
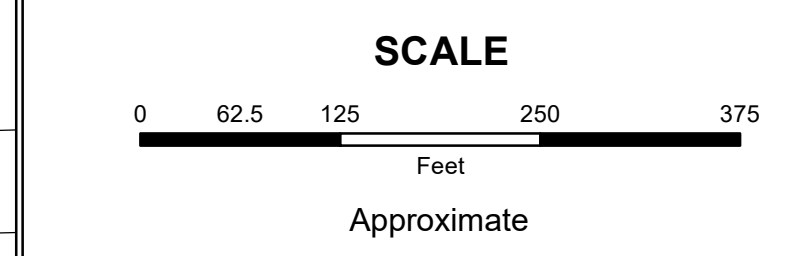


MAHONING COUNTY
OHIO
BOARDMAN TOWNSHIP
Great Lot 27, 29 Division 4

TAX MAP
29039


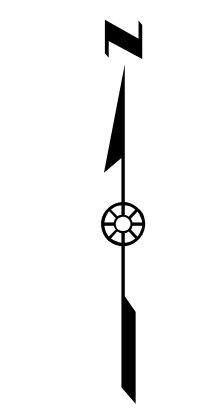


Print Date 12/31/2019

LEGEND

- COUNTY LINE
- TOWNSHIP LINE
- CITY LINE
- VILLAGE LINE
- PLAT OUTLINE
- PARCEL LINE
- OLD PARCEL LINE
- PHASE LINE
- ROAD ROW LINE
- RAILROAD ROW LINE
- (01-20-1.03) PARCEL ID NUMBER
- 345 LOT NUMBER
- BELL PLAT 1 PLAT NAME
- 01004 TAX MAP NUMBER

BOARDMAN TOWNSHIP
Index Map

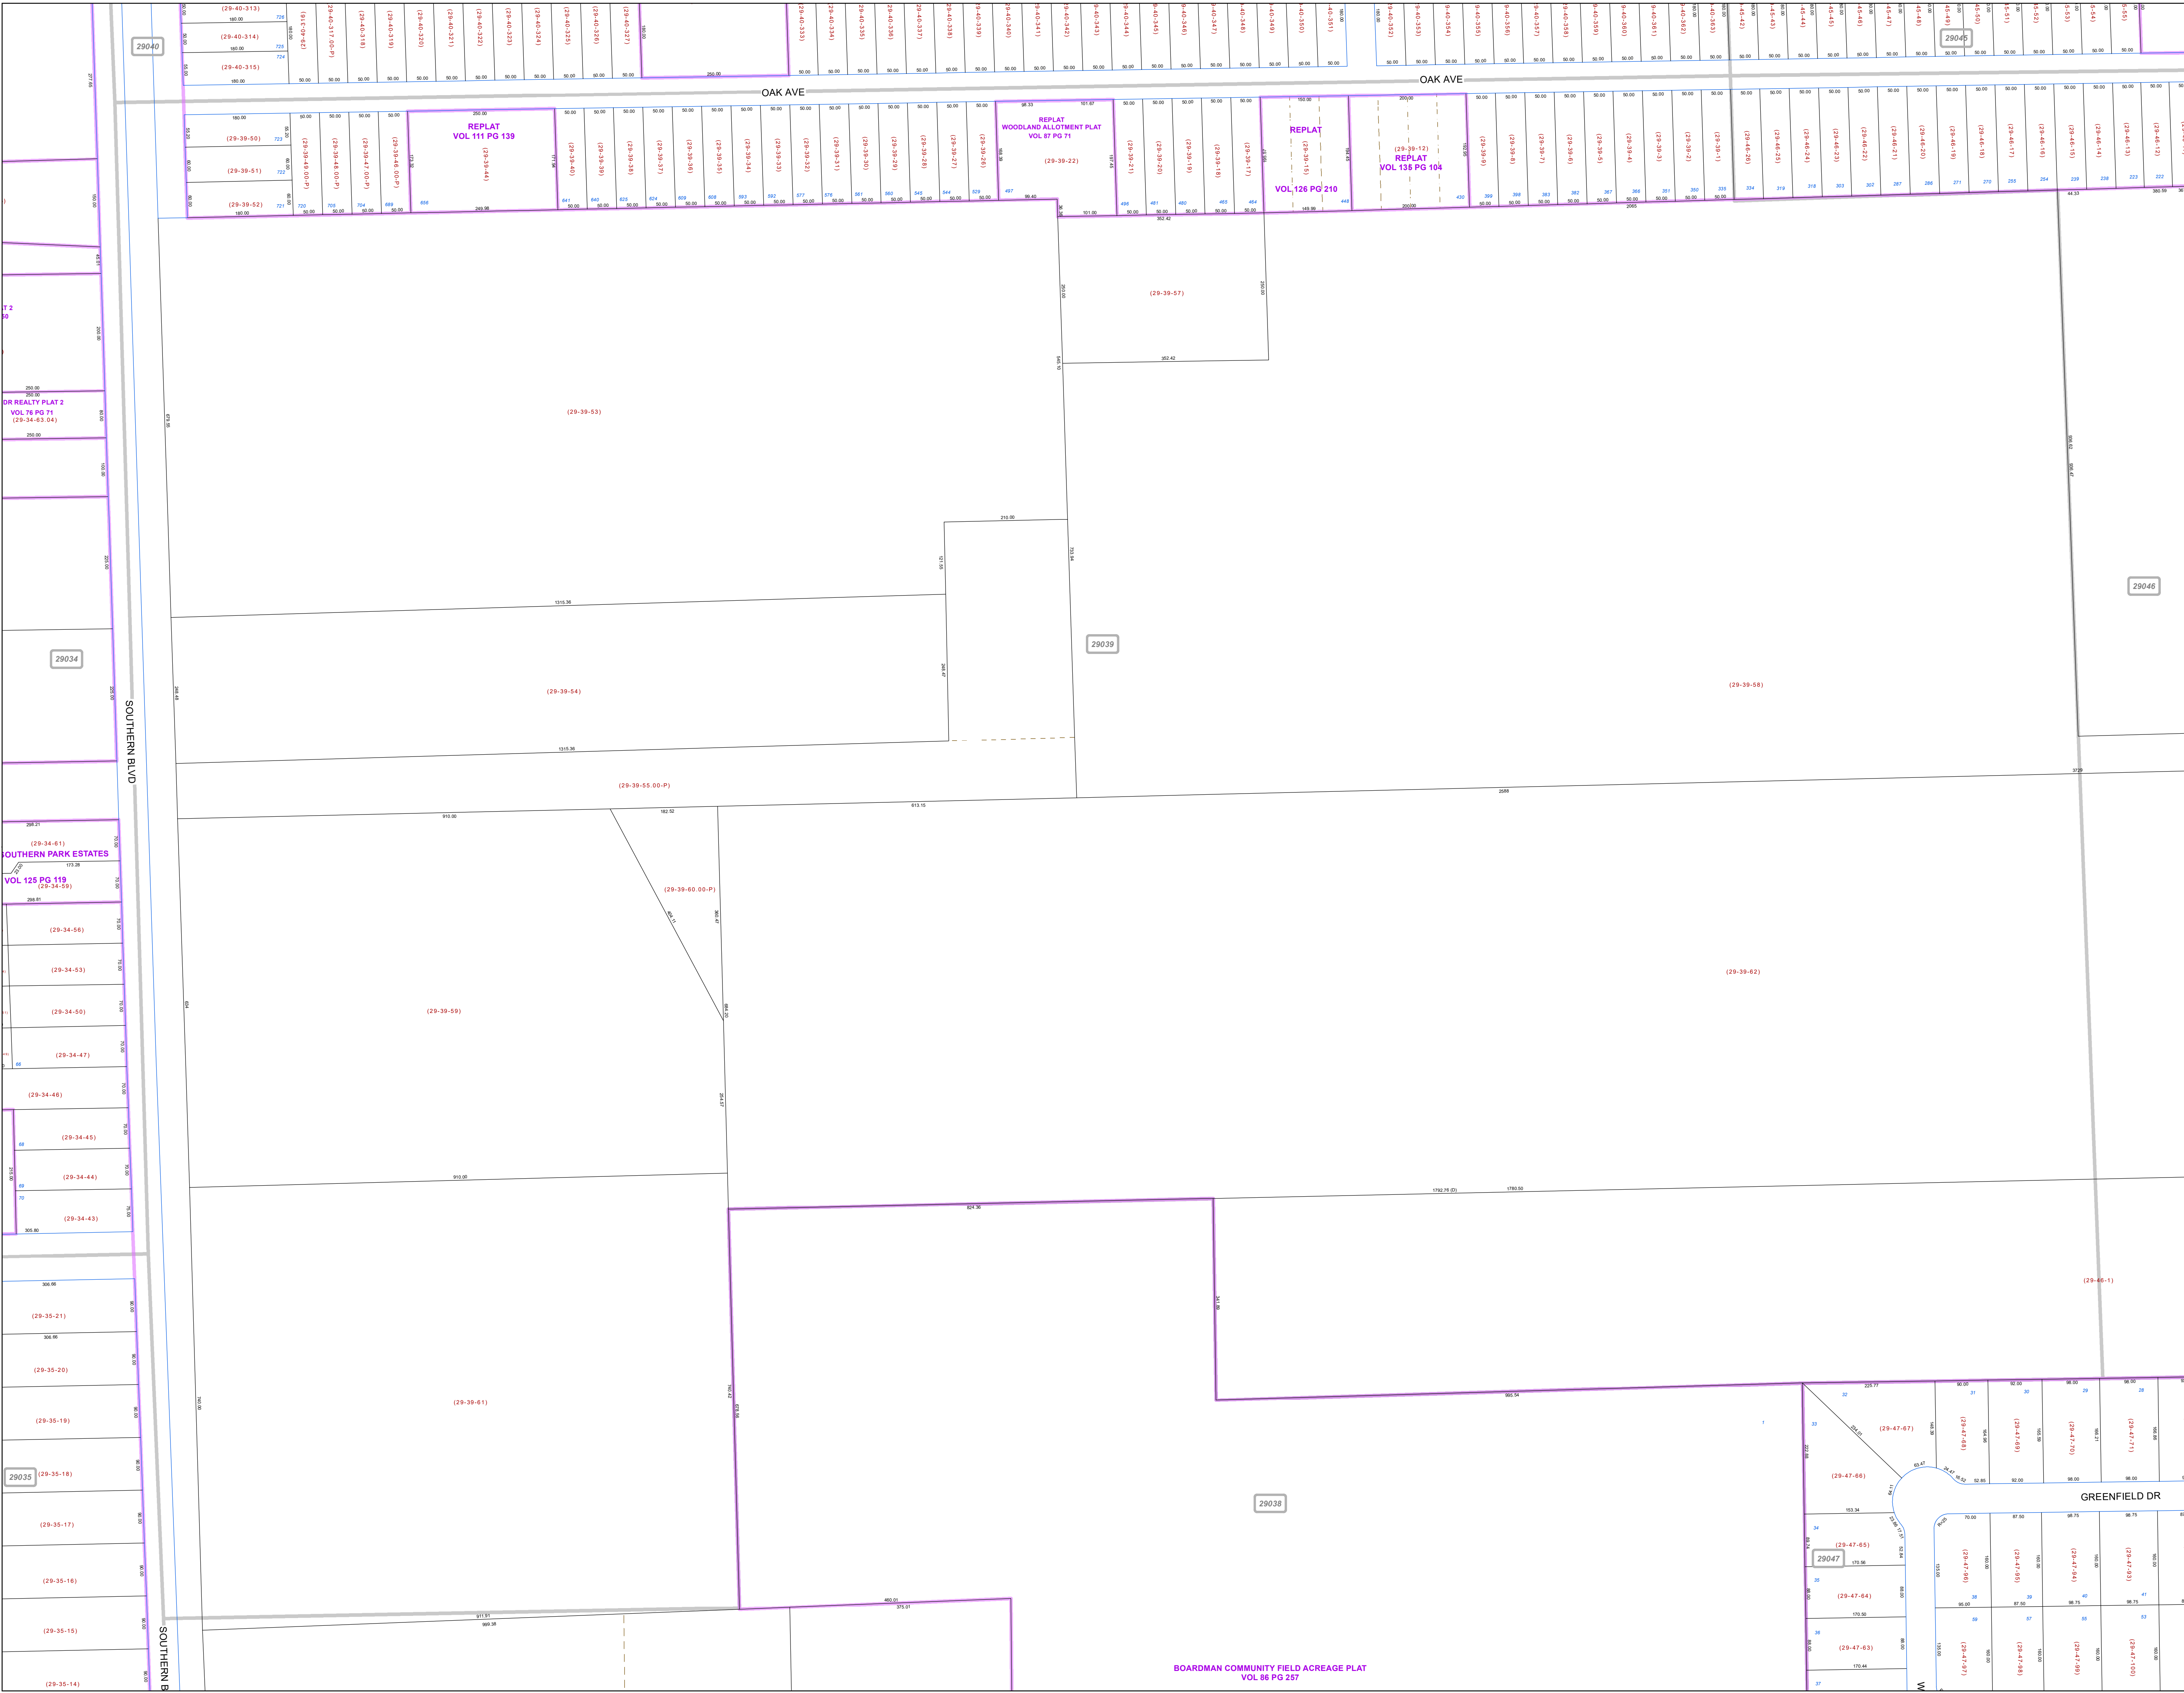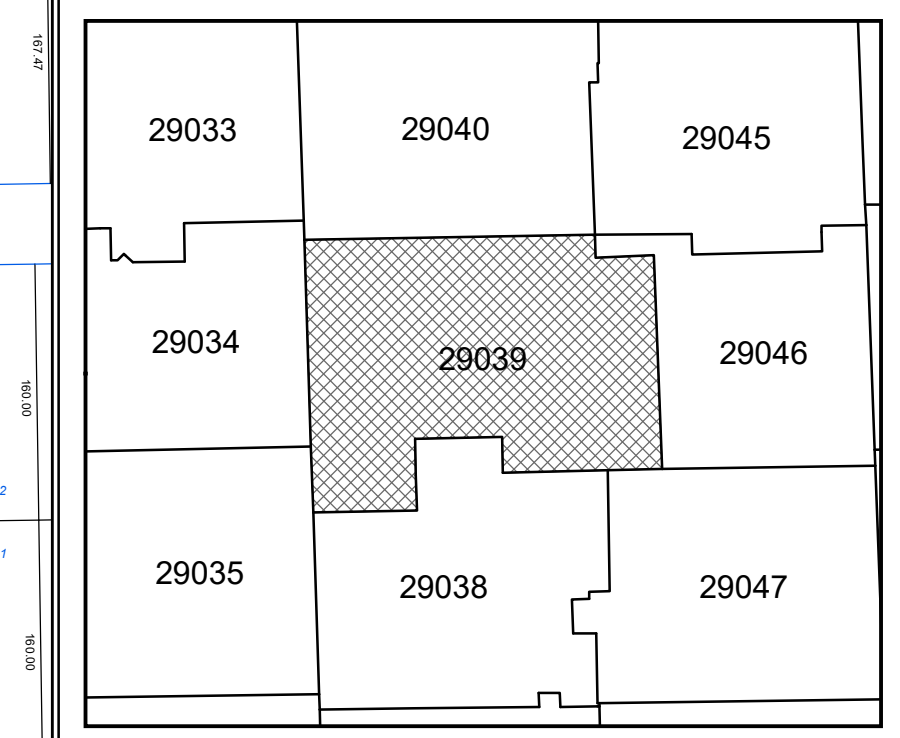

REPLAT
 VOL 111 PG 139

REPLAT
 WOODLAND ALLOTMENT PLAT
 VOL 87 PG 71

REPLAT
 VOL 126 PG 210

REPLAT
 VOL 135 PG 104

SOUTHERN PARK ESTATES
 VOL 125 PG 119
 (29-34-59)

BOARDMAN COMMUNITY FIELD ACREAGE PLAT
 VOL 86 PG 257

DR REALTY PLAT 2
 VOL 78 PG 71
 (29-34-53, 54)