


**MAHONING COUNTY**  
**OHIO**  
**BOARDMAN TOWNSHIP**  
*Great Lot 29-31 Division 4*

**TAX MAP**  
**29047**


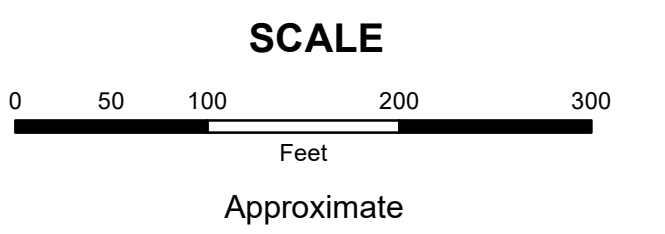


Print Date 12/31/2019

**LEGEND**

- COUNTY LINE
- TOWNSHIP LINE
- CITY LINE
- VILLAGE LINE
- PLAT OUTLINE
- PARCEL LINE
- OLD PARCEL LINE
- PHASE LINE
- ROAD ROW LINE
- RAILROAD ROW LINE
- 01-20-1.03 PARCEL ID NUMBER
- 345 LOT NUMBER
- BELL PLAT 1 PLAT NAME
- 01004 TAX MAP NUMBER

**BOARDMAN TOWNSHIP**  
**Index Map**

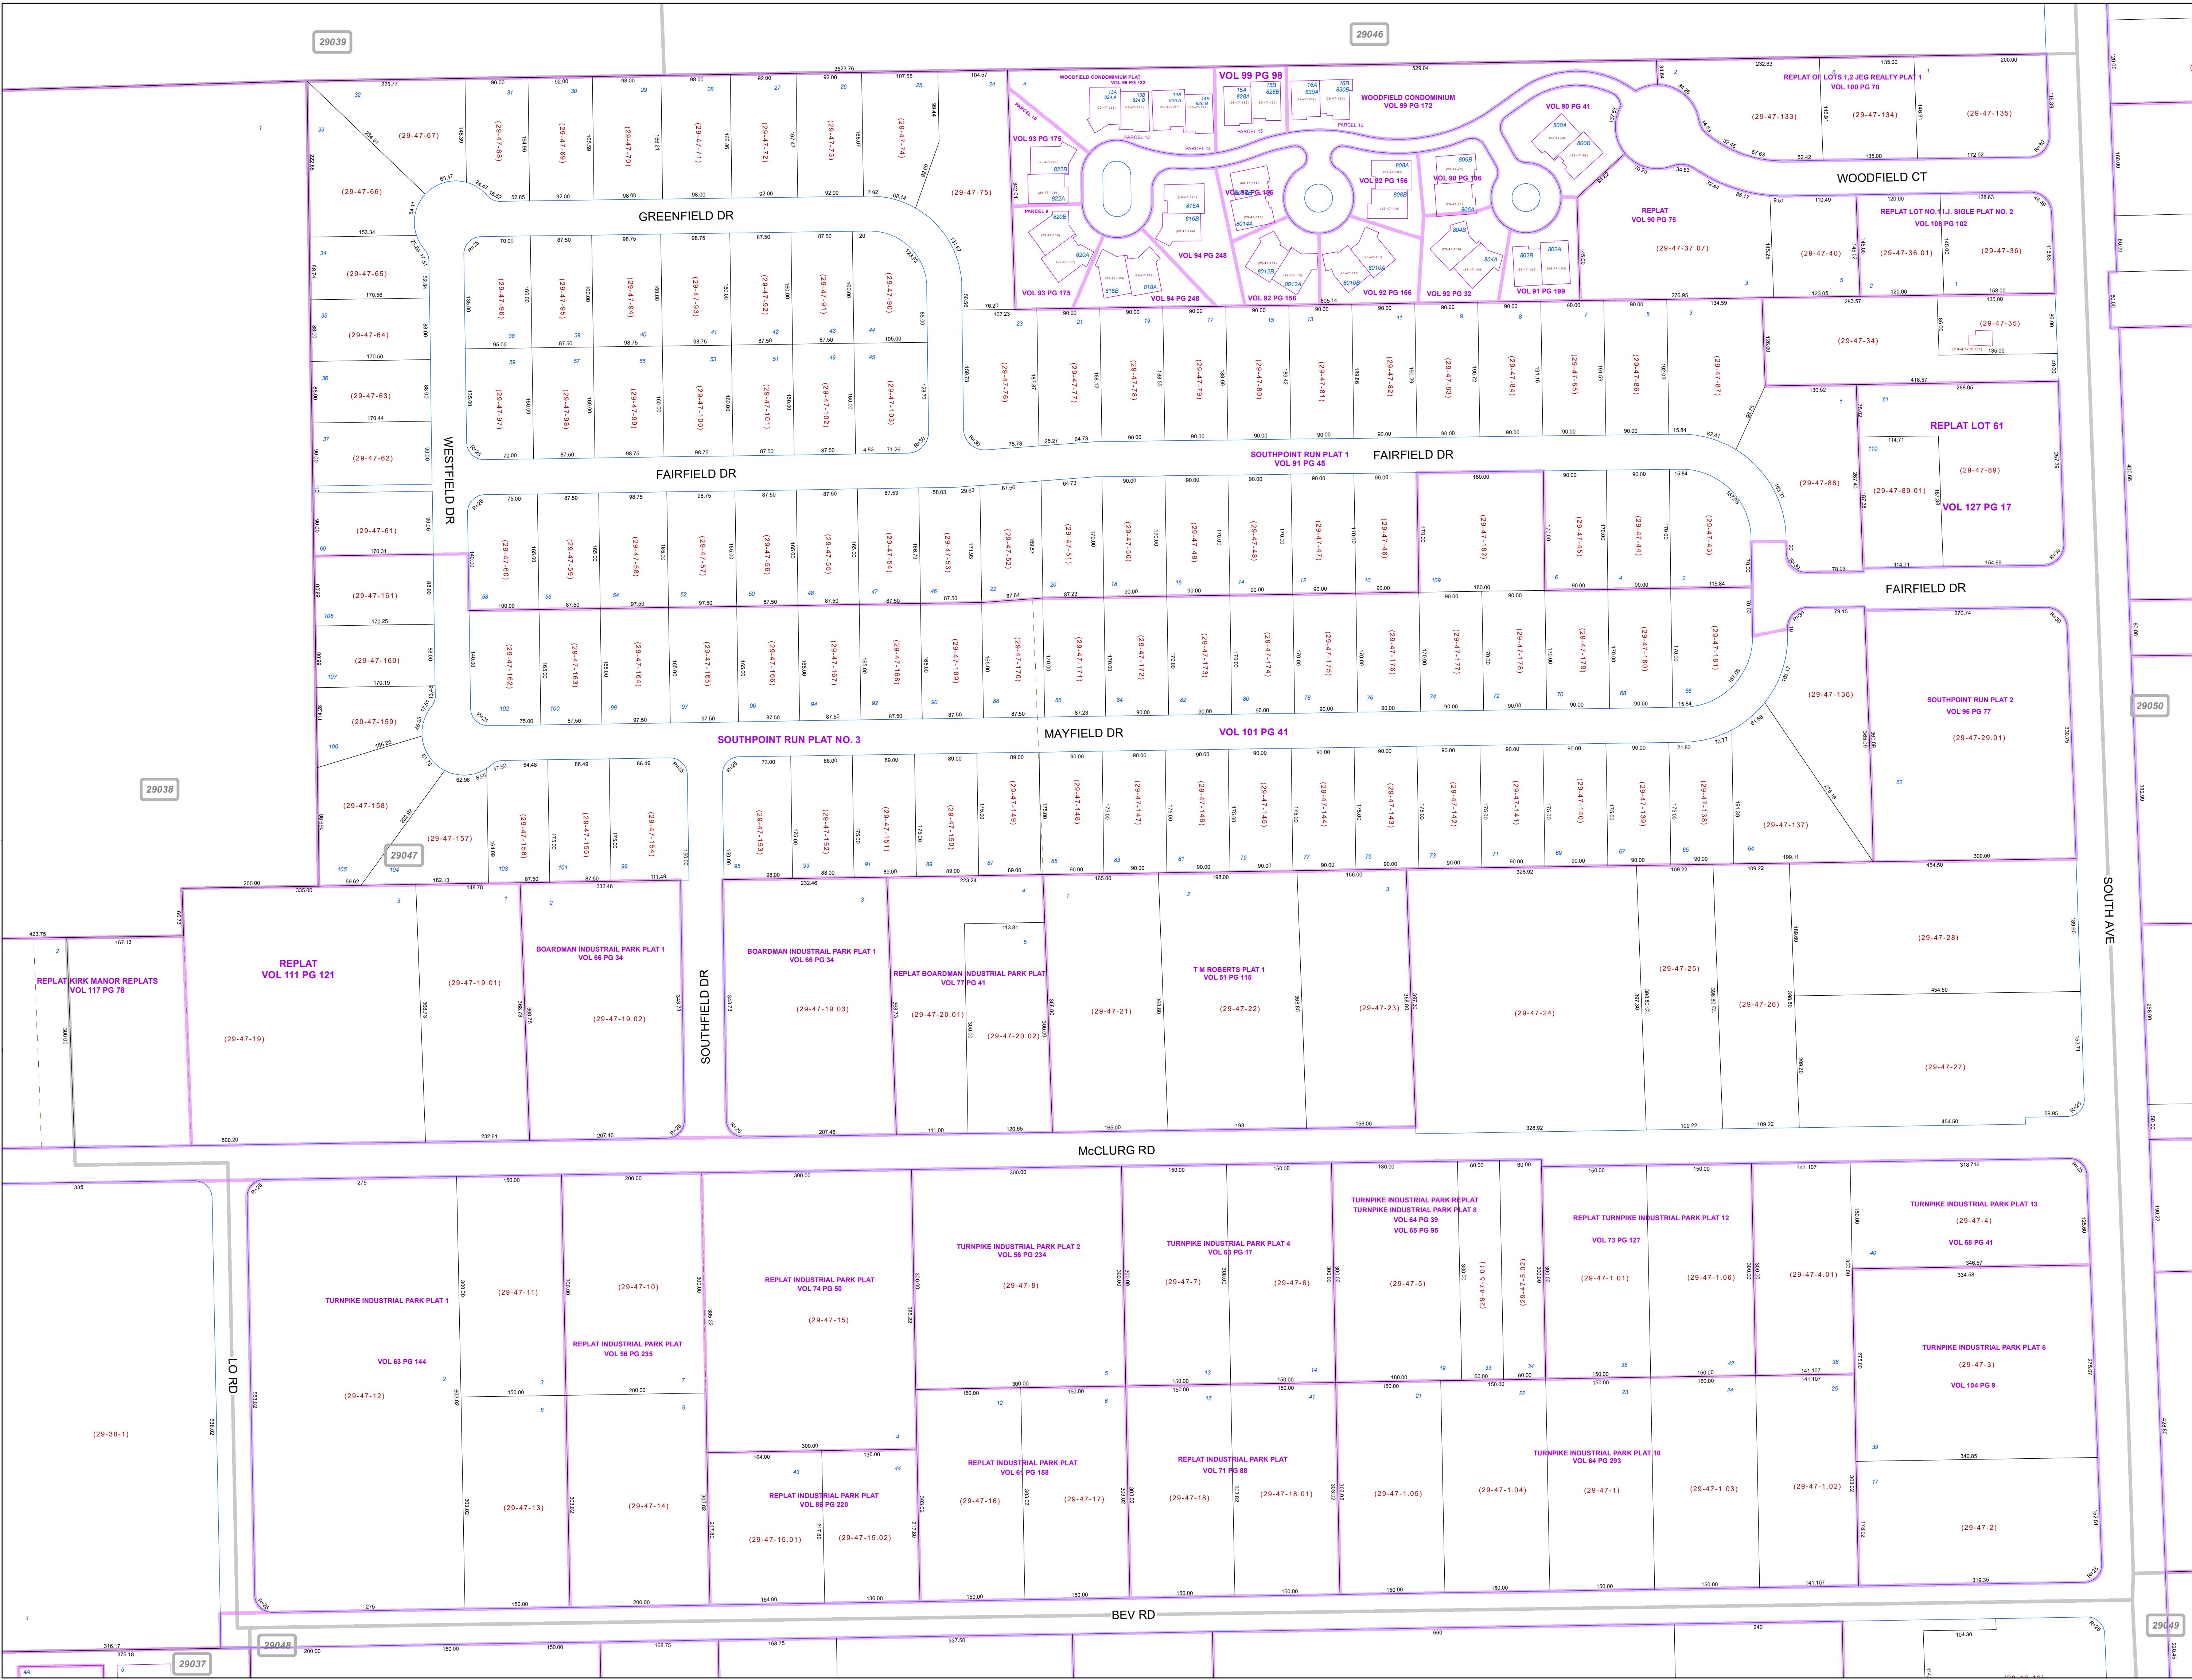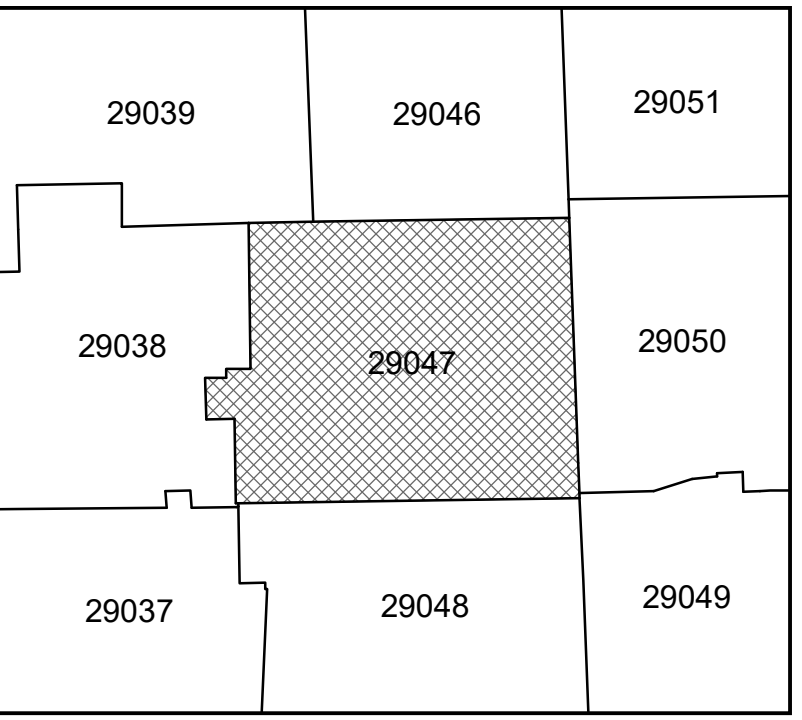

29039

29046

29038

29047

29050

29049

29037

29048