


**MAHONING COUNTY
OHIO**
BOARDMAN TOWNSHIP
Great Lot 11, 13 Division 4

**TAX MAP
29118**

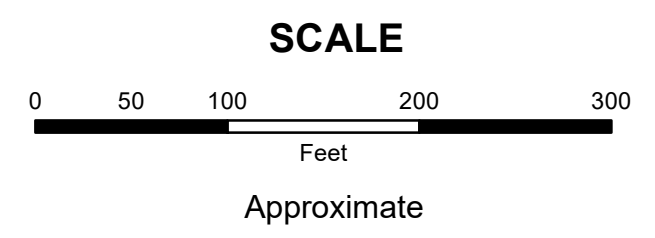


Print Date 12/31/2019

LEGEND

- COUNTY LINE
- TOWNSHIP LINE
- CITY LINE
- VILLAGE LINE
- PLAT OUTLINE
- PARCEL LINE
- OLD PARCEL LINE
- PHASE LINE
- ROAD ROW LINE
- RAILROAD ROW LINE
- PARCEL ID NUMBER
- LOT NUMBER
- PLAT NAME
- TAX MAP NUMBER

**BOARDMAN TOWNSHIP
Index Map**

27060	29117	29112
27061	29118	29111
27062	29119	29110

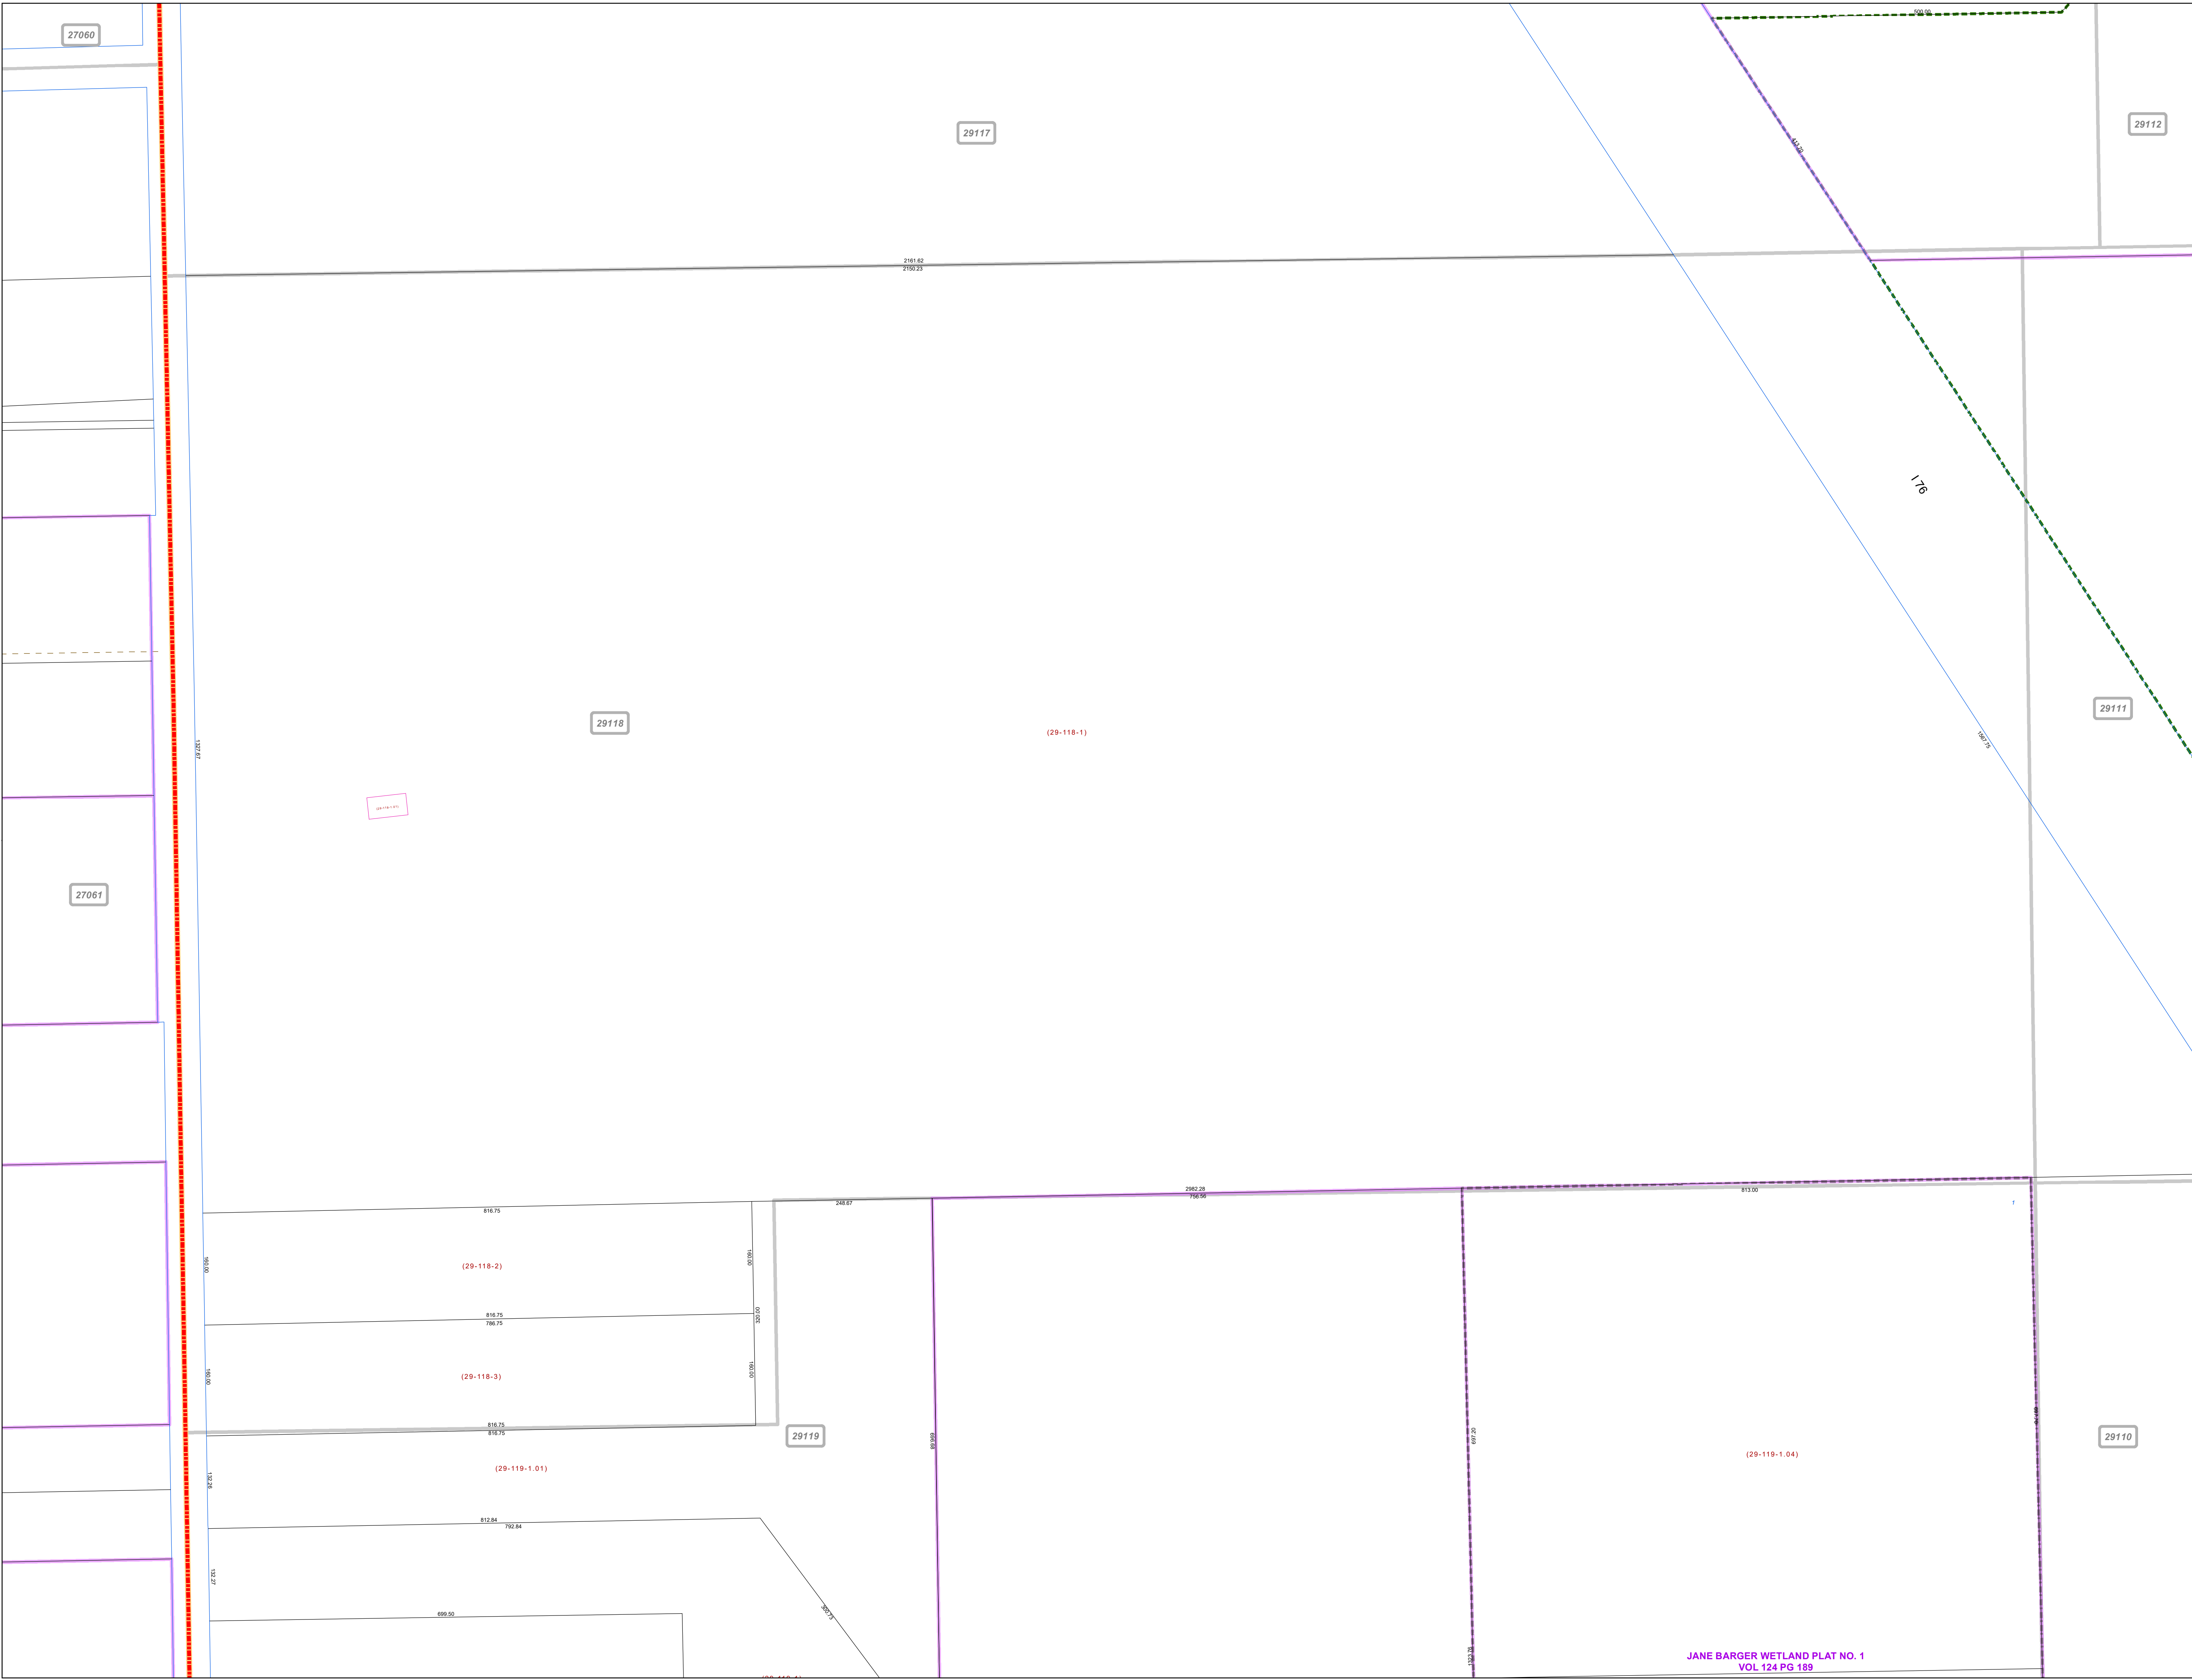

JANE BARGER WETLAND PLAT NO. 1
VOL 124 PG 189