


MAHONING COUNTY
OHIO
POLAND TOWNSHIP
Great Lot 40-41

TAX MAP
35083


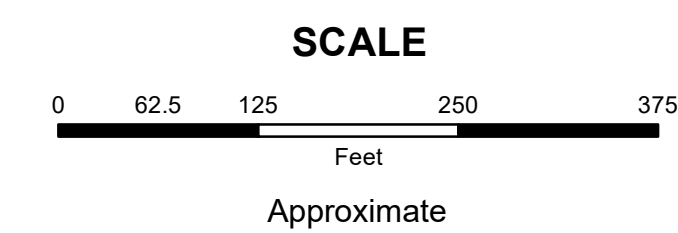


Print Date 12/31/2019

LEGEND

- COUNTY LINE
- TOWNSHIP LINE
- CITY LINE
- VILLAGE LINE
- PLAT OUTLINE
- PARCEL LINE
- OLD PARCEL LINE
- PHASE LINE
- ROAD ROW LINE
- RAILROAD ROW LINE
- (01-20-1.03) PARCEL ID NUMBER
- 345 LOT NUMBER
- BELL PLAT 1 PLAT NAME
- 01004 TAX MAP NUMBER

POLAND TOWNSHIP
Index Map

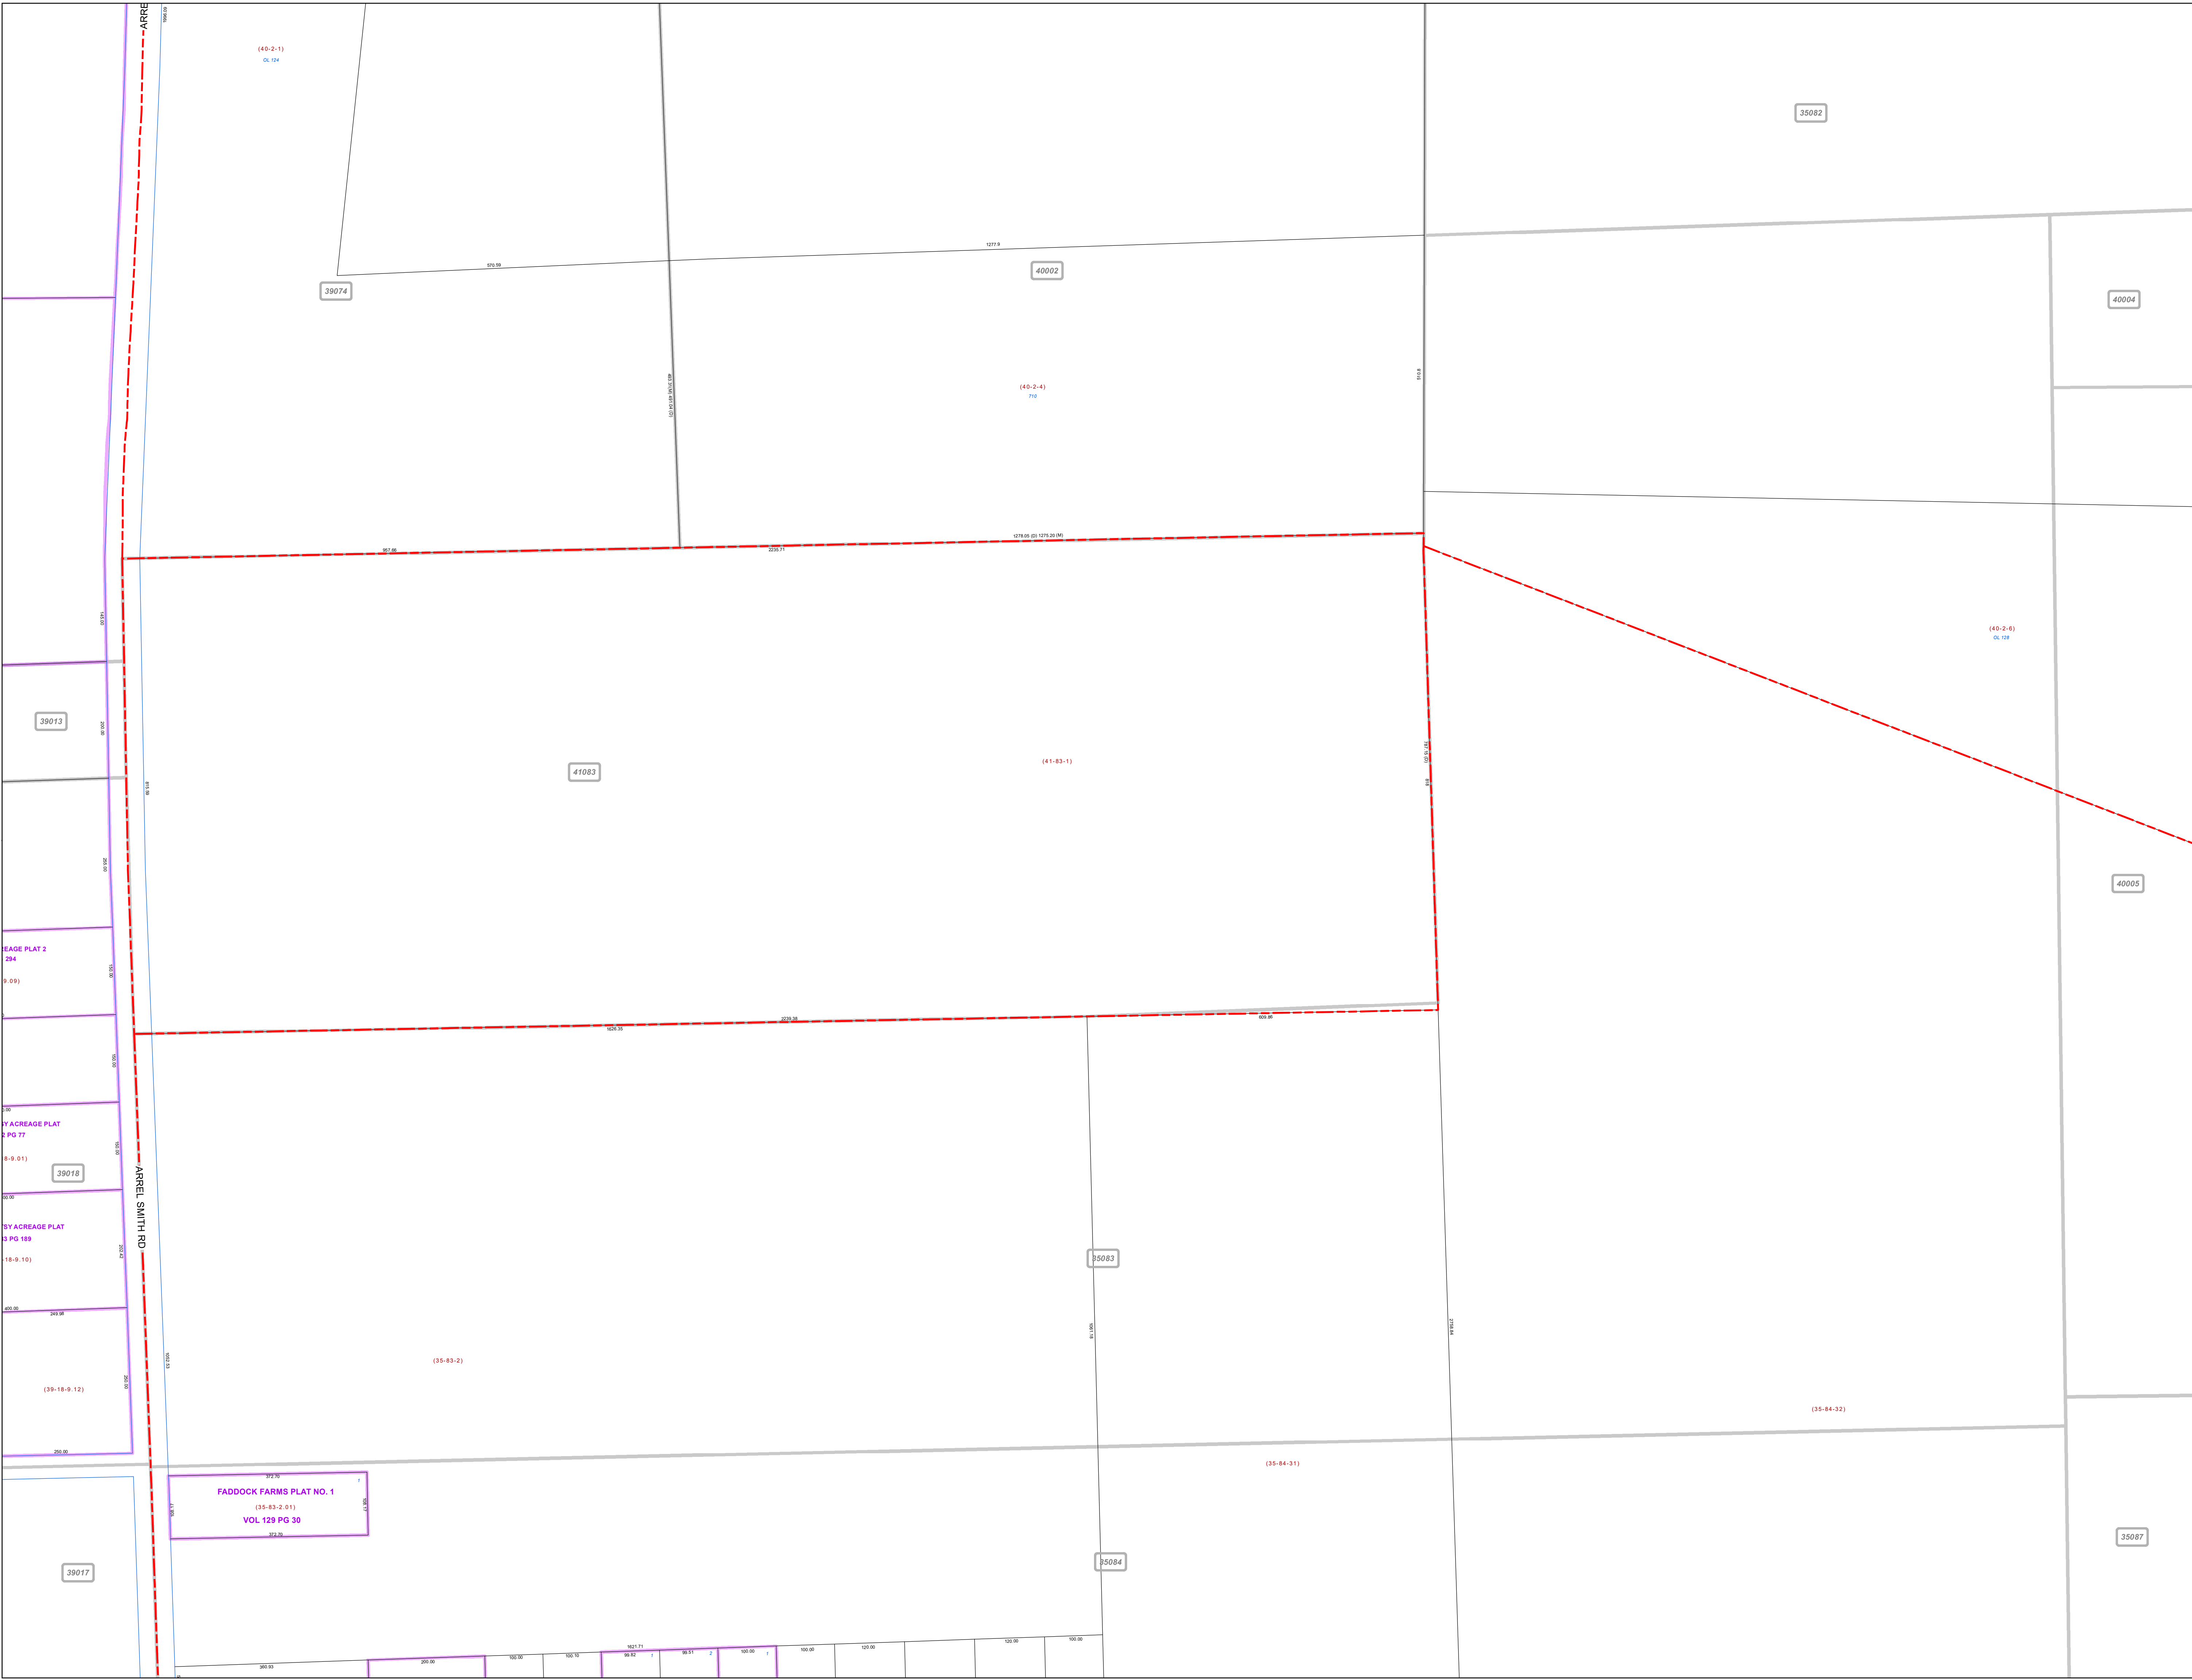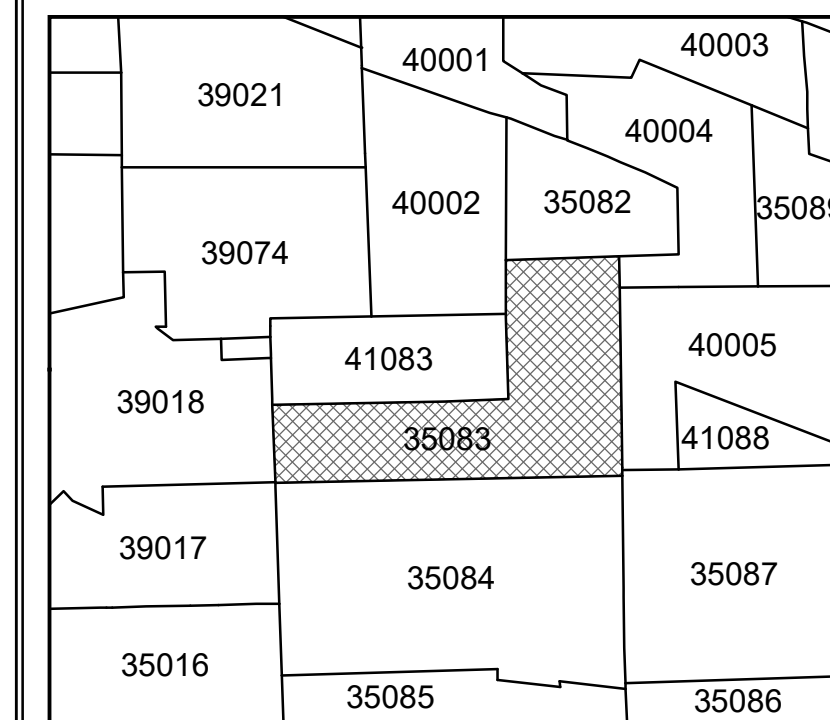

FADDOCK FARMS PLAT NO. 1
 (35-83-2 01)
VOL 129 PG 30

BEAGE PLAT 2
 284
 (9-9-01)

Y ACREAGE PLAT
 2 PG 77
 (8-9-01)

Y ACREAGE PLAT
 3 PG 189
 (18-9-10)