

MAHONING COUNTY
OHIO
BEAVER TOWNSHIP
Section 36
TAX MAP
43018





Print Date 12/31/2019

LEGEND

- COUNTY LINE
- TOWNSHIP LINE
- CITY LINE
- VILLAGE LINE
- PLAT OUTLINE
- PARCEL LINE
- OLD PARCEL LINE
- PHASE LINE
- ROAD ROW LINE
- RAILROAD ROW LINE
- (01-20-1.03) PARCEL ID NUMBER
- 345 LOT NUMBER
- BELL PLAT 1 PLAT NAME
- 01004 TAX MAP NUMBER

BEAVER TOWNSHIP
Index Map

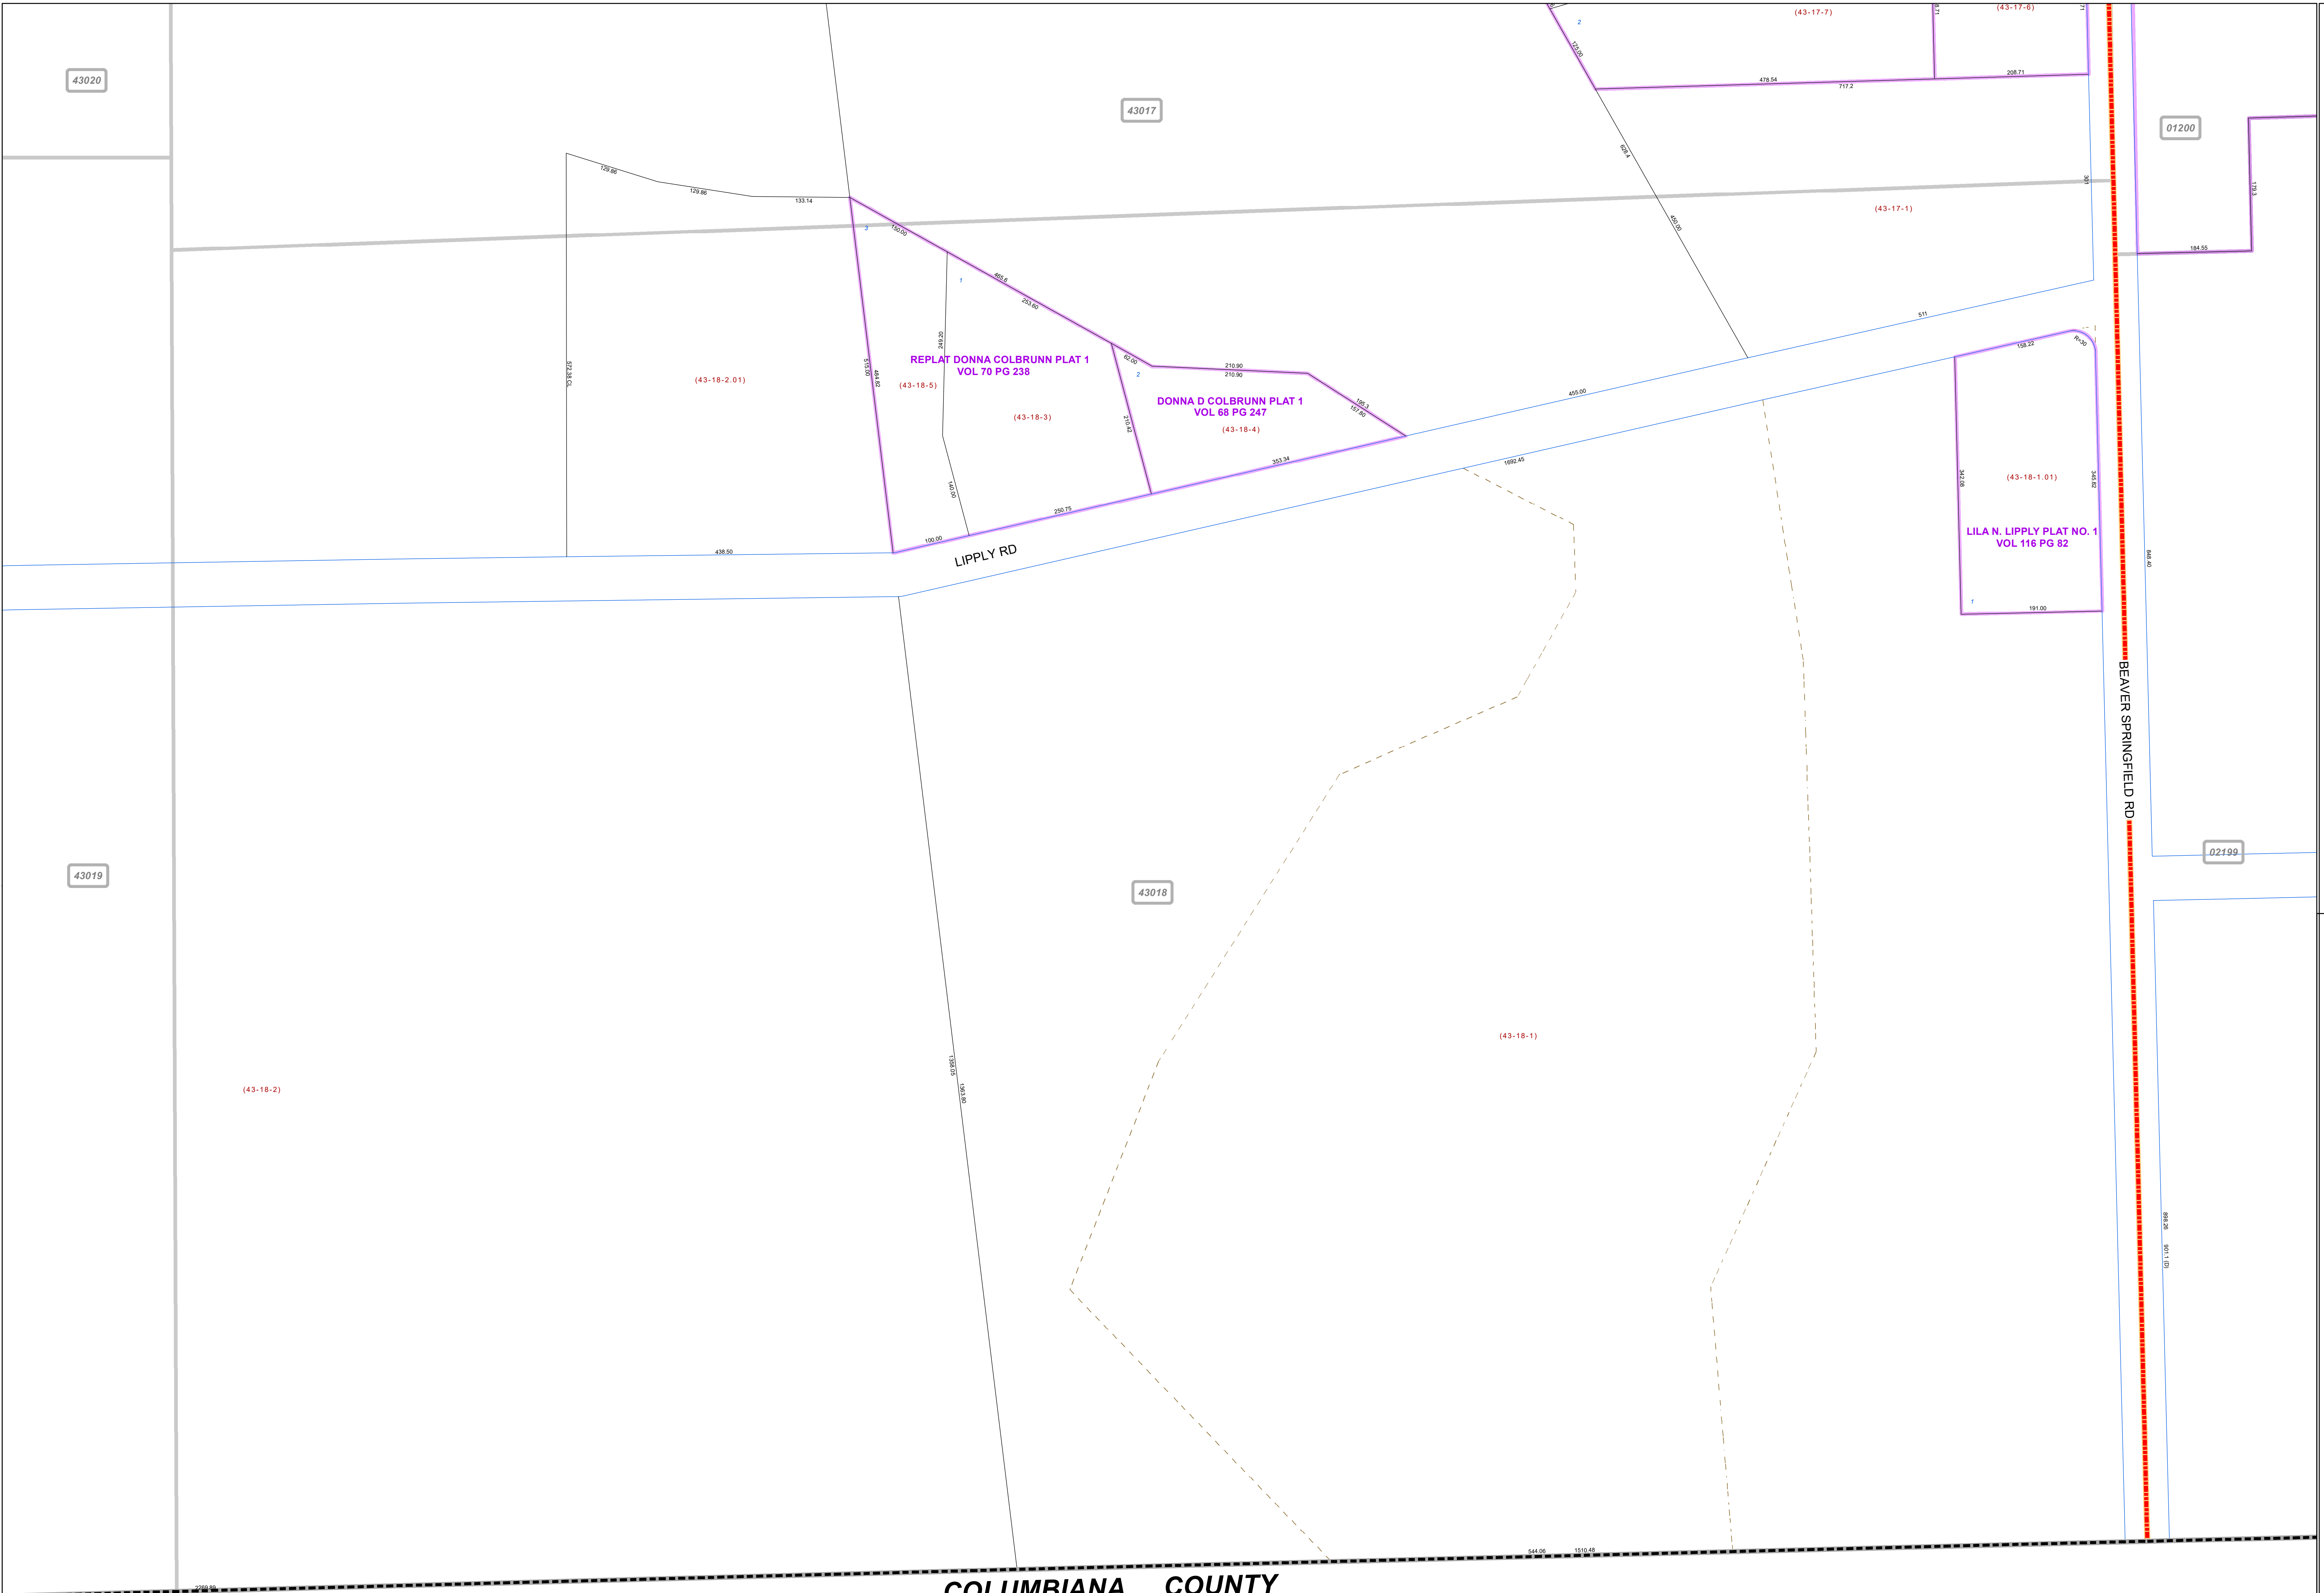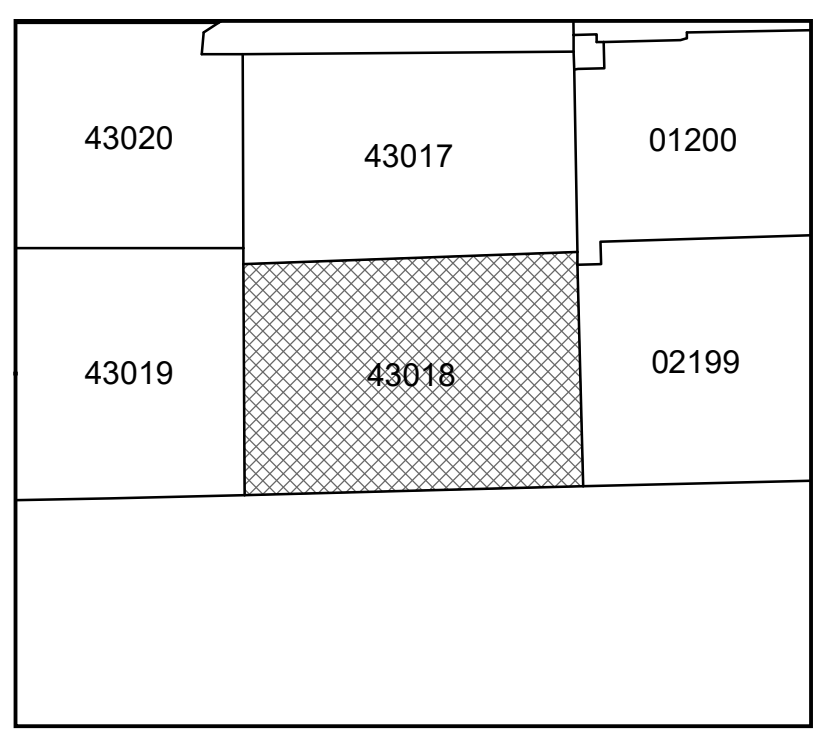

COLUMBIANA COUNTY

43020

43017

01200

43019

43018

02199

01004