


**MAHONING COUNTY  
OHIO**  
BEAVER TOWNSHIP  
Section 35  
**TAX MAP  
43052**

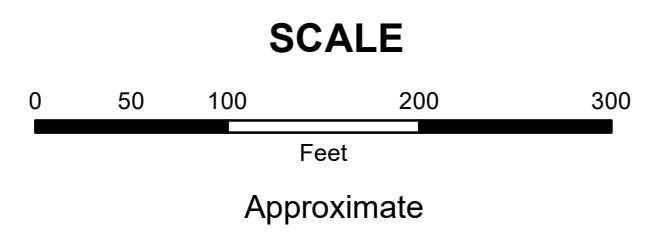


Print Date 12/31/2019

- LEGEND**
- COUNTY LINE
  - TOWNSHIP LINE
  - CITY LINE
  - VILLAGE LINE
  - PLAT OUTLINE
  - PARCEL LINE
  - OLD PARCEL LINE
  - PHASE LINE
  - ROAD ROW LINE
  - RAILROAD ROW LINE
  - (01-20-1.03) PARCEL ID NUMBER
  - 345 LOT NUMBER
  - BELL PLAT 1 PLAT NAME
  - 01004 TAX MAP NUMBER

**BEAVER TOWNSHIP  
Index Map**

43082	43054	43049
43083	43053	43050
43084	43052	43051

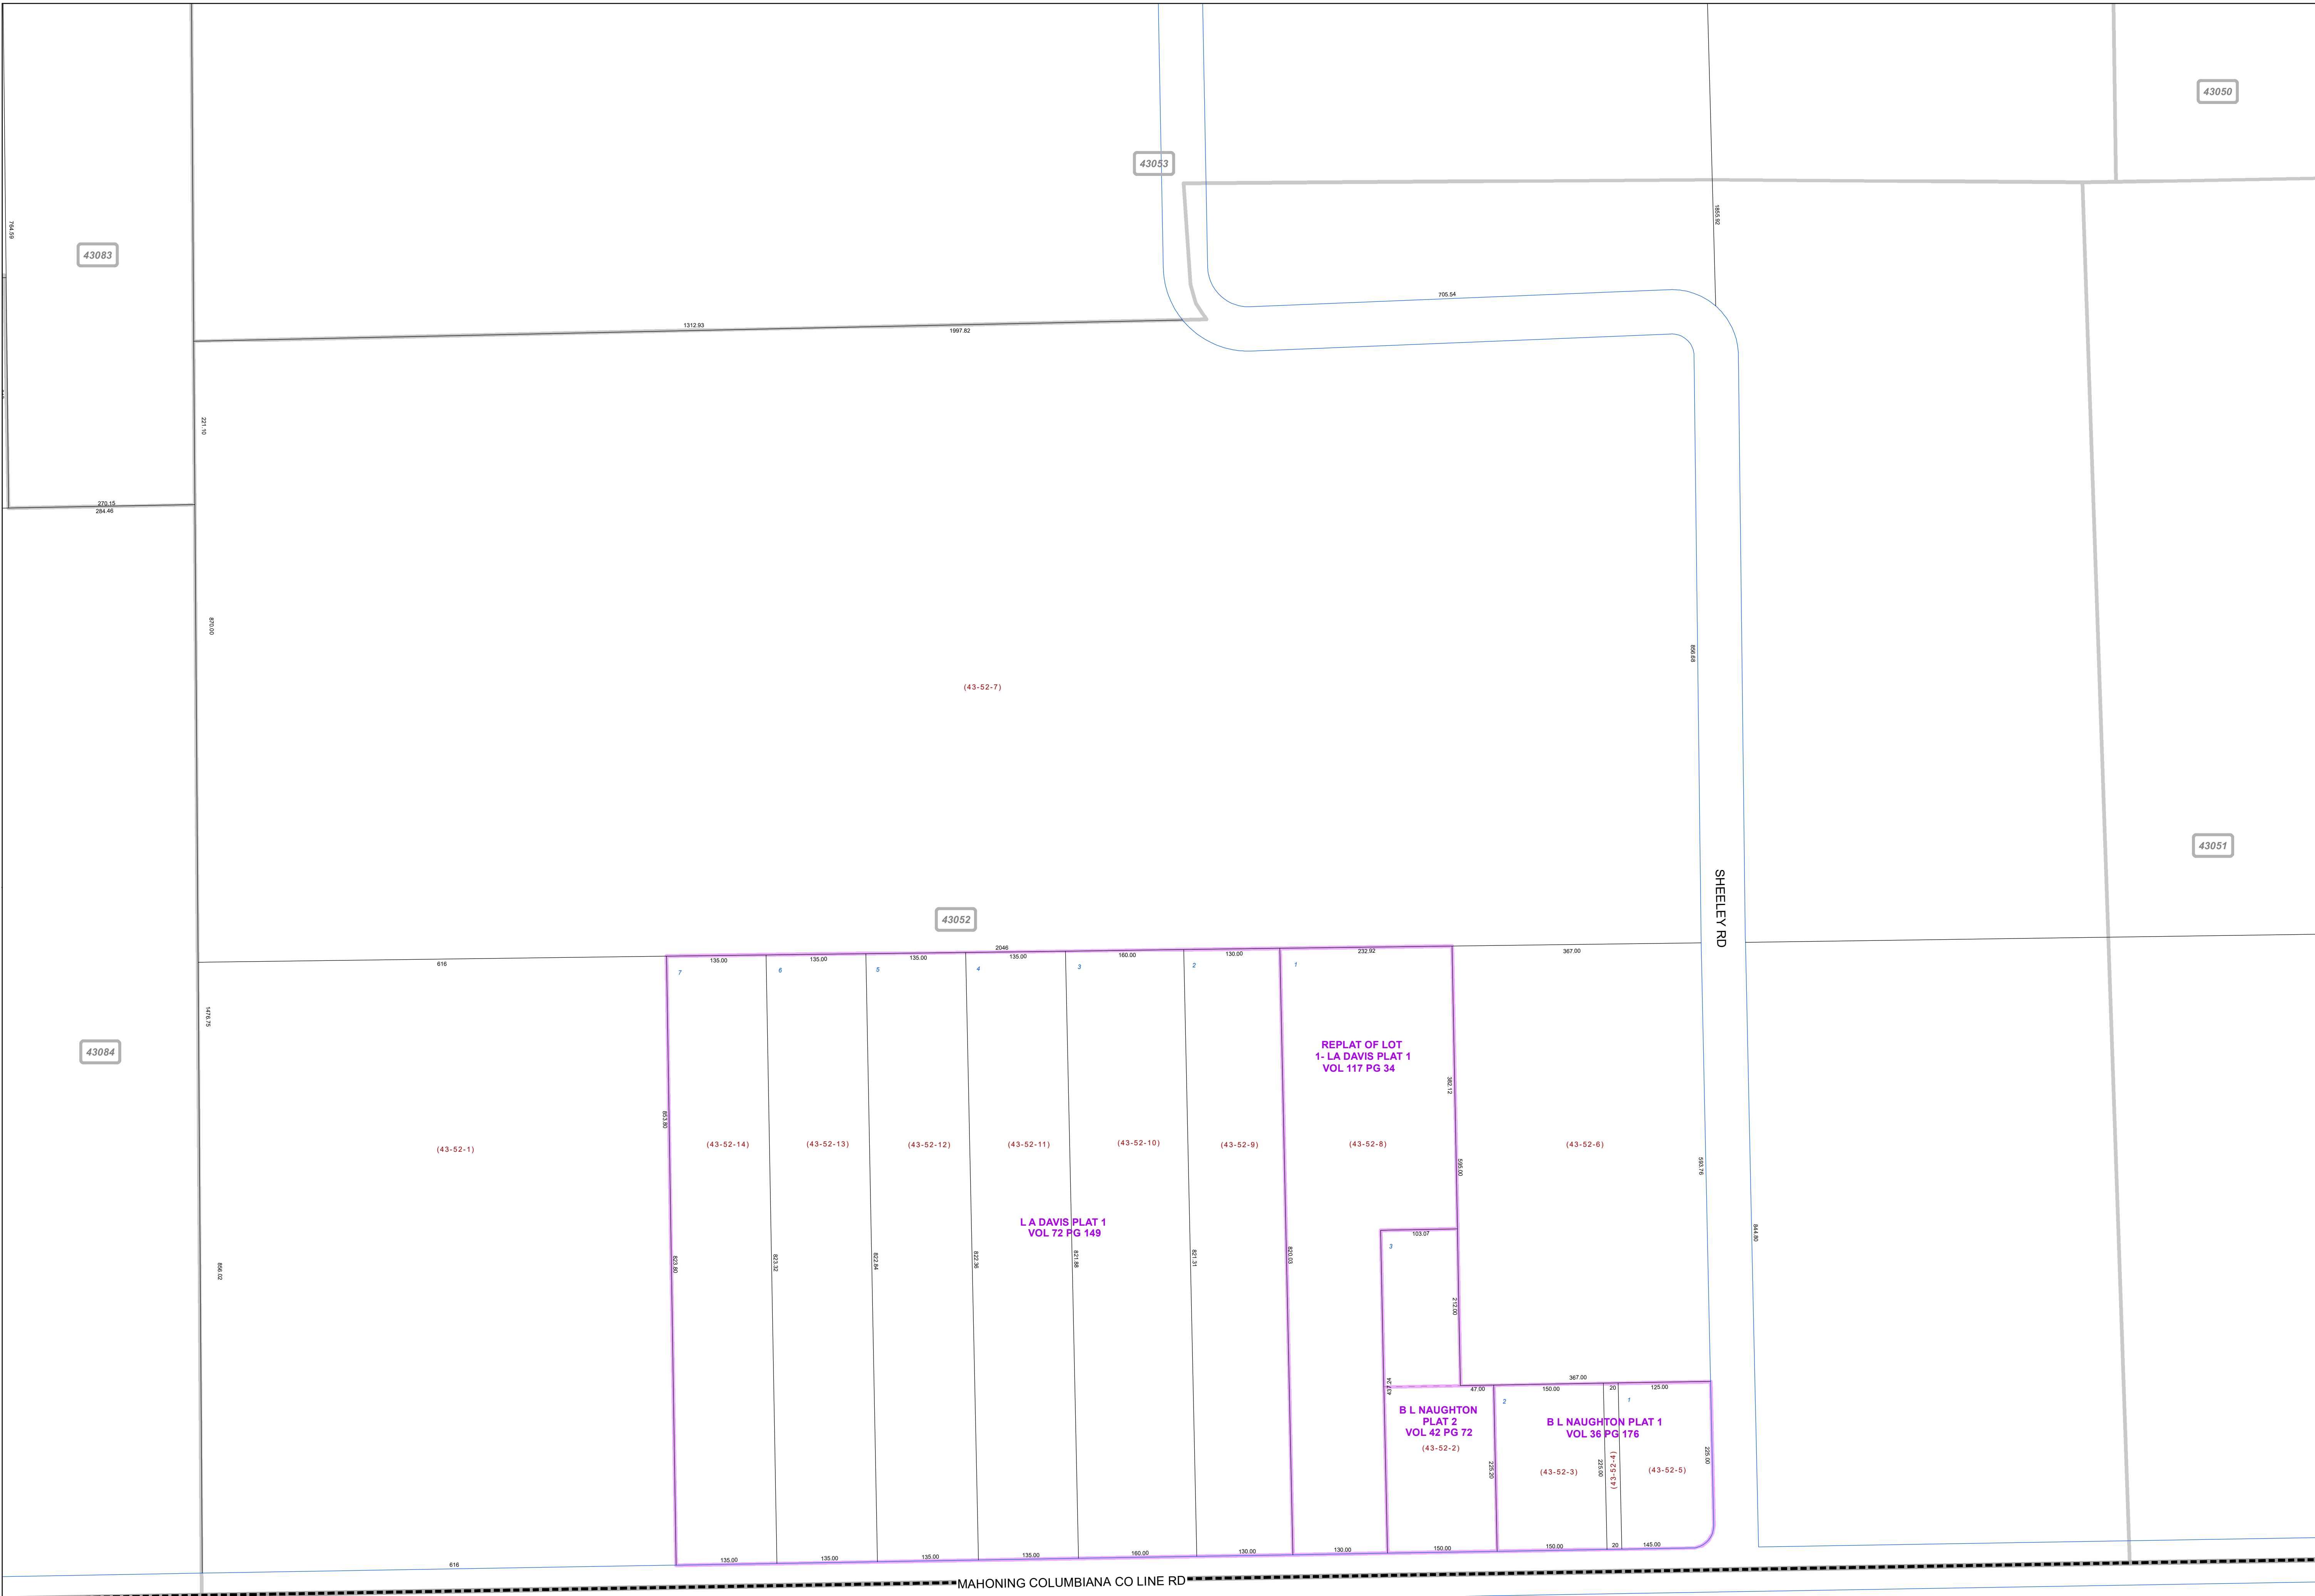

**COLUMBIANA COUNTY**