
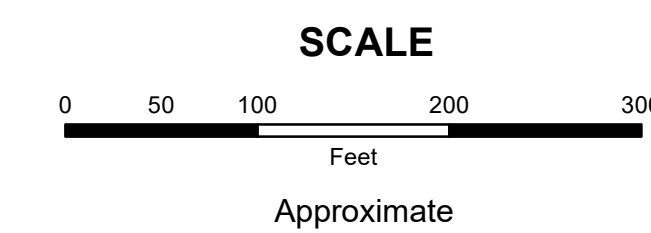


**MAHONING COUNTY
OHIO
MILTON TOWNSHIP**

**TAX MAP
51073**


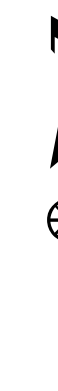


Print Date 12/31/2019

LEGEND

- COUNTY LINE
- TOWNSHIP LINE
- CITY LINE
- VILLAGE LINE
- PLAT OUTLINE
- PARCEL LINE
- OLD PARCEL LINE
- PHASE LINE
- ROAD ROW LINE
- RAILROAD ROW LINE
- (01-20-1.03) PARCEL ID NUMBER
- 345 LOT NUMBER
- BELL PLAT 1 PLAT NAME
- 01004 TAX MAP NUMBER

**MILTON TOWNSHIP
Index Map**

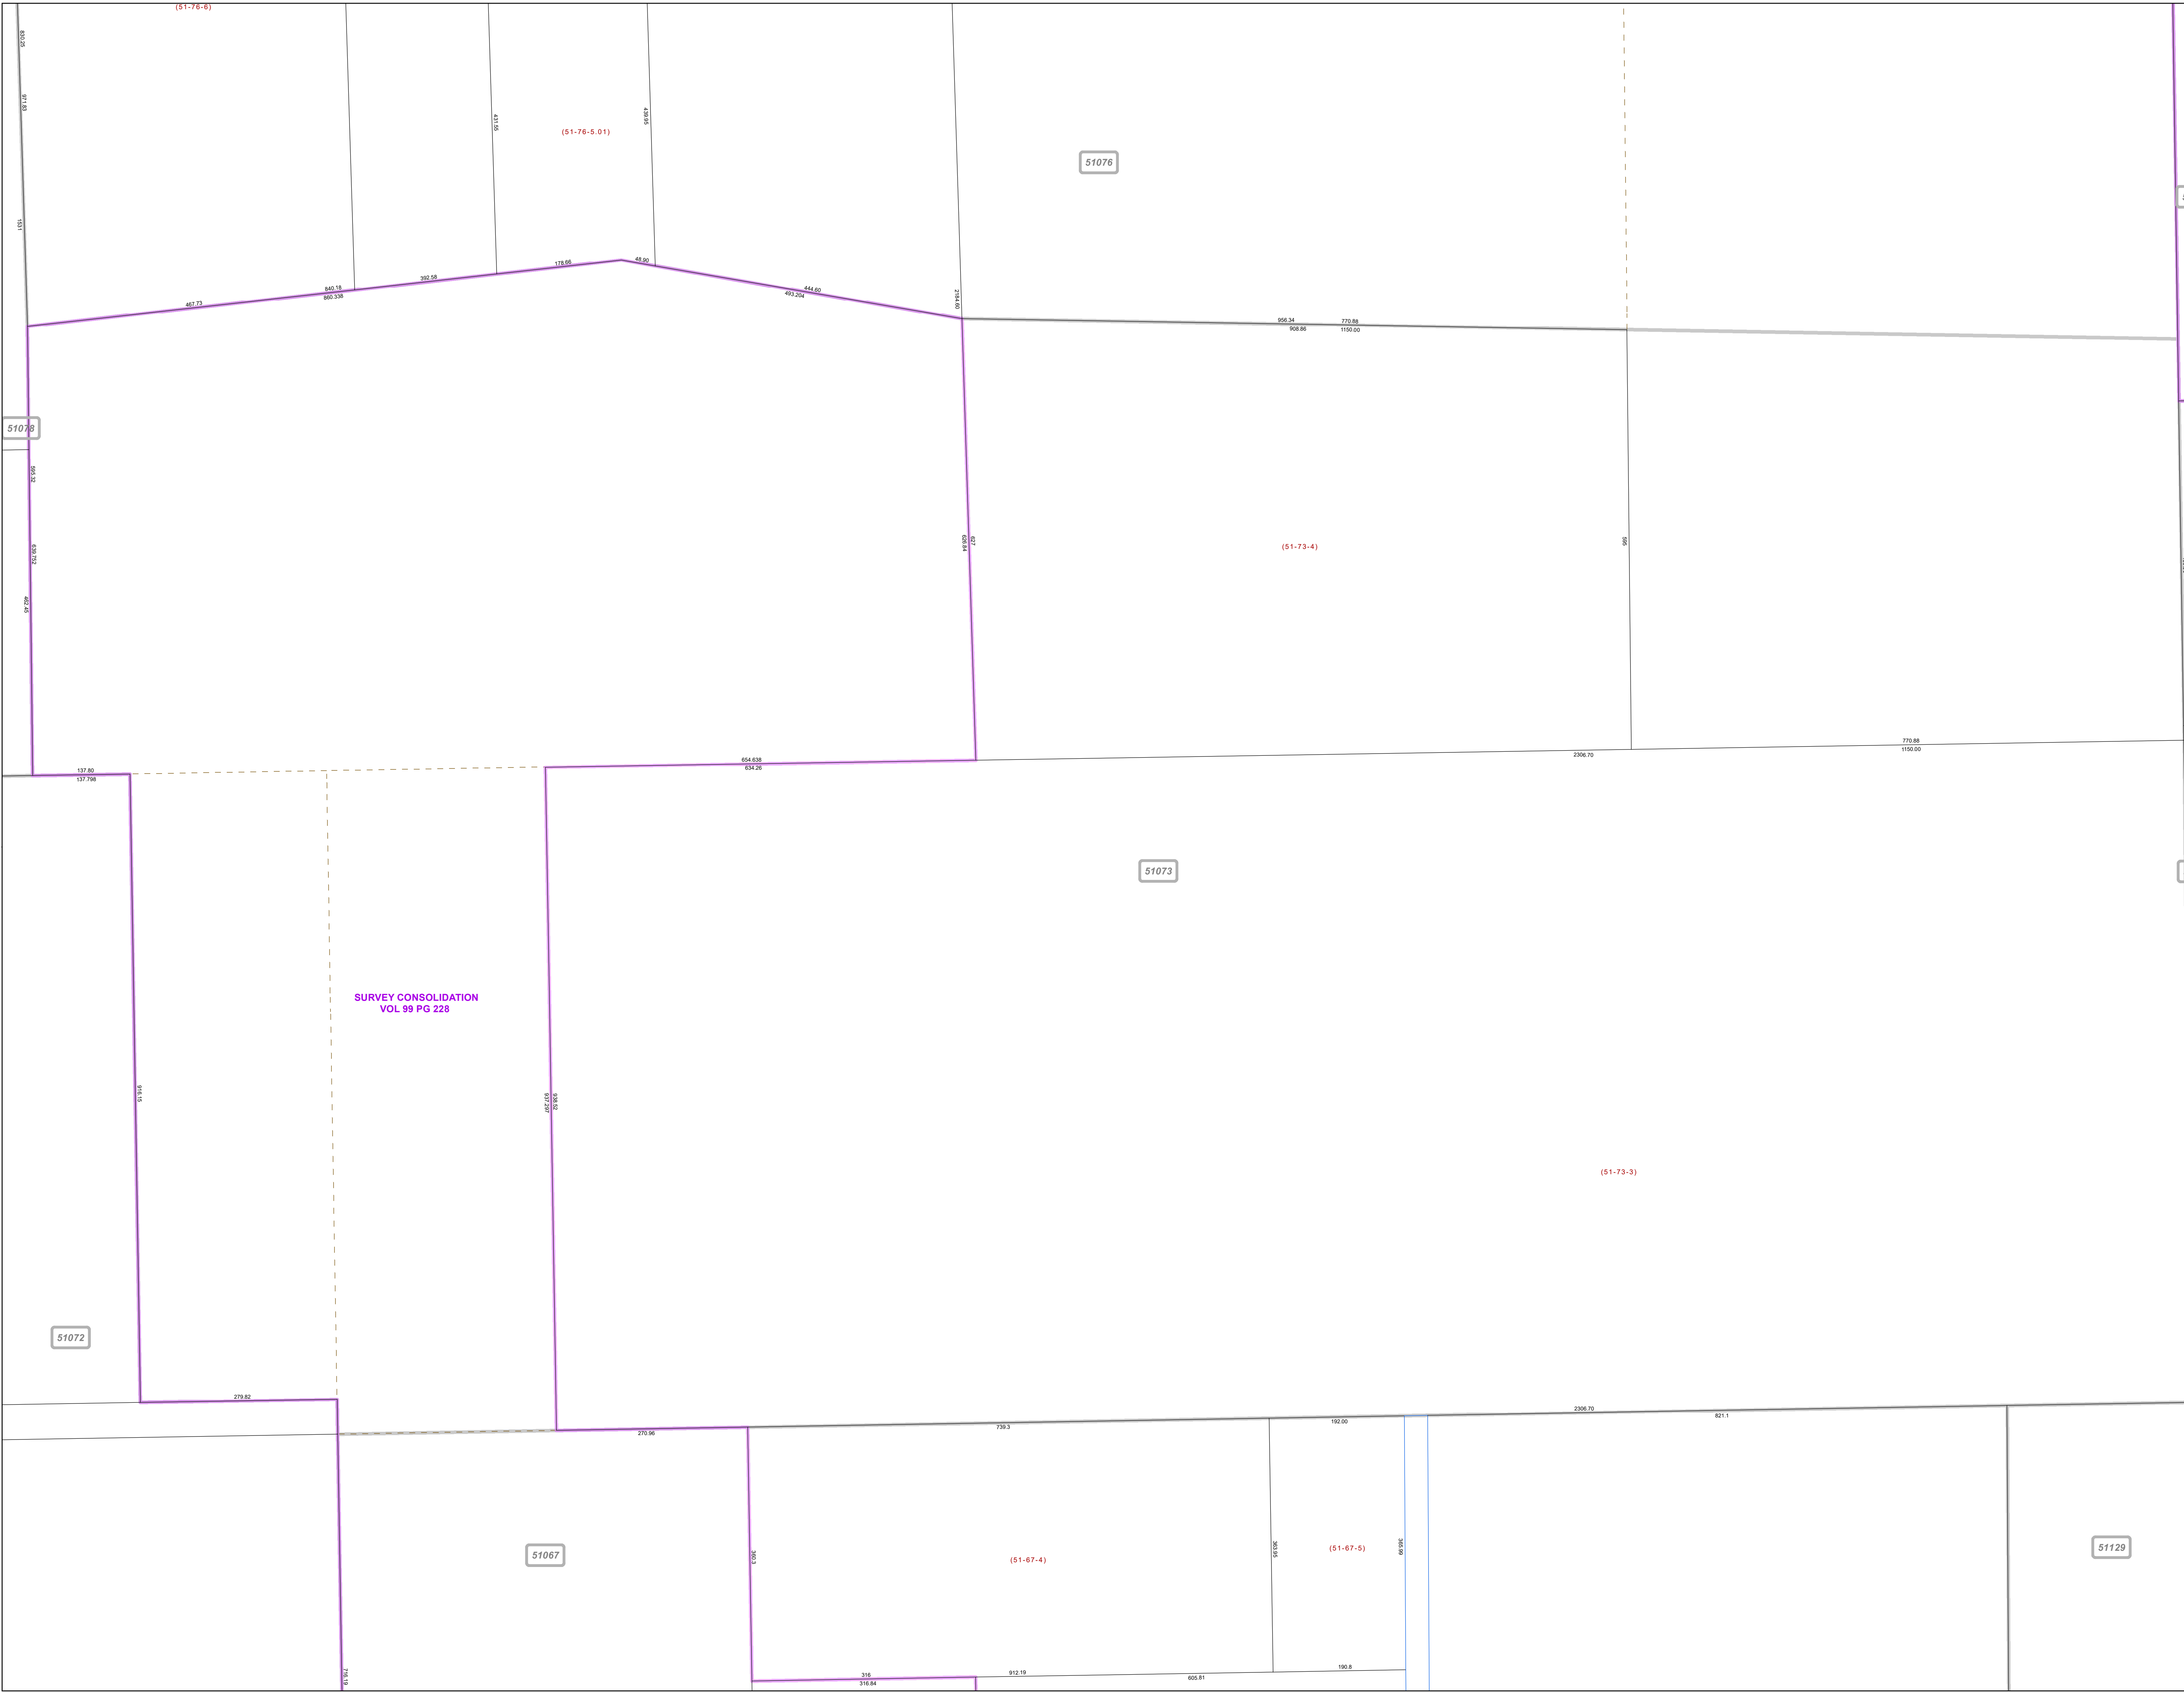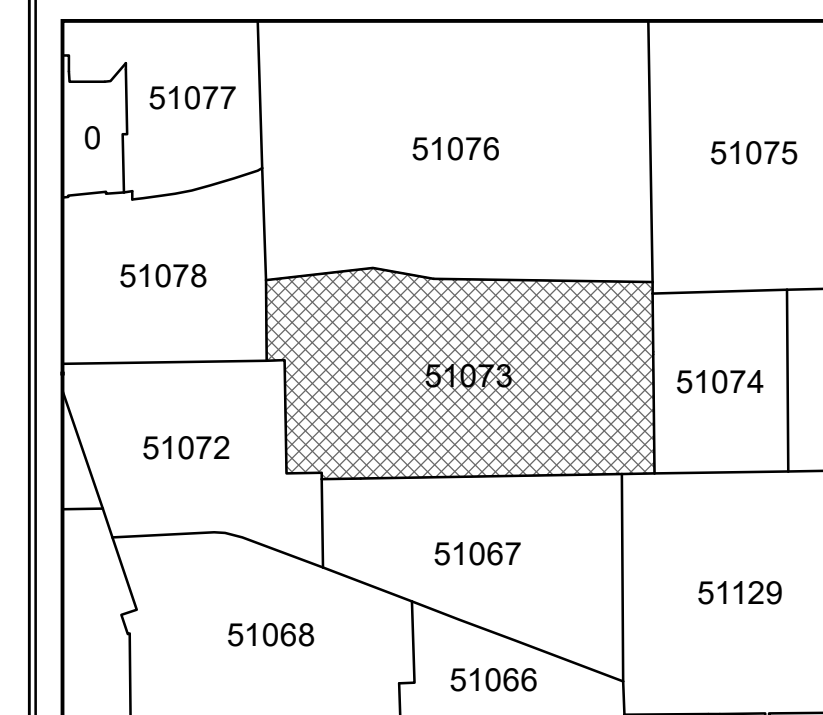

SURVEY CONSOLIDATION
VOL 99 PG 228

51072

51073

51076

51074

51075

51067

51129

(51-76-5.01)

(51-73-4)

(51-73-3)

(51-67-4)

(51-67-5)

(51-76-8)

51078

51078

51078

51078

51078

51078

51078

51078

51078