


**MAHONING COUNTY
OHIO
YOUNGSTOWN CITY**

**TAX MAP
53142**


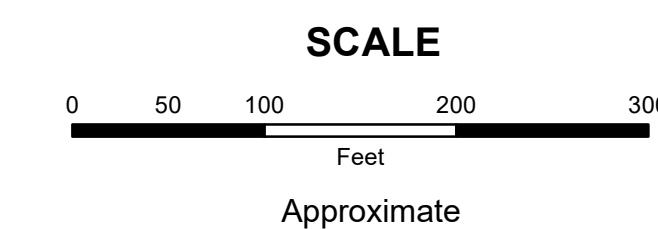


Print Date 12/31/2019

LEGEND

- COUNTY LINE
- TOWNSHIP LINE
- CITY LINE
- VILLAGE LINE
- PLAT OUTLINE
- PARCEL LINE
- OLD PARCEL LINE
- PHASE LINE
- ROAD ROW LINE
- RAILROAD ROW LINE
- (01-20-1.03) PARCEL ID NUMBER
- 345 LOT NUMBER
- BELL PLAT 1 PLAT NAME
- 01004 TAX MAP NUMBER

**YOUNGSTOWN CITY
Index Map**

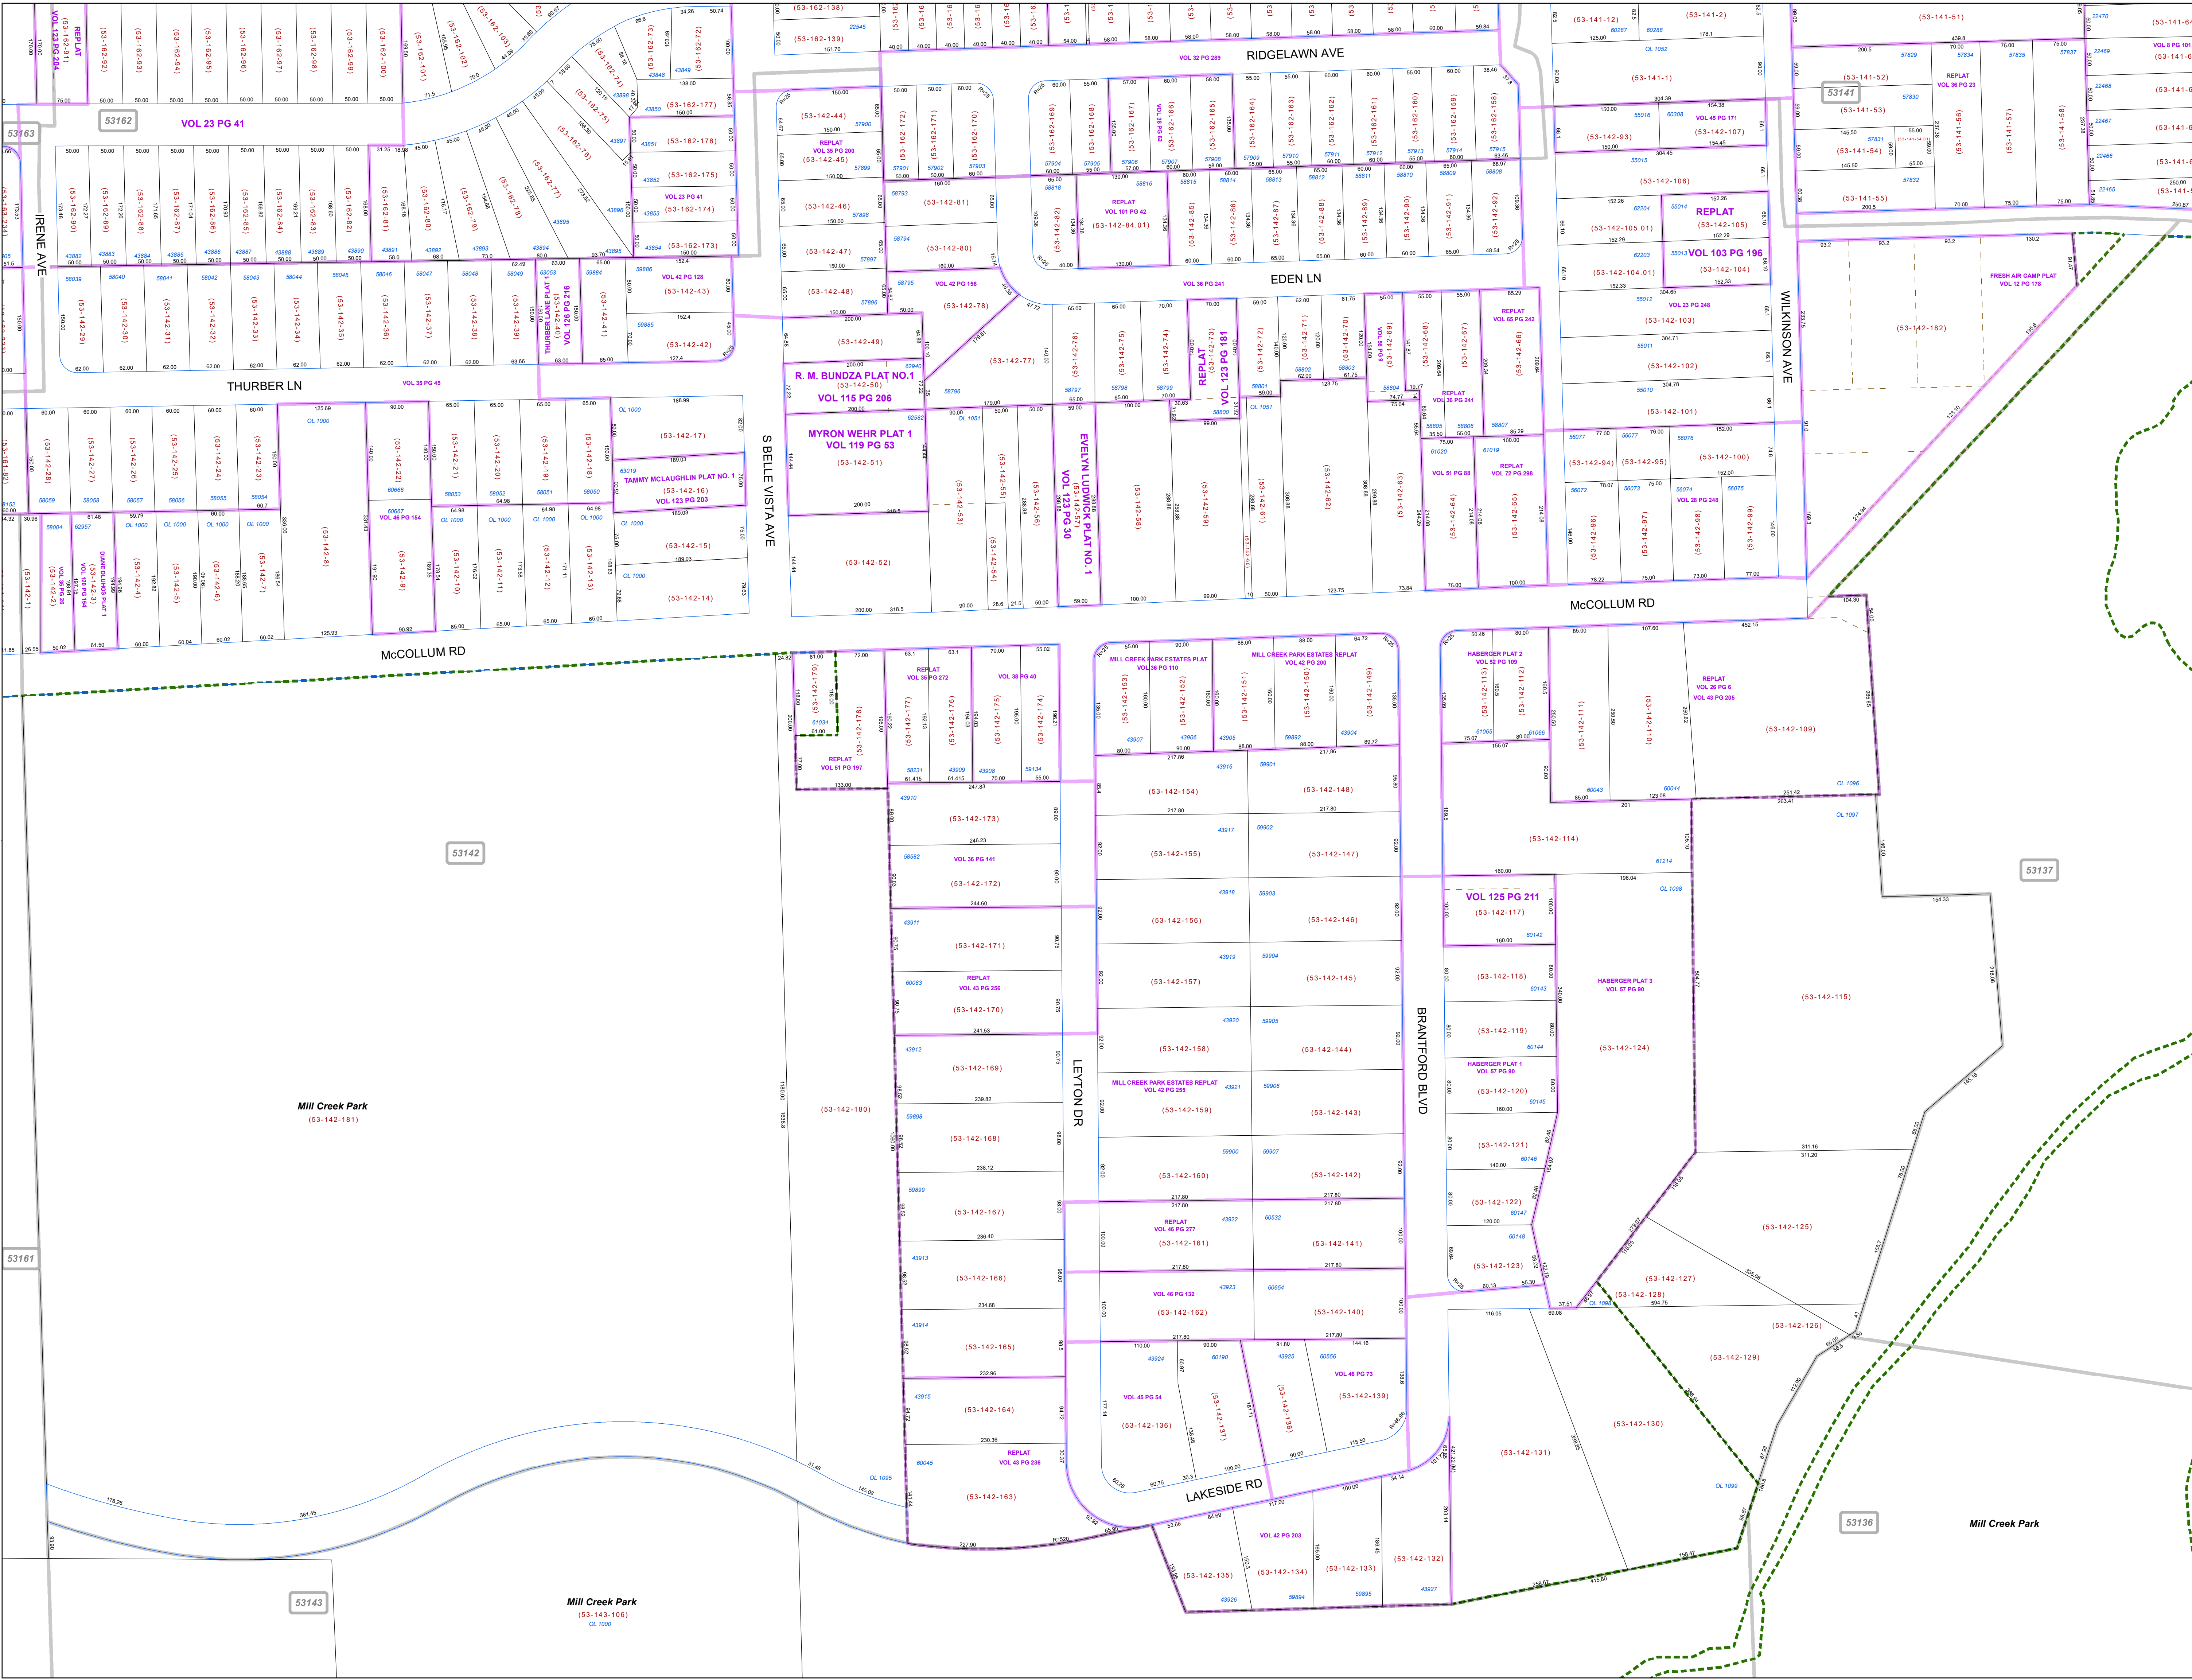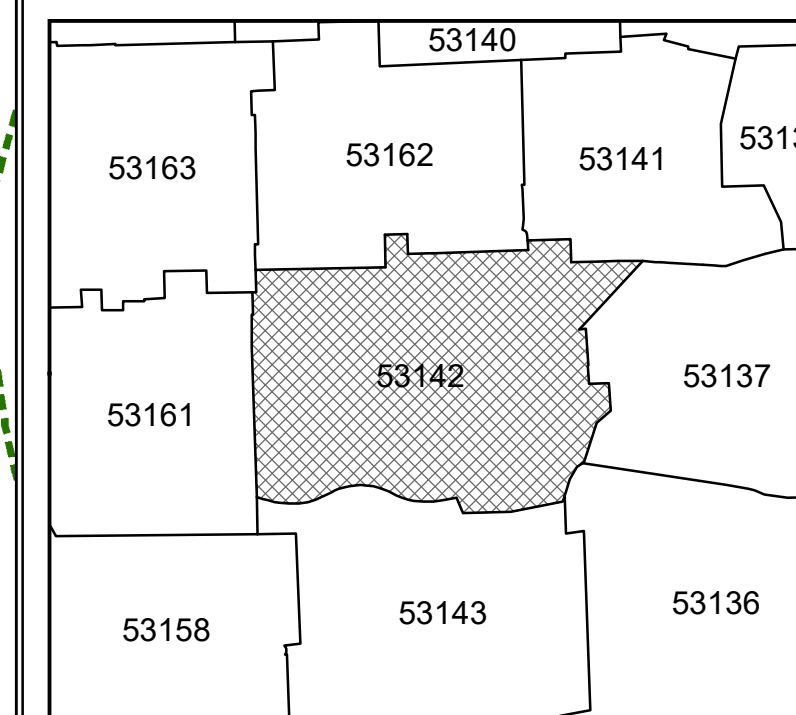

Mill Creek Park
(53-142-181)

Mill Creek Park
(53-142-106)
CL 1000