


OLD

LOT 3. DIVISION No 1. LOT 4.

138600  
HWN  
91476

26.34, 6 at 24 Hallet Road

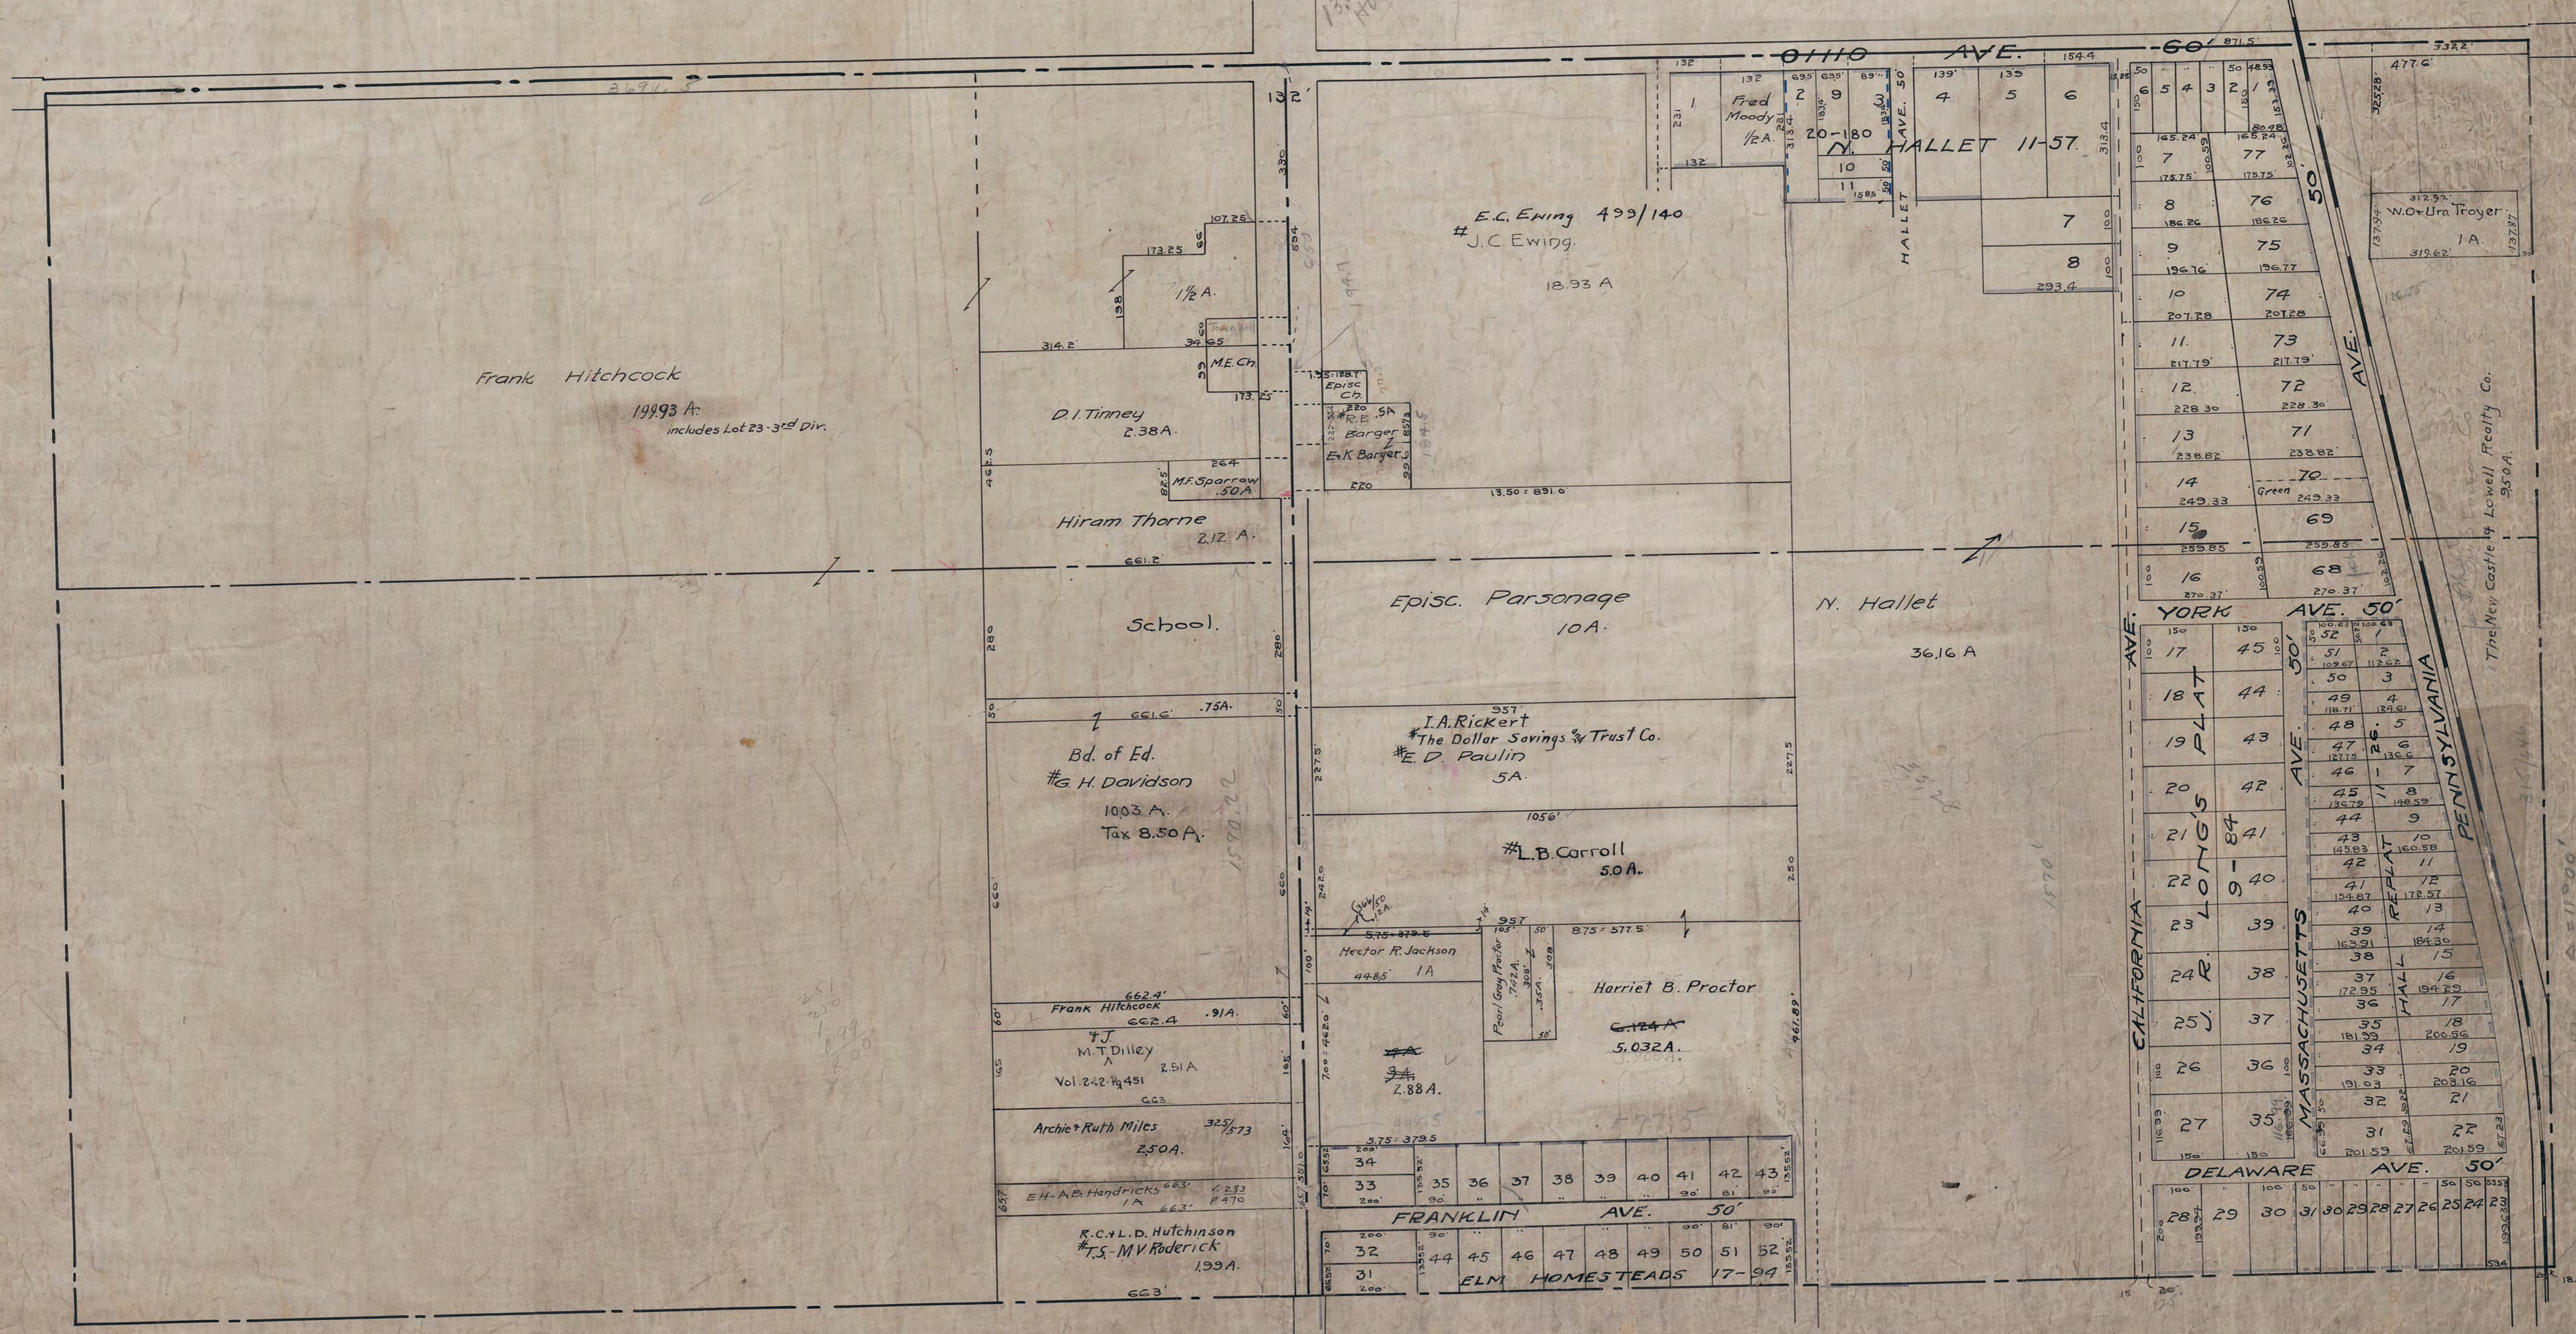

LOTS 7-9-11 DIVISION No 2. LOTS 8-10-12

18  
18  
1/6

The New Castle & Lowell Realty Co.

A=11000  
D=2002  
7-272.21

1	2	
1	2	

CALIFORNIA MASSACHUSETTS DELAWARE

W.O. Ura Troyer  
1A

The New Castle & Lowell Realty Co.

REPLAT