


**SOUTH PART  
 GREAT LOT 20**

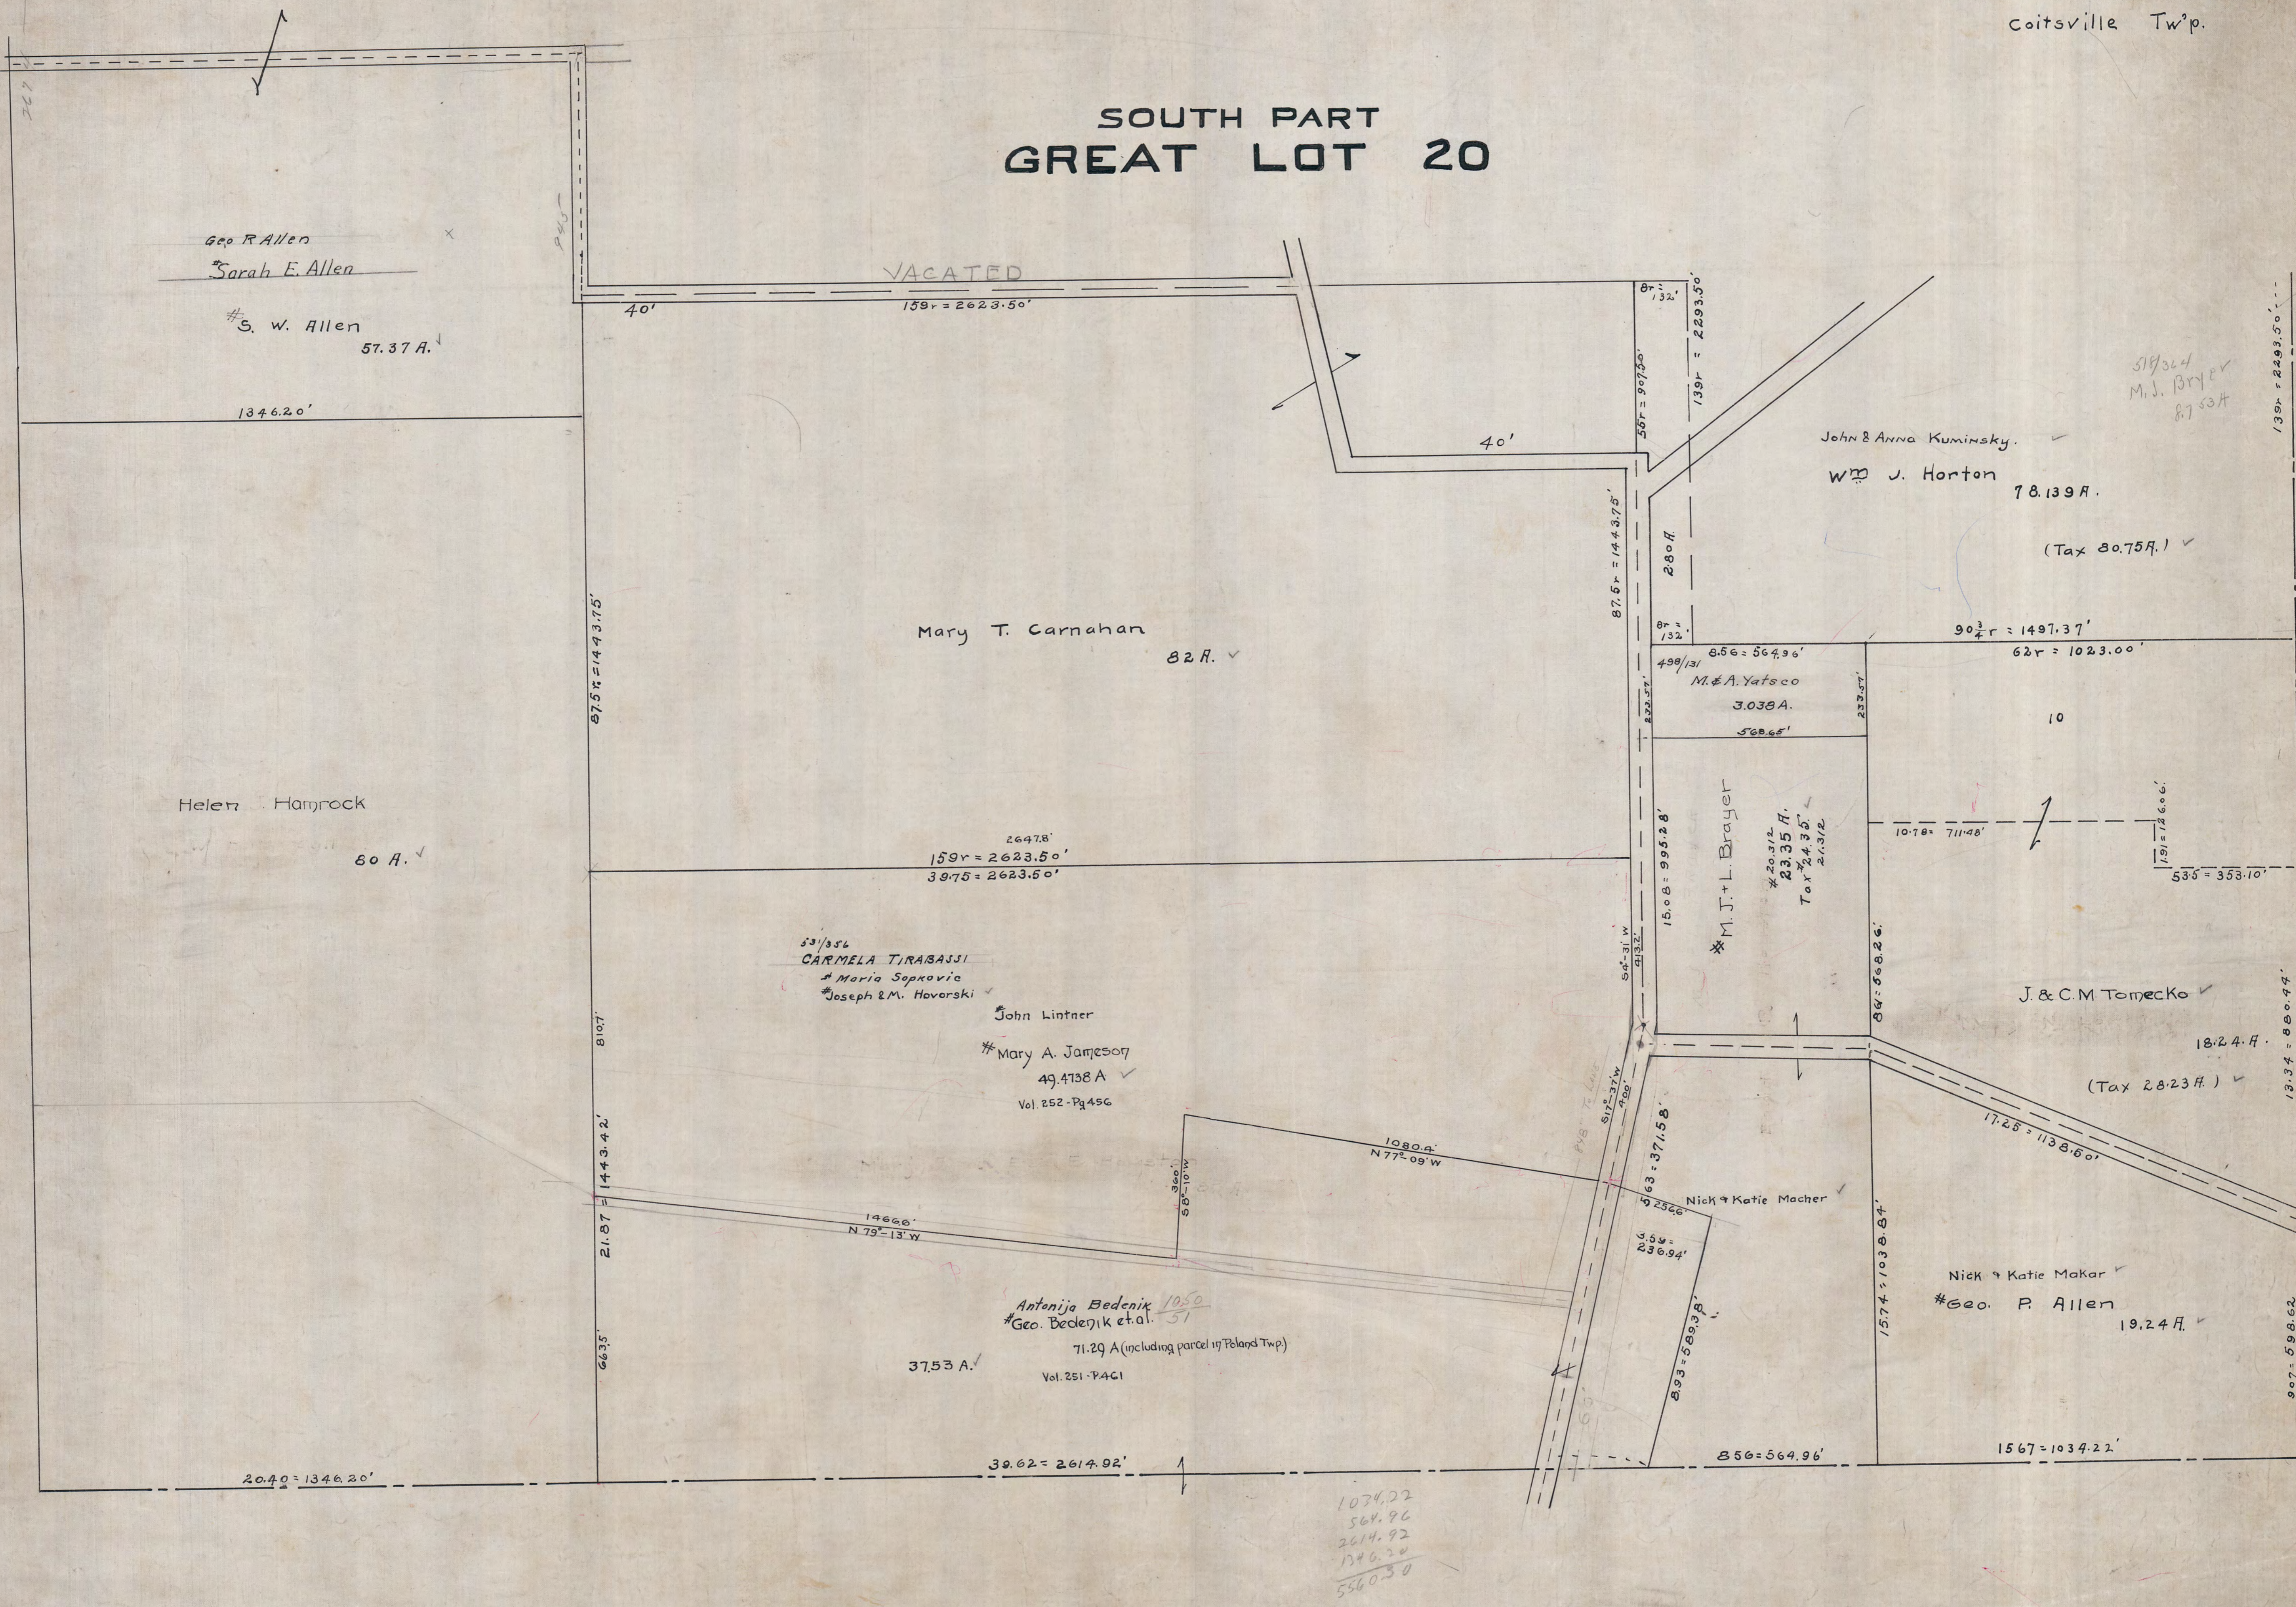

Geo. R. Allen  
 Sarah E. Allen  
 #S. W. Allen  
 57.37 A.

VACATED

John & Anna Kuminsky  
 Wm J. Horton  
 78.139 A.

Mary T. Carnahan  
 82 A.

M. A. Yatsco  
 3.038 A.

\* M. J. + L. Brayer  
 #20.312  
 23.35 A.  
 Tax \$4,357.21

J. & C. M. Tomecko  
 18.24 A.  
 (Tax 28.23 A.)

\* Mary A. Jameson  
 49.4738 A  
 Vol. 252-Pg 456

Nick & Katie Macher

Nick & Katie Macher  
 #Geo. R. Allen  
 19.24 A.

Antonija Bedenik  
 #Geo. Bedenik et al.  
 71.29 A (including parcel 17 Poland Twp)  
 Vol. 251-Pg 461

1034.22  
 564.96  
 2614.92  
 1346.20  
 5560.30

519/364  
 M. J. Brayer  
 87.53 A

139x 2293.50'

13.34 = 800.44'

907 = 598.62'