


103

104

KIMMEL ST. 60' City Limits

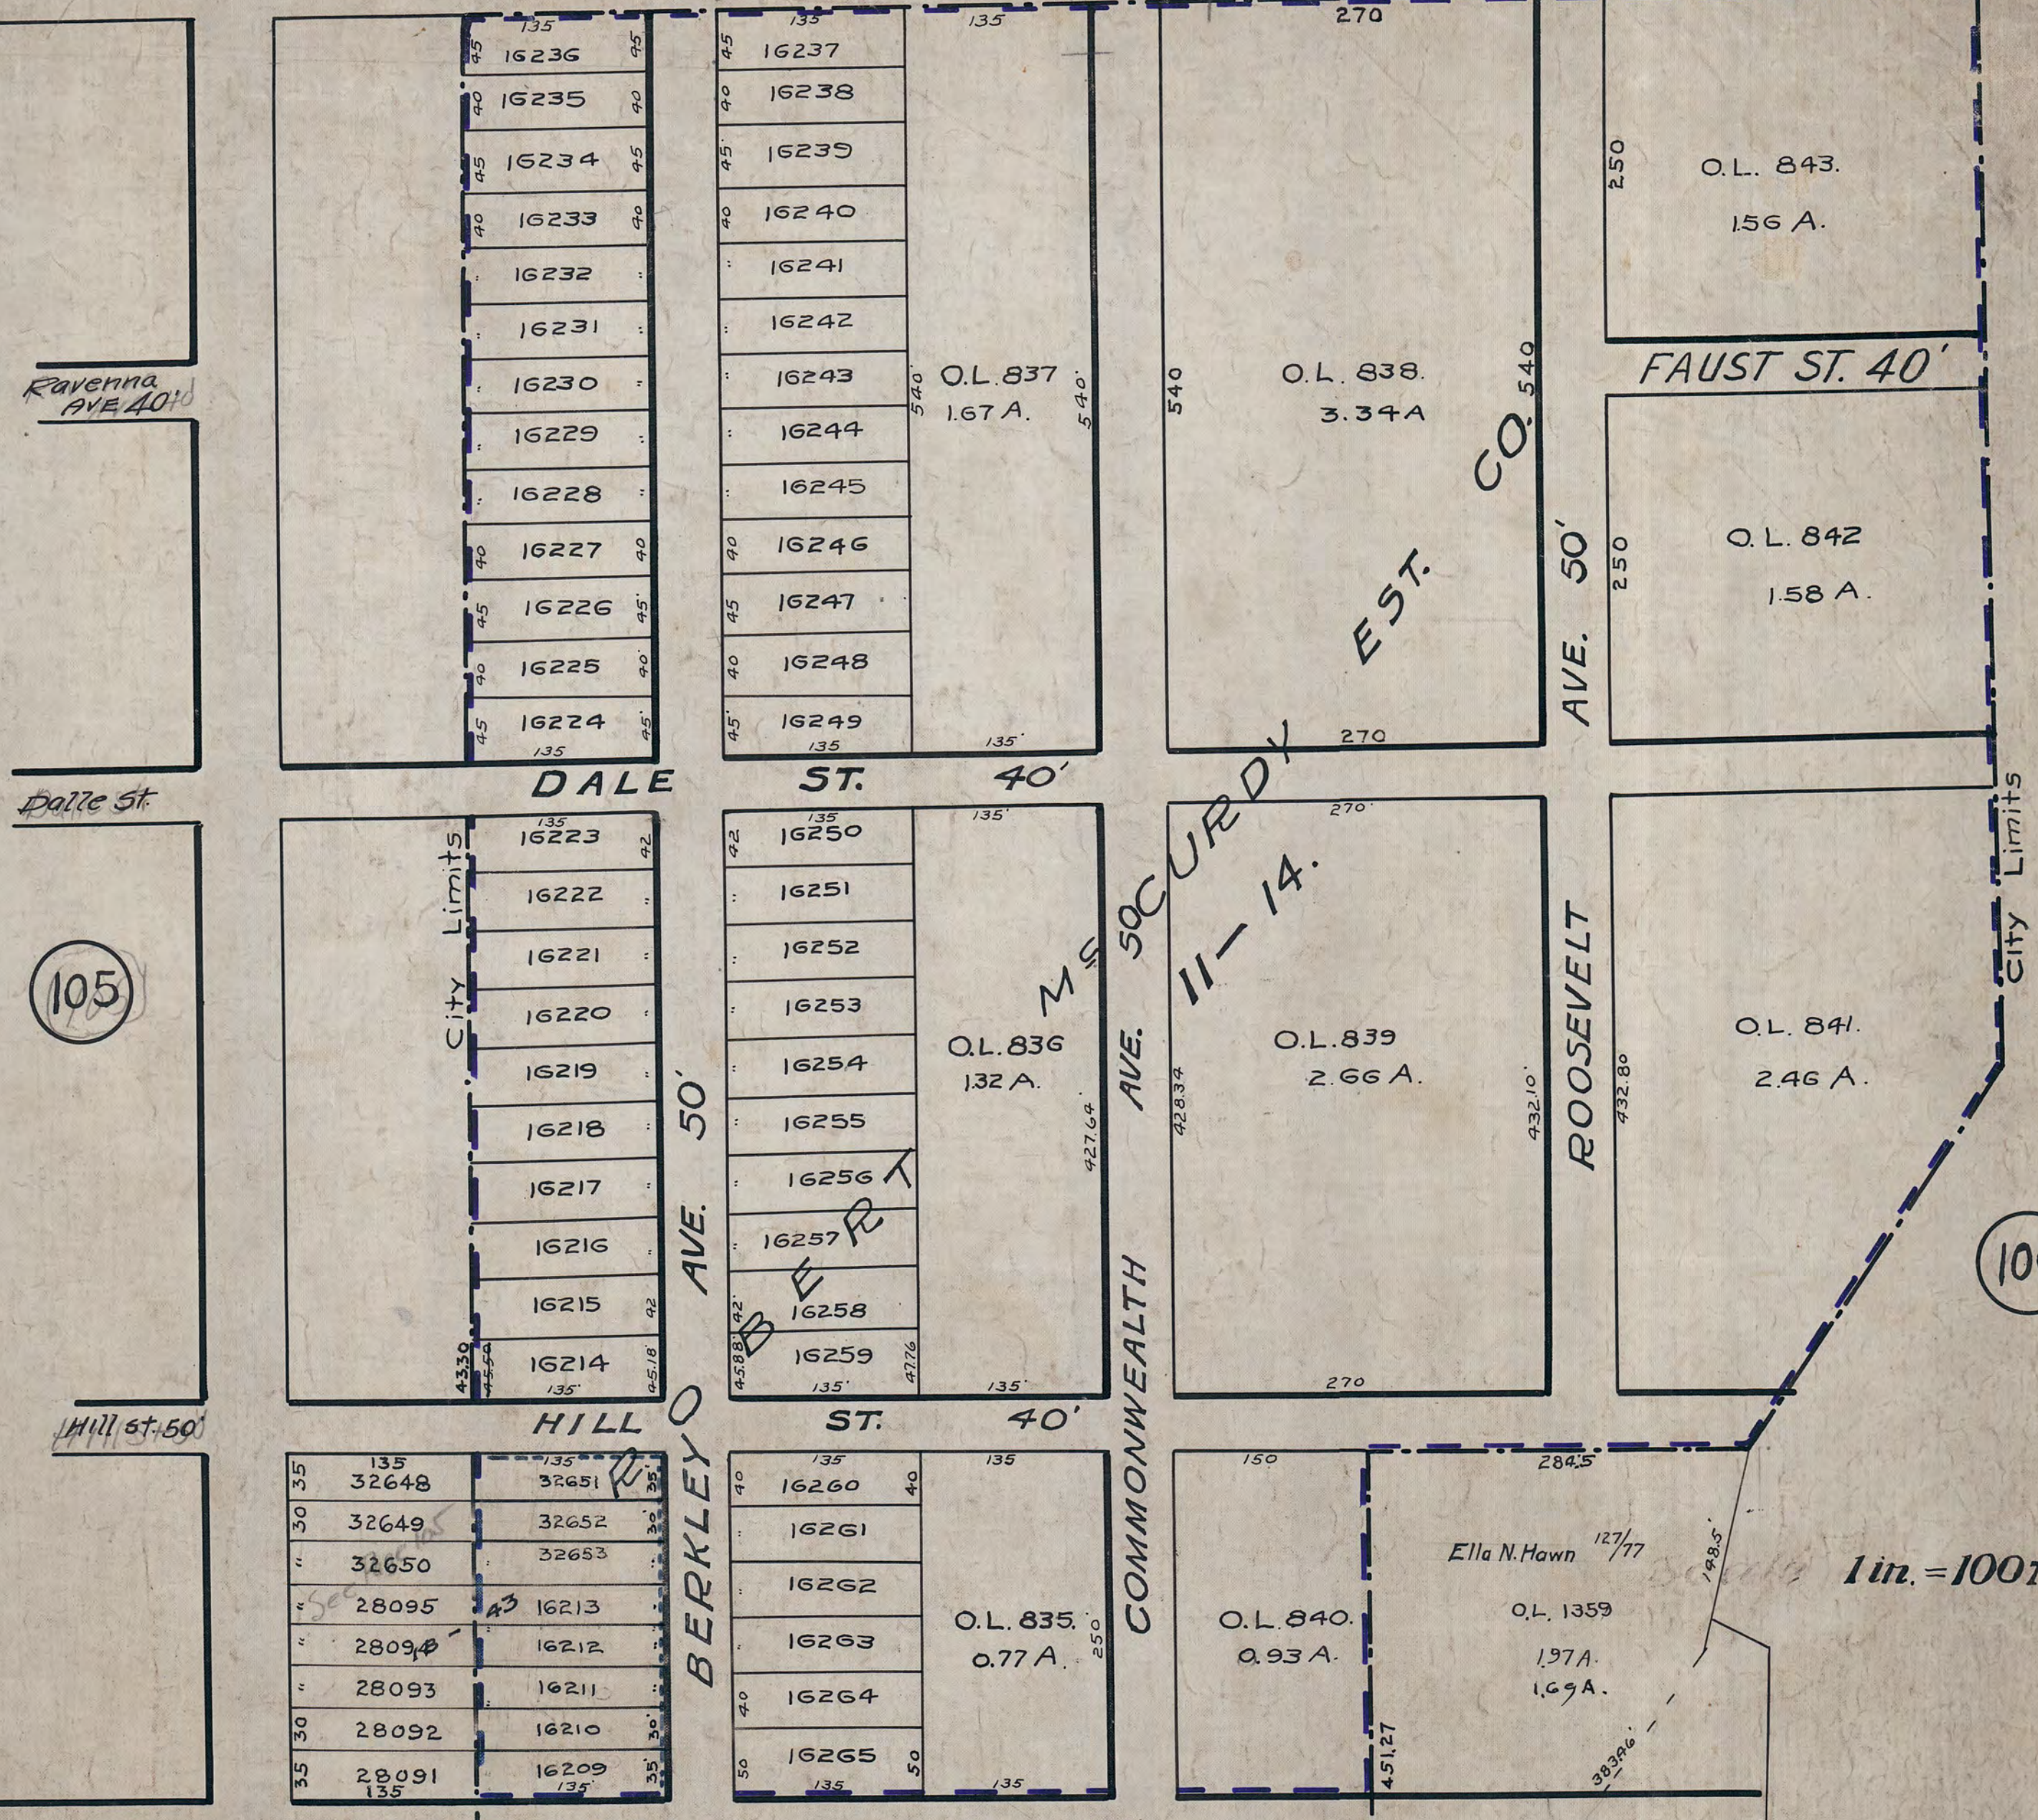

105

106

SE Cor of 25' Strip  
R. McGuffey Est. 75' 50'

Vol 14 - P 203


1 in. = 100 ft.

\*Robert McCurdy Real Est Co.  
1019A  
930A.  
O.L. 50.

ALBERT ST. 60'

GARLAND AVE. 60'

SPRINGDALE AVE. 60'

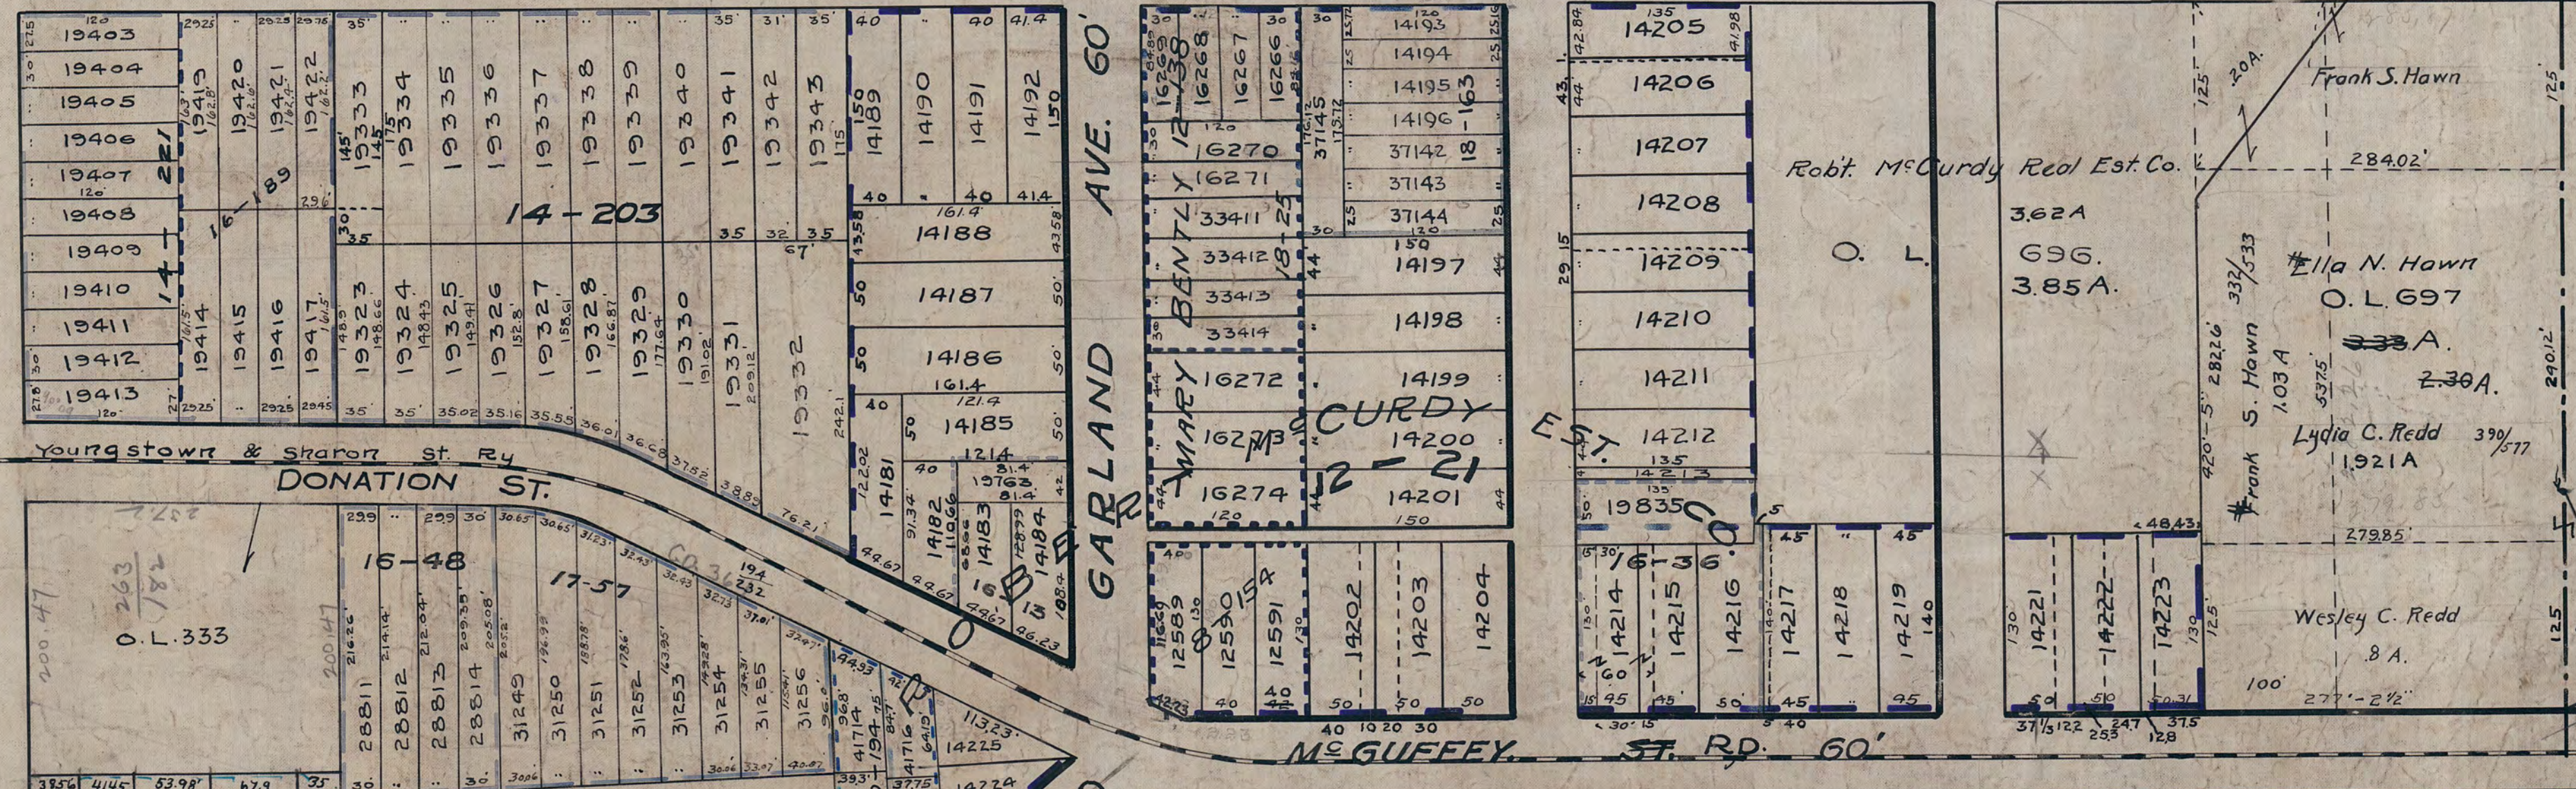

27




O.L. 818

Mc Guffey's School.

See

Sheet 105

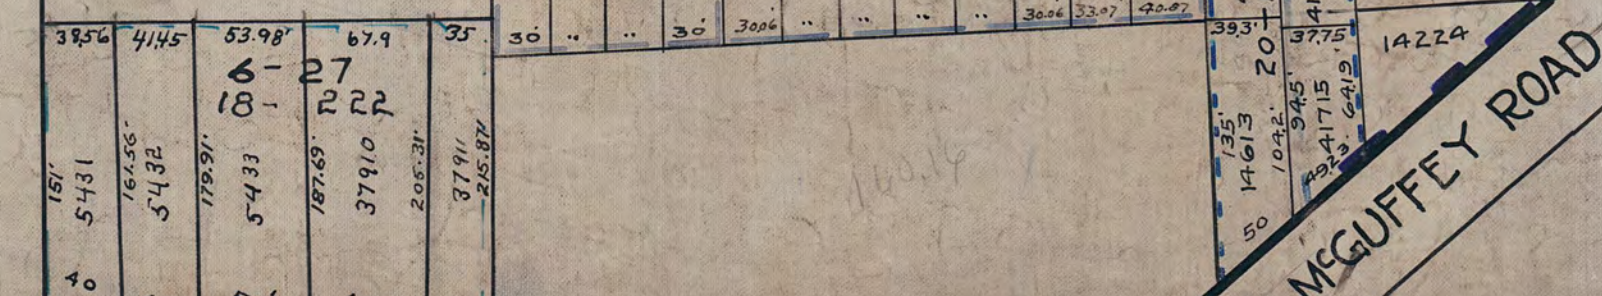

MCGUFFEY ROAD

MCGUFFEY ST. RD. 60'

Robt. McCurdy Real Est Co.

O. L.

Ella N. Hawn

O. L. 697

3.38 A.

Frank S. Hawn

1.09 A.

Lydia C. Redd

1.921 A.

Wesley C. Redd

8 A.