


PLATE 45

SECTION No. 14

SPRINGFIELD TWP

6-15-06


OFFICE OF COUNTY ENGINEER
MAHONING COUNTY COURT HOUSE
YOUNGSTOWN, OHIO

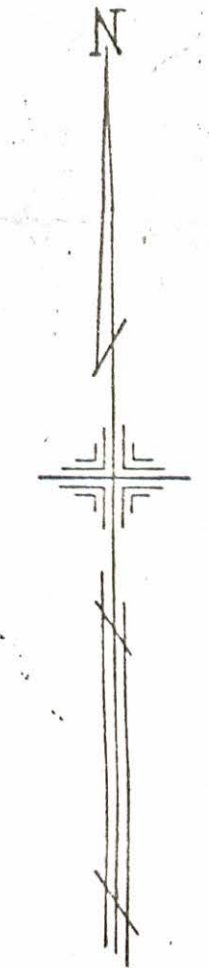

SCALE
1" = 100'
DEC. 1951

LEGEND

- (44) PLATE NUMBER
- 4700 HOUSE NUMBERING GRID
- Ⓜ HOUSE NUMBER

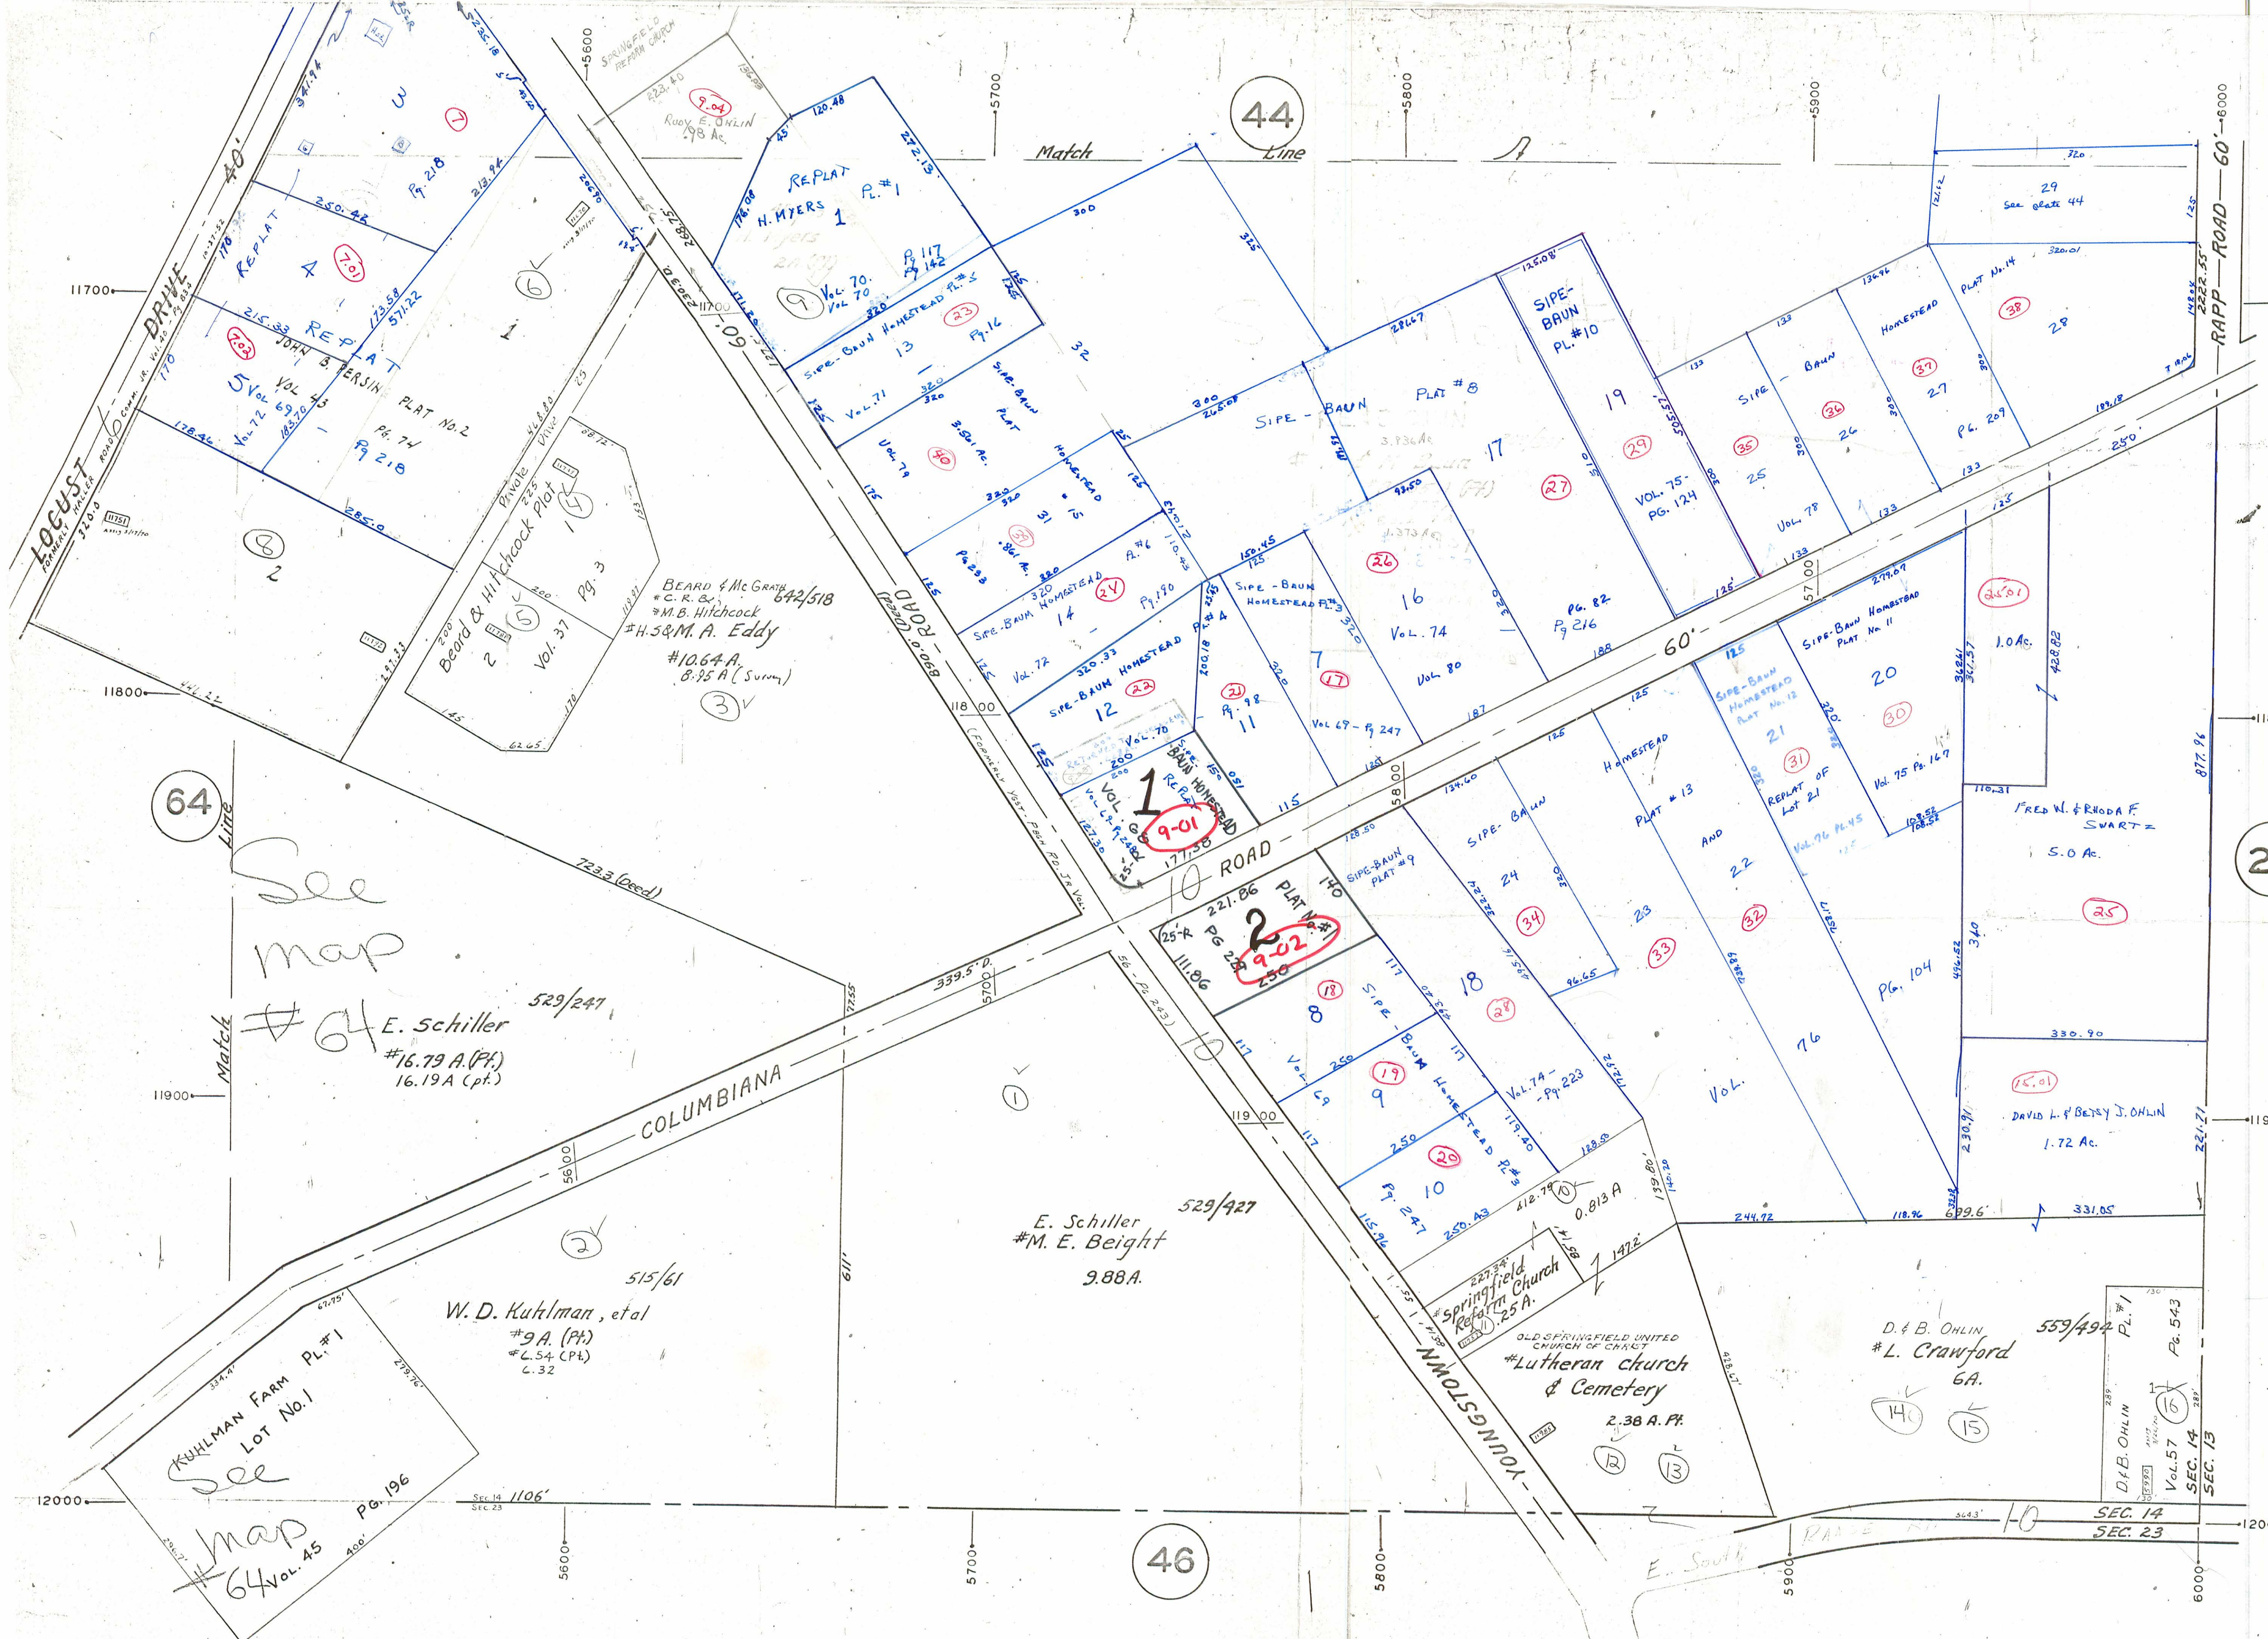

See map #64

E. Schiller 529/247
#16.79 A. (Pt.)
16.19 A. (Pt.)

W.D. Kuhlman, et al
#9 A. (Pt.)
#2.54 (Pt.)
2.32

E. Schiller 529/427
#M. E. Beight
9.88 A.

Springfield Church
& Cemetery
2.38 A. Pt.

D. & B. OHLIN 559/494 PL. #1
#L. Crawford
6 A.

See map #64 Vol. 45

D. & B. OHLIN
VOL. 57
SEC. 14
SEC. 13