

PLATE 61

SECTION No. 23

SPRINGFIELD TWP.

615 6-16-06

OFFICE OF COUNTY ENGINEER  
MAHONING COUNTY COURT HOUSE  
YOUNGSTOWN, OHIO



SCALE  
1" = 100'  
DEC. 1951

LEGEND

- 44 PLATE NUMBER
- 4700 HOUSE NUMBERING GRID
- 4170 HOUSE NUMBER

62

84

48

6

60

H.D. GARVER, et al 590/450  
# J. N. Billock  
# 61.75 A. (Pt.)  
60.81 Tax  
54.84 A.

D. F. O. GARVER  
6 Ac.


R. L. & S. M. Scholl  
119 A. (Pt.)

R. O. Yauman  
# 41.19 A  
27.959 A

Dorothy R. Yauman  
1721 A

J. F. ERNST  
# O. W. HELOMAN  
# E. H. Heldman  
19 A. (Pt.)  
13.508

GORDON S. & BEVERLY WITHERS  
5.492 Ac.

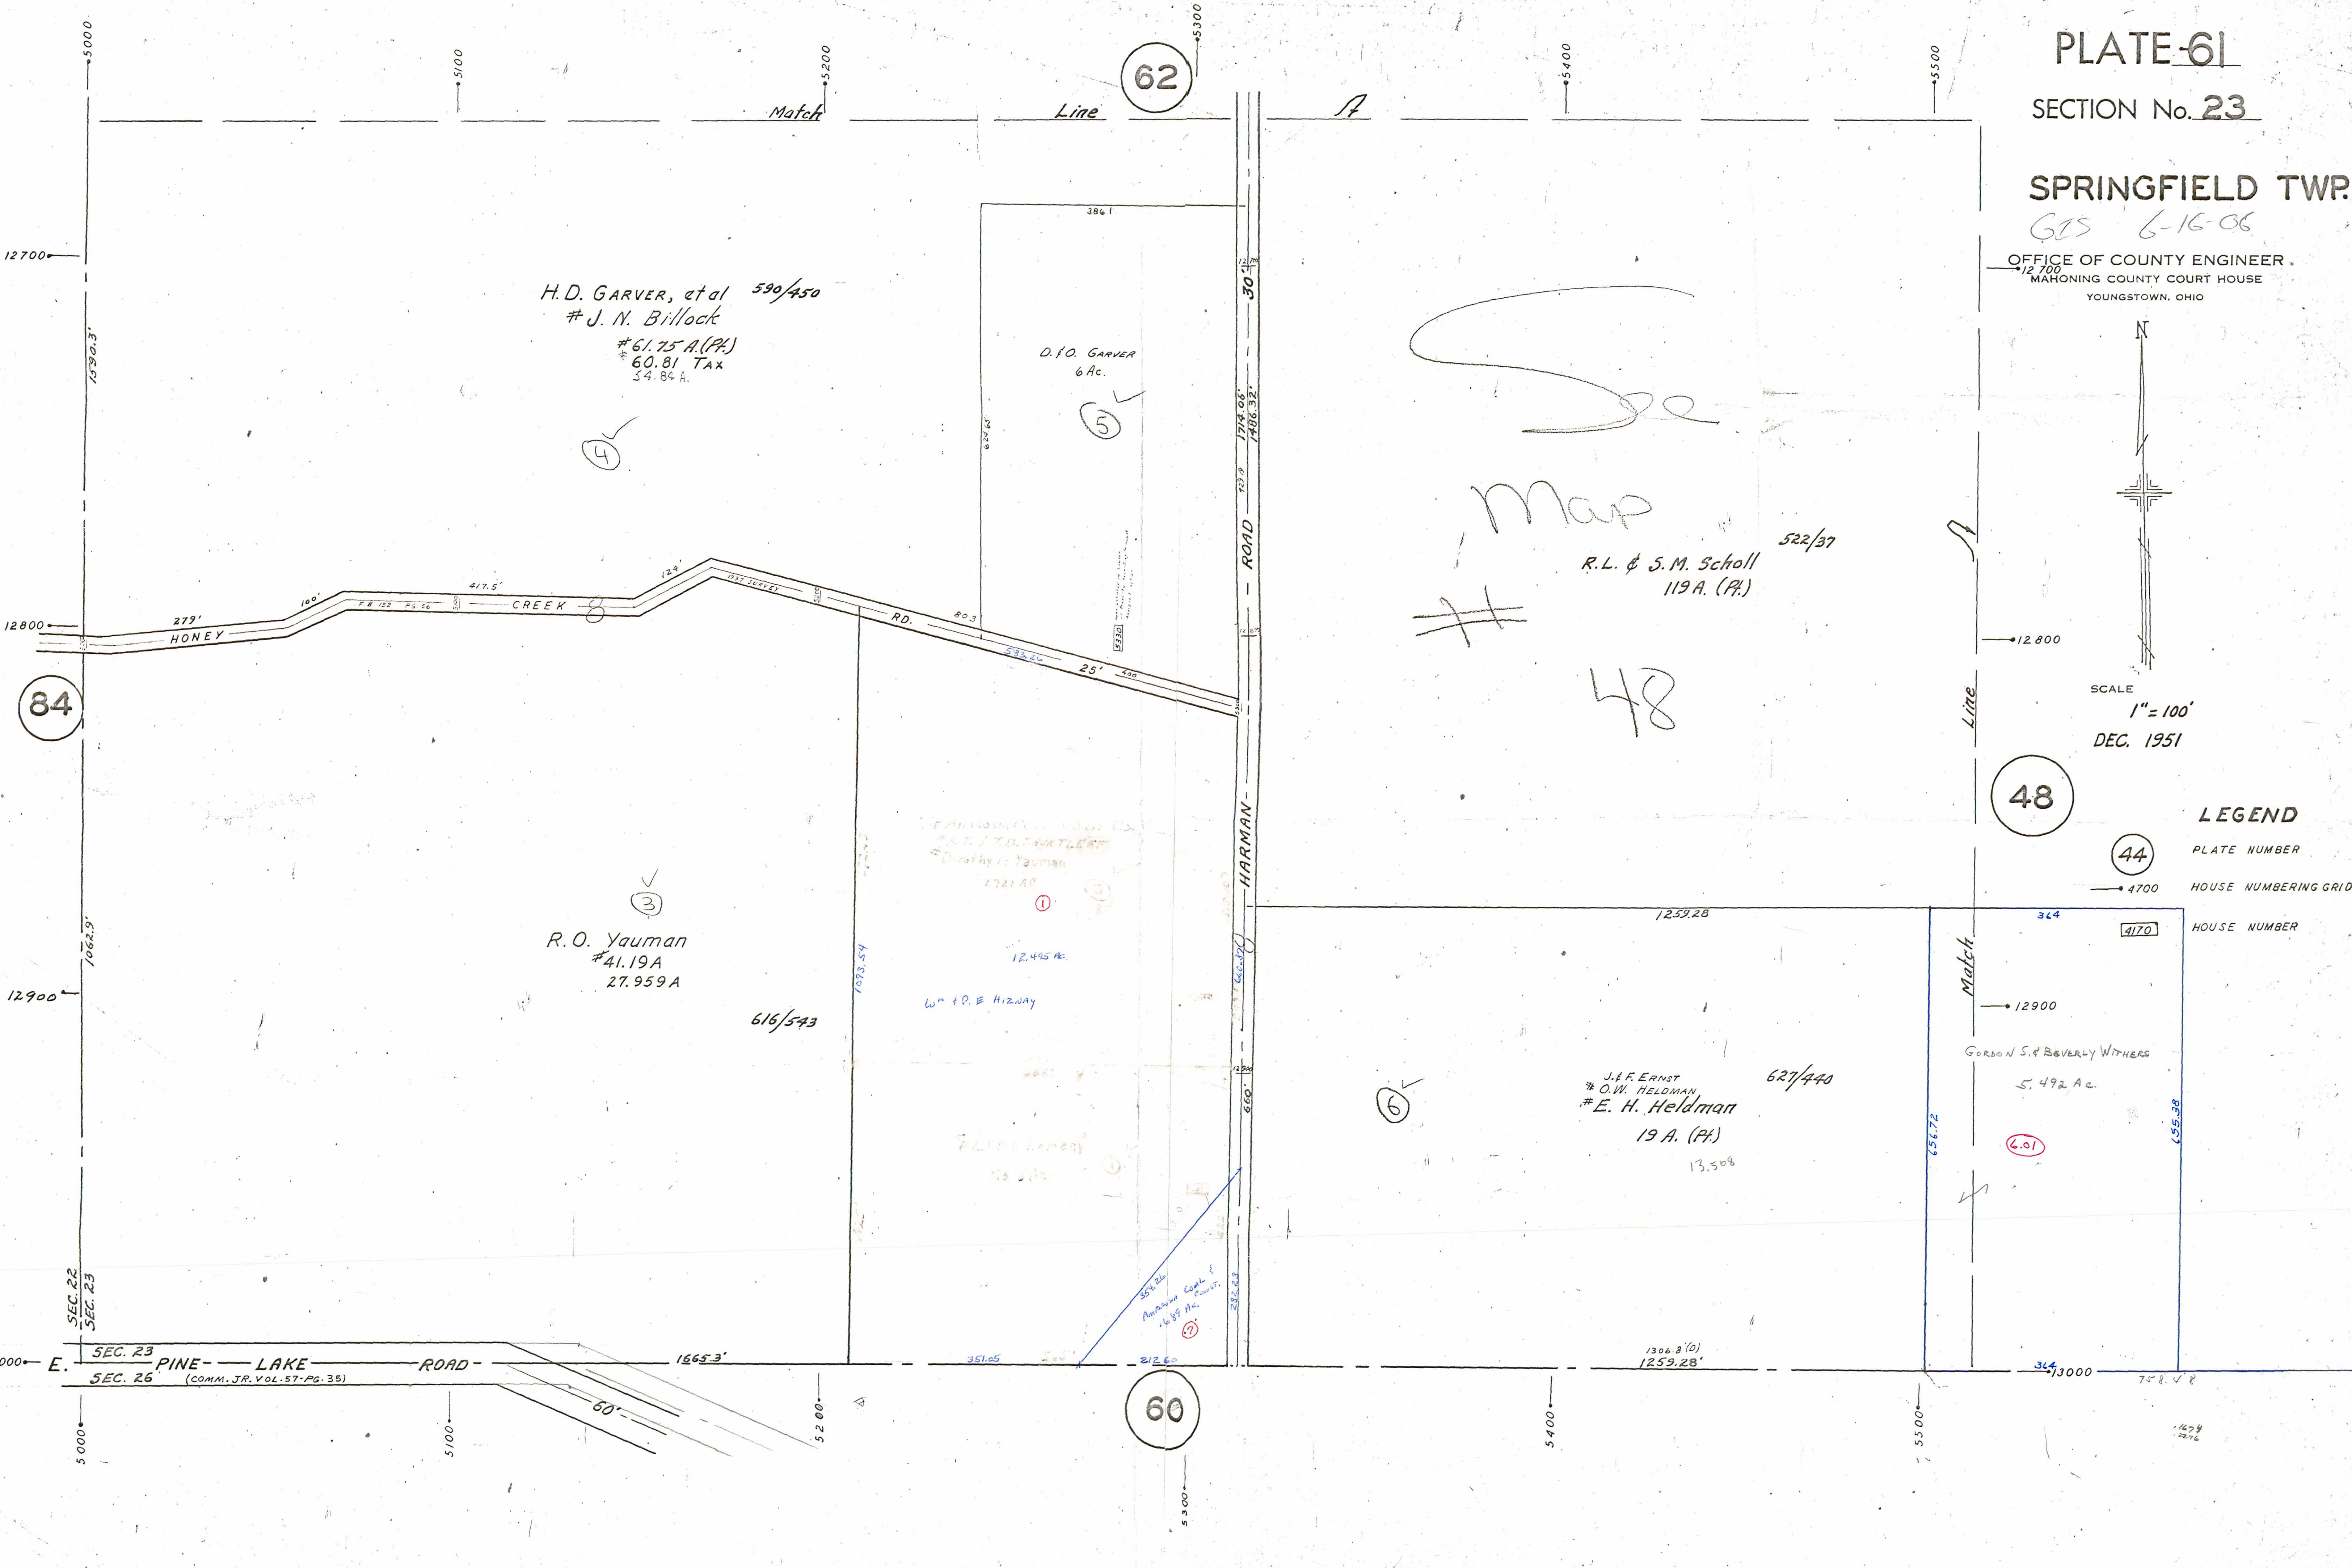

See

Map

48

616/543

627/440

6.01

SEC. 23 PINE LAKE ROAD  
SEC. 26 (COMM. JR. VOL. 57-PG. 35)

SEC. 22  
SEC. 23

Match

Line

A

Line

Match

CREEK

HONEY

ROAD

HARMAN

ROAD

60

5100

5200

5400

5500

5300

5000

5100

5200

5300

5400

5500

12700

12800

12900

12800

12900

13000

13000

1424  
1276