


PLATE 98

SECTION No. 22

GIS 6-16-06

SPRINGFIELD TWP.

OFFICE OF COUNTY ENGINEER  
MAHONING COUNTY COURT HOUSE  
YOUNGSTOWN, OHIO

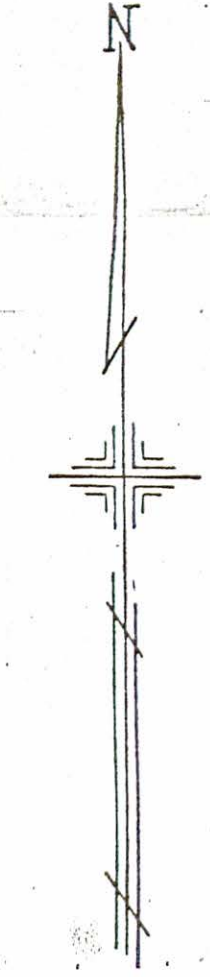

SCALE  
1" = 100'  
DEC. 1951

LEGEND

- (44) PLATE NUMBER
- 4700 HOUSE NUMBERING GRID
- (470) HOUSE NUMBER


99  
Line

97  
Line

83

Match

Match

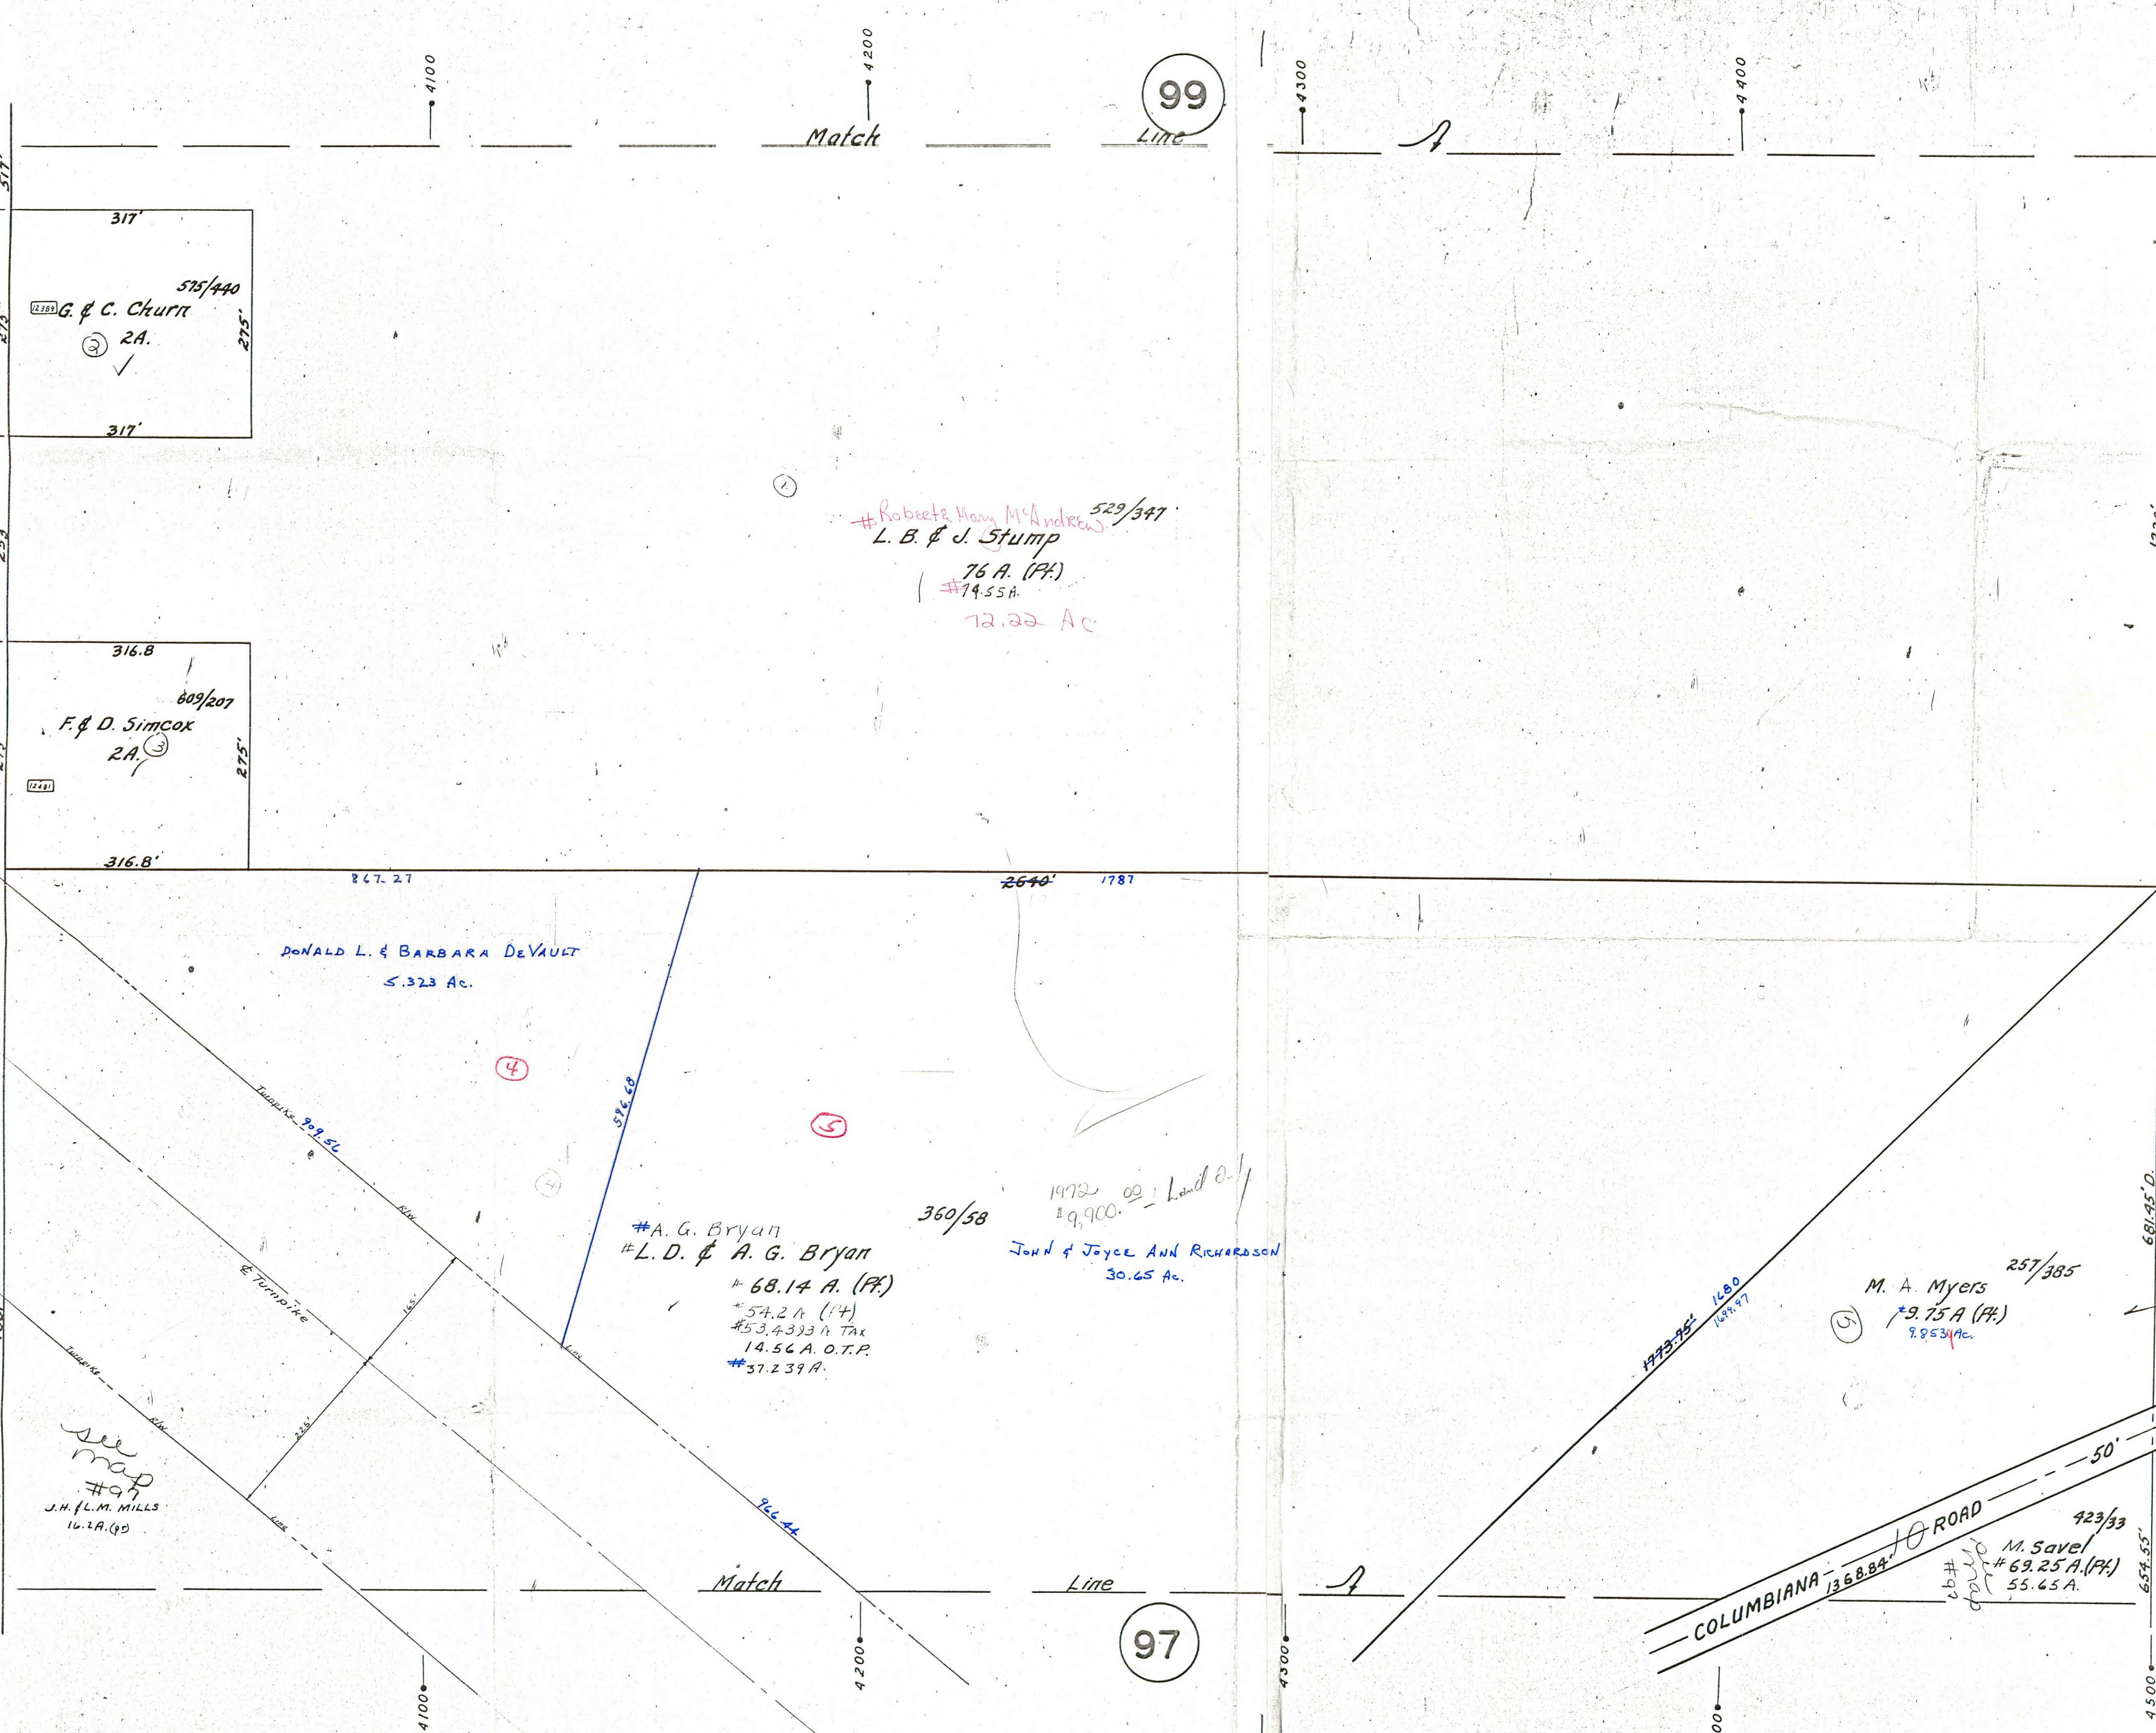

119

317'  
575/440  
G. & C. Churn  
2A  
275'  
317'

316.8  
809/207  
F. & D. Simcox  
2A  
275'  
316.8'

DONALD L. & BARBARA DEVAULT  
5.323 Ac.

#A. G. Bryan  
#L. D. & A. G. Bryan  
#68.14 A. (PA)  
#57.2 A. (14)  
#53,433 A. TAX  
#14.56 A. O.T.P.  
#37.239 A.

360/58  
1979  
#9,900  
Land  
John & Joyce Ann Richardson  
30.65 Ac.

257/385  
M. A. Myers  
#9.75 A. (PA)  
8.853 Ac.

423/33  
M. Savel  
#69.25 A. (PA)  
55.65 A.

see map  
#97  
J.H. L.M. MILLS  
16.2 A. (10)