


63 6-16-06

OFFICE OF COUNTY ENGINEER
MAHONING COUNTY COURT HOUSE
YOUNGSTOWN, OHIO

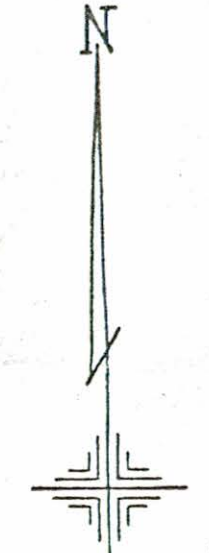

SCALE
1" = 100'

LEGEND

44


PLATE NUMBER

4700

HOUSE NUMBERING GRID

4170

HOUSE NUMBER

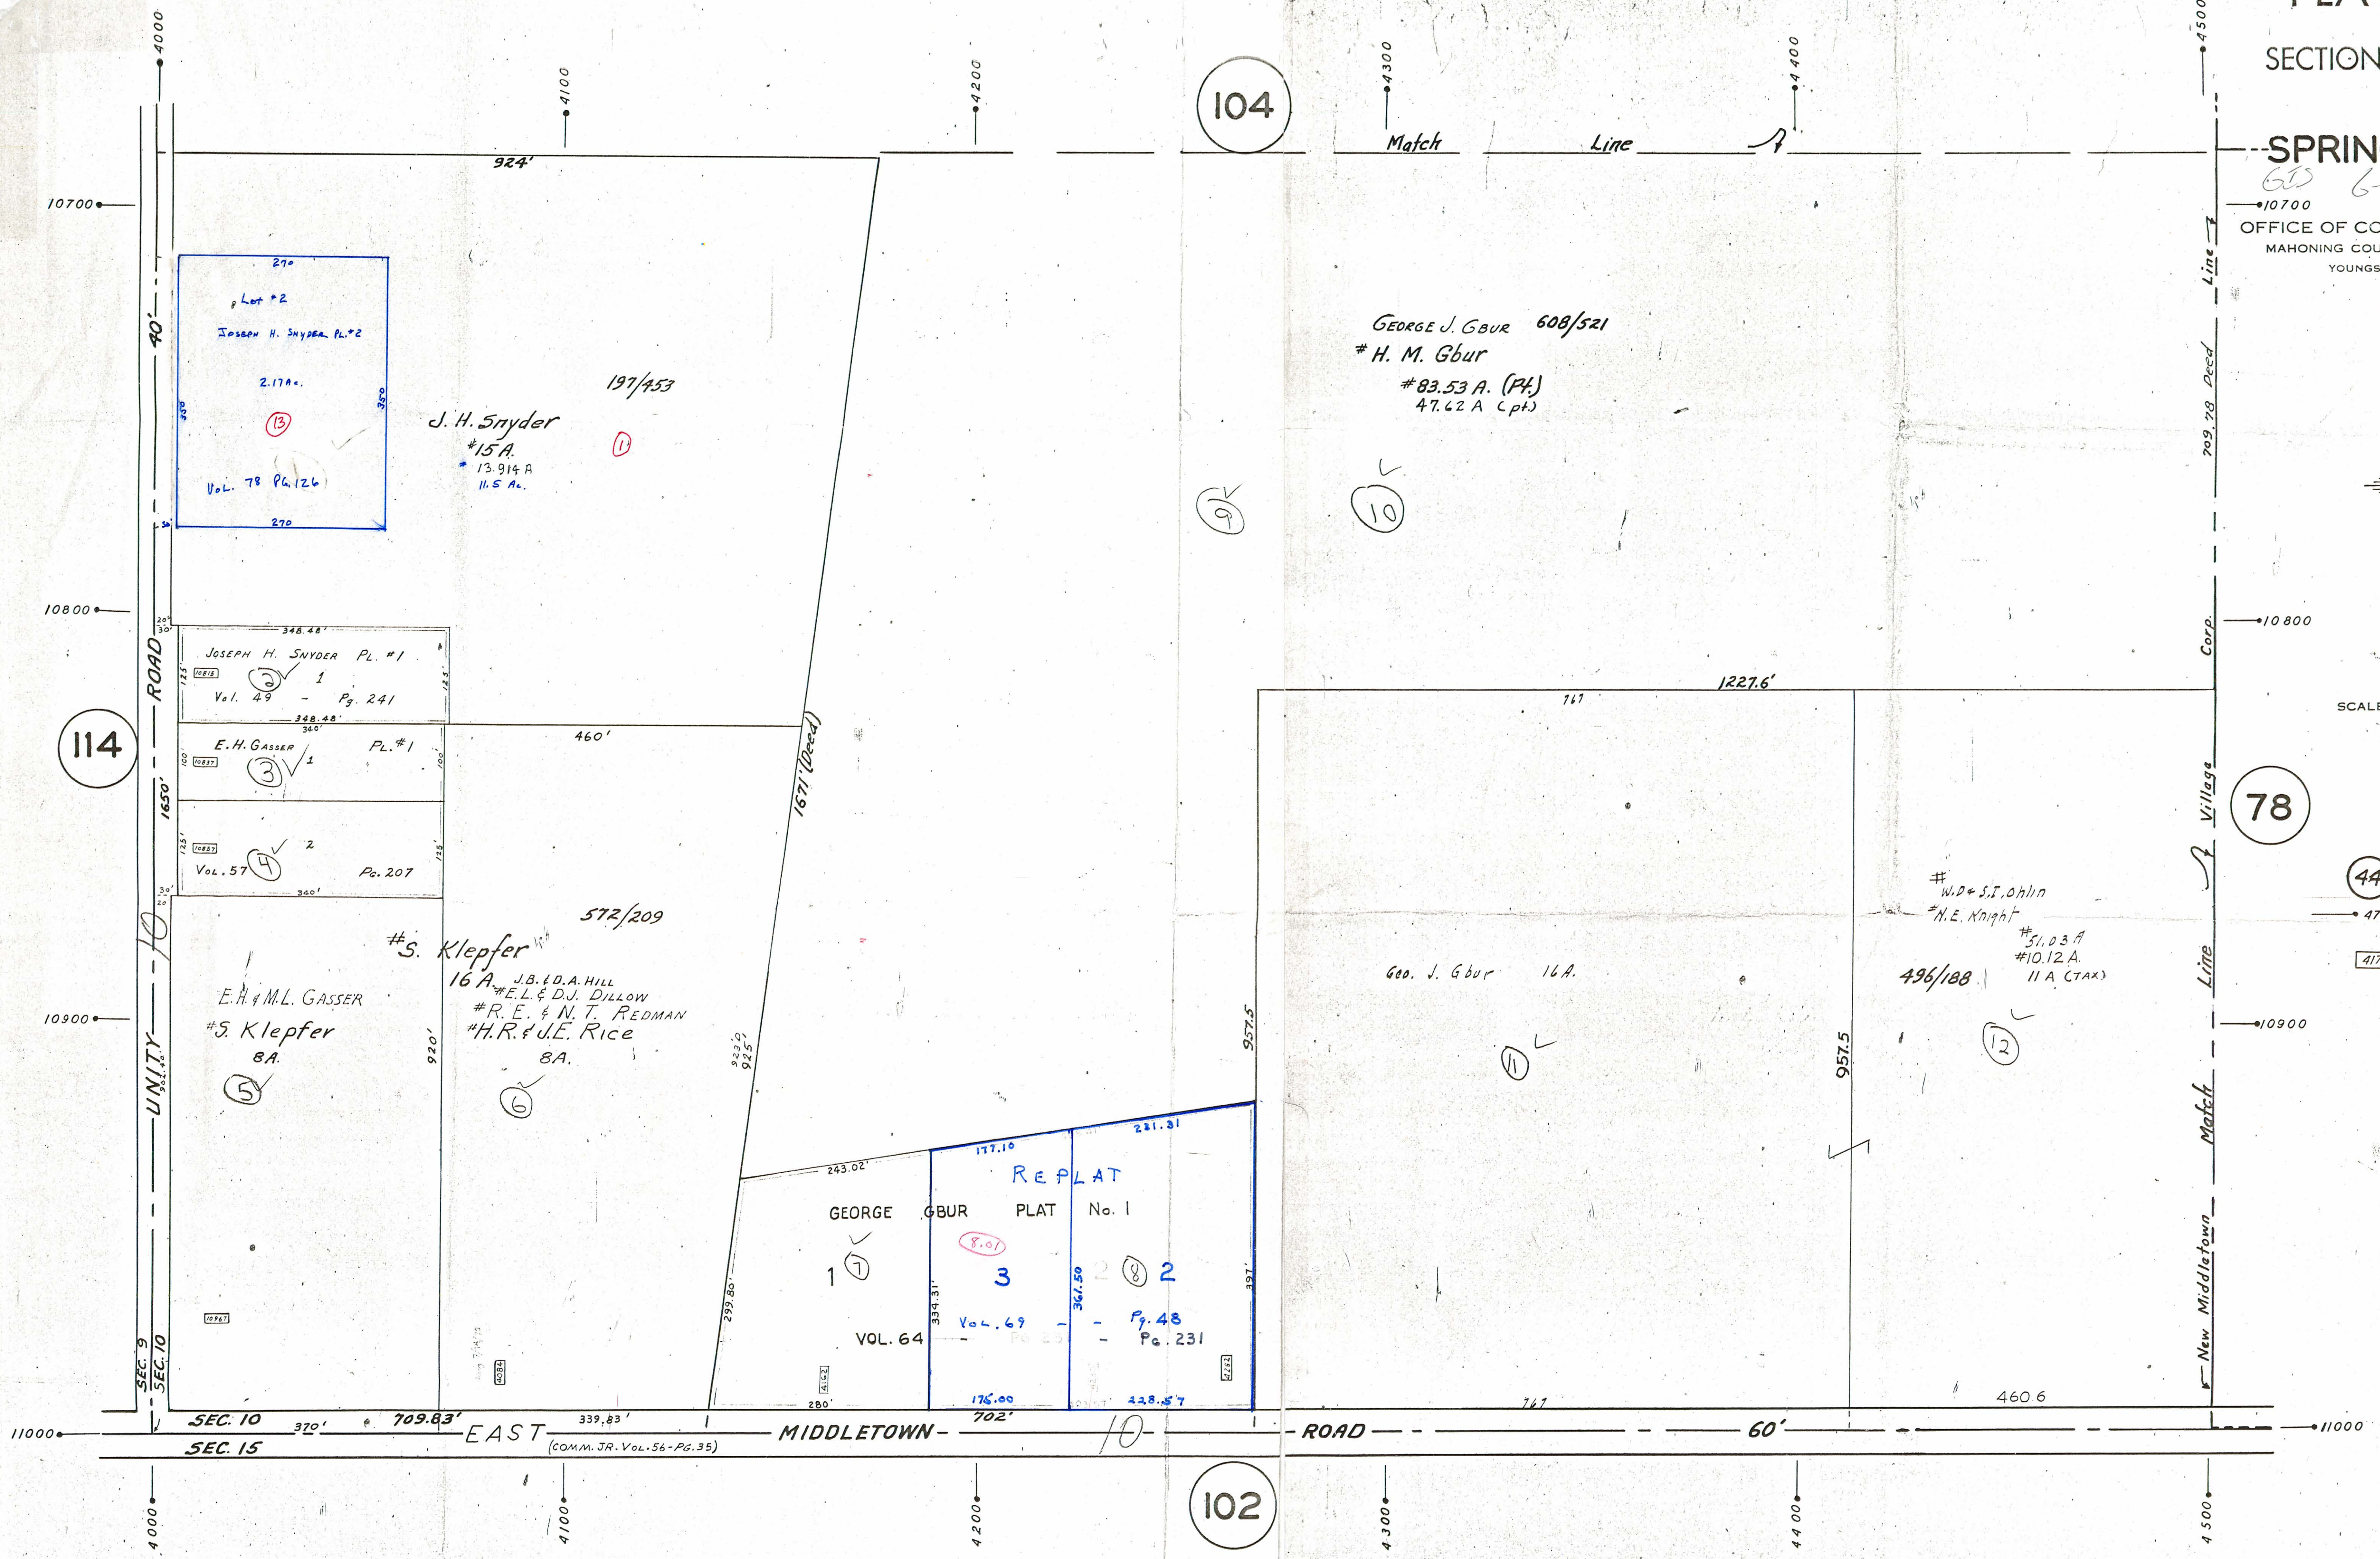

104

9

10

114

78

102

Match Line

Match Line

Corp.

Village

Match

New Middletown

Match

Match

GEORGE J. GBUR 608/521
H. M. Gbur
83.53 A. (PL)
47.42 A (Cpt)

J. H. Snyder
15A.
13.914 A
11.5 A.

Geo. J. Gbur 16A.

W.D. & S.T. Ohlin
N.E. Knight
51.03 A
10.12 A
11 A (TAX)

JOSEPH H. SNYDER PL. #1
Vol. 49 - Pg. 241

E. H. GASSER PL. #1

Vol. 57 Pg. 207

E.H. & M.L. GASSER
S. Klepfer
8A.

S. Klepfer
16A.
J.B. & D.A. HILL
E.L. & D.J. DILLOW
R.E. & N.T. REDMAN
H.R. & U.E. RICE
8A.

REPLAT
GEORGE GBUR PLAT No. 1
VOL. 64
Pg. 231

ROAD
UNITY

1671 (Deed)

4000 4100 4200 4300 4400 4500
10700 10800 10900 11000
4000 4100 4200 4300 4400 4500

SEC. 10 370' 709.83' EAST 339.83' 702' 60' 11000

SEC. 15 370' 709.83' EAST 339.83' 702' 60' 11000

SEC. 10 370' 709.83' EAST 339.83' 702' 60' 11000

SEC. 15 370' 709.83' EAST 339.83' 702' 60' 11000