

GIS 6-16-06

OFFICE OF COUNTY ENGINEER  
MAHONING COUNTY COURT HOUSE  
YOUNGSTOWN, OHIO



SCALE 1" = 100'  
DEC. 1951

76


LEGEND

- 44 PLATE NUMBER
- 4700 HOUSE NUMBERING GRID
- 4170 HOUSE NUMBER

106

104

112

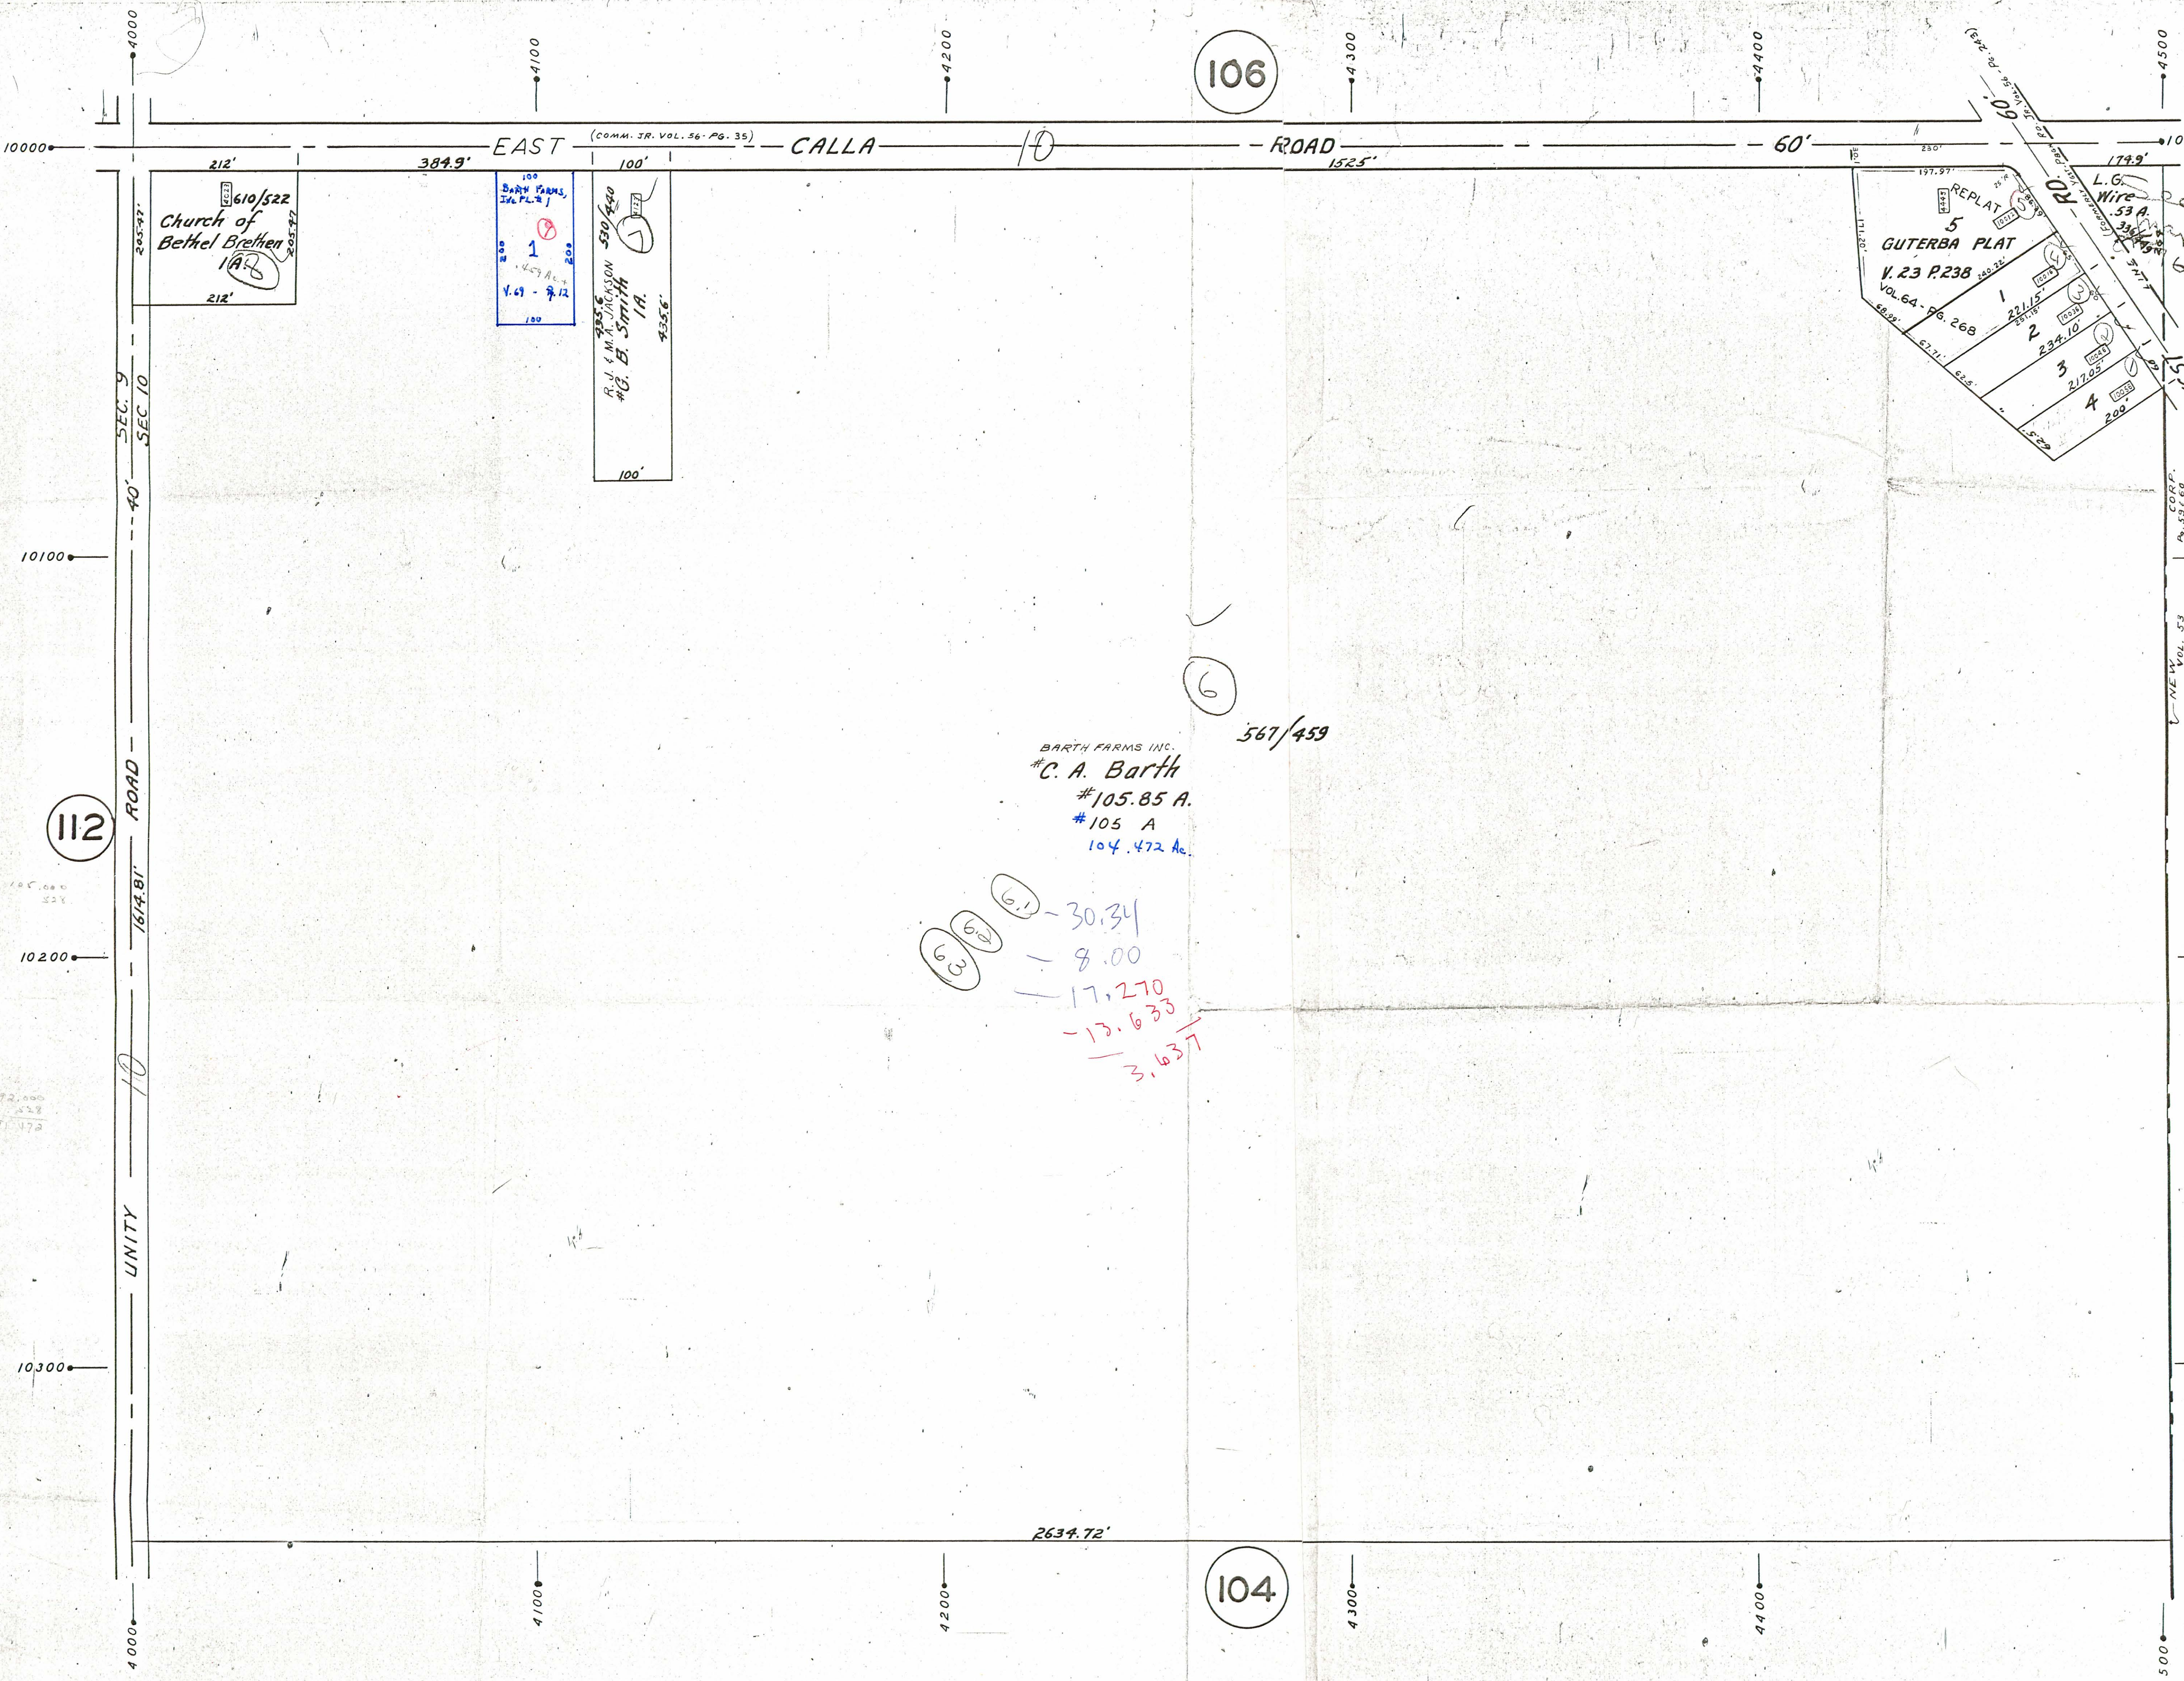

610/522  
Church of  
Bethel Brethren  
1A.2


100  
BARTH FARMS,  
326 PL. 2  
1  
4.67 - 7.12  
100

550/640  
A. J. & M. A. JACKSON  
#G. B. Smith  
1A.  
435.6'

BARTH FARMS INC.  
#C. A. Barth  
#105.85 A.  
#105 A  
104.472 Ac.

6.1 - 30.34  
6.2 - 8.00  
6.3 - 17.270  
- 13.633  
3.637

567/459

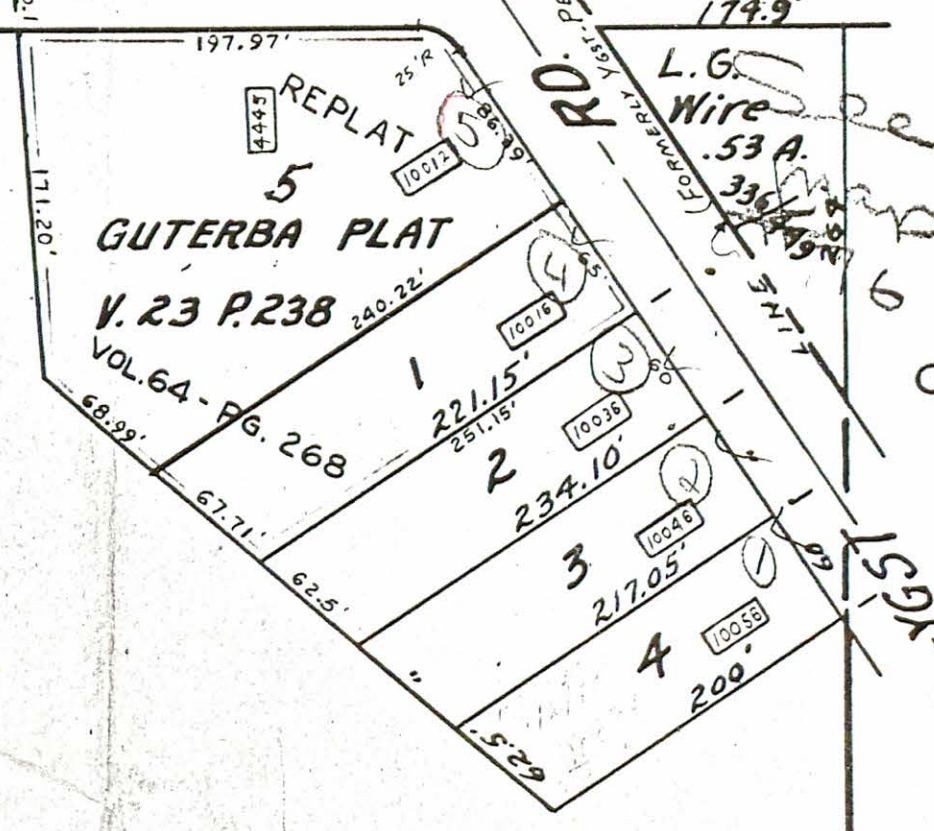

10000 EAST CALLA ROAD 60' 10000

SEC. 9 SEC. 10 40' 1614.81' ROAD 10

10100 10100

10200 10200

10300 10300

4000 4100 4200 4300 4400 4500

2634.72'