


PLATE 116

SECTION No. 16

SPRINGFIELD TWP.

GIS 6-16-06


OFFICE OF COUNTY ENGINEER,
MAHONING COUNTY COURT HOUSE
YOUNGSTOWN, OHIO

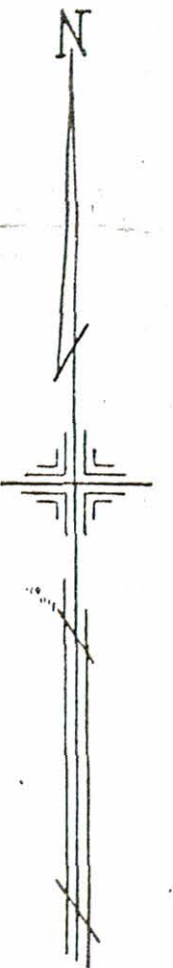

SCALE
1" = 100'
DEC. 1951

LEGEND

- (44) PLATE NUMBER
- 4700 HOUSE NUMBERING GRID
- 4170 HOUSE NUMBER

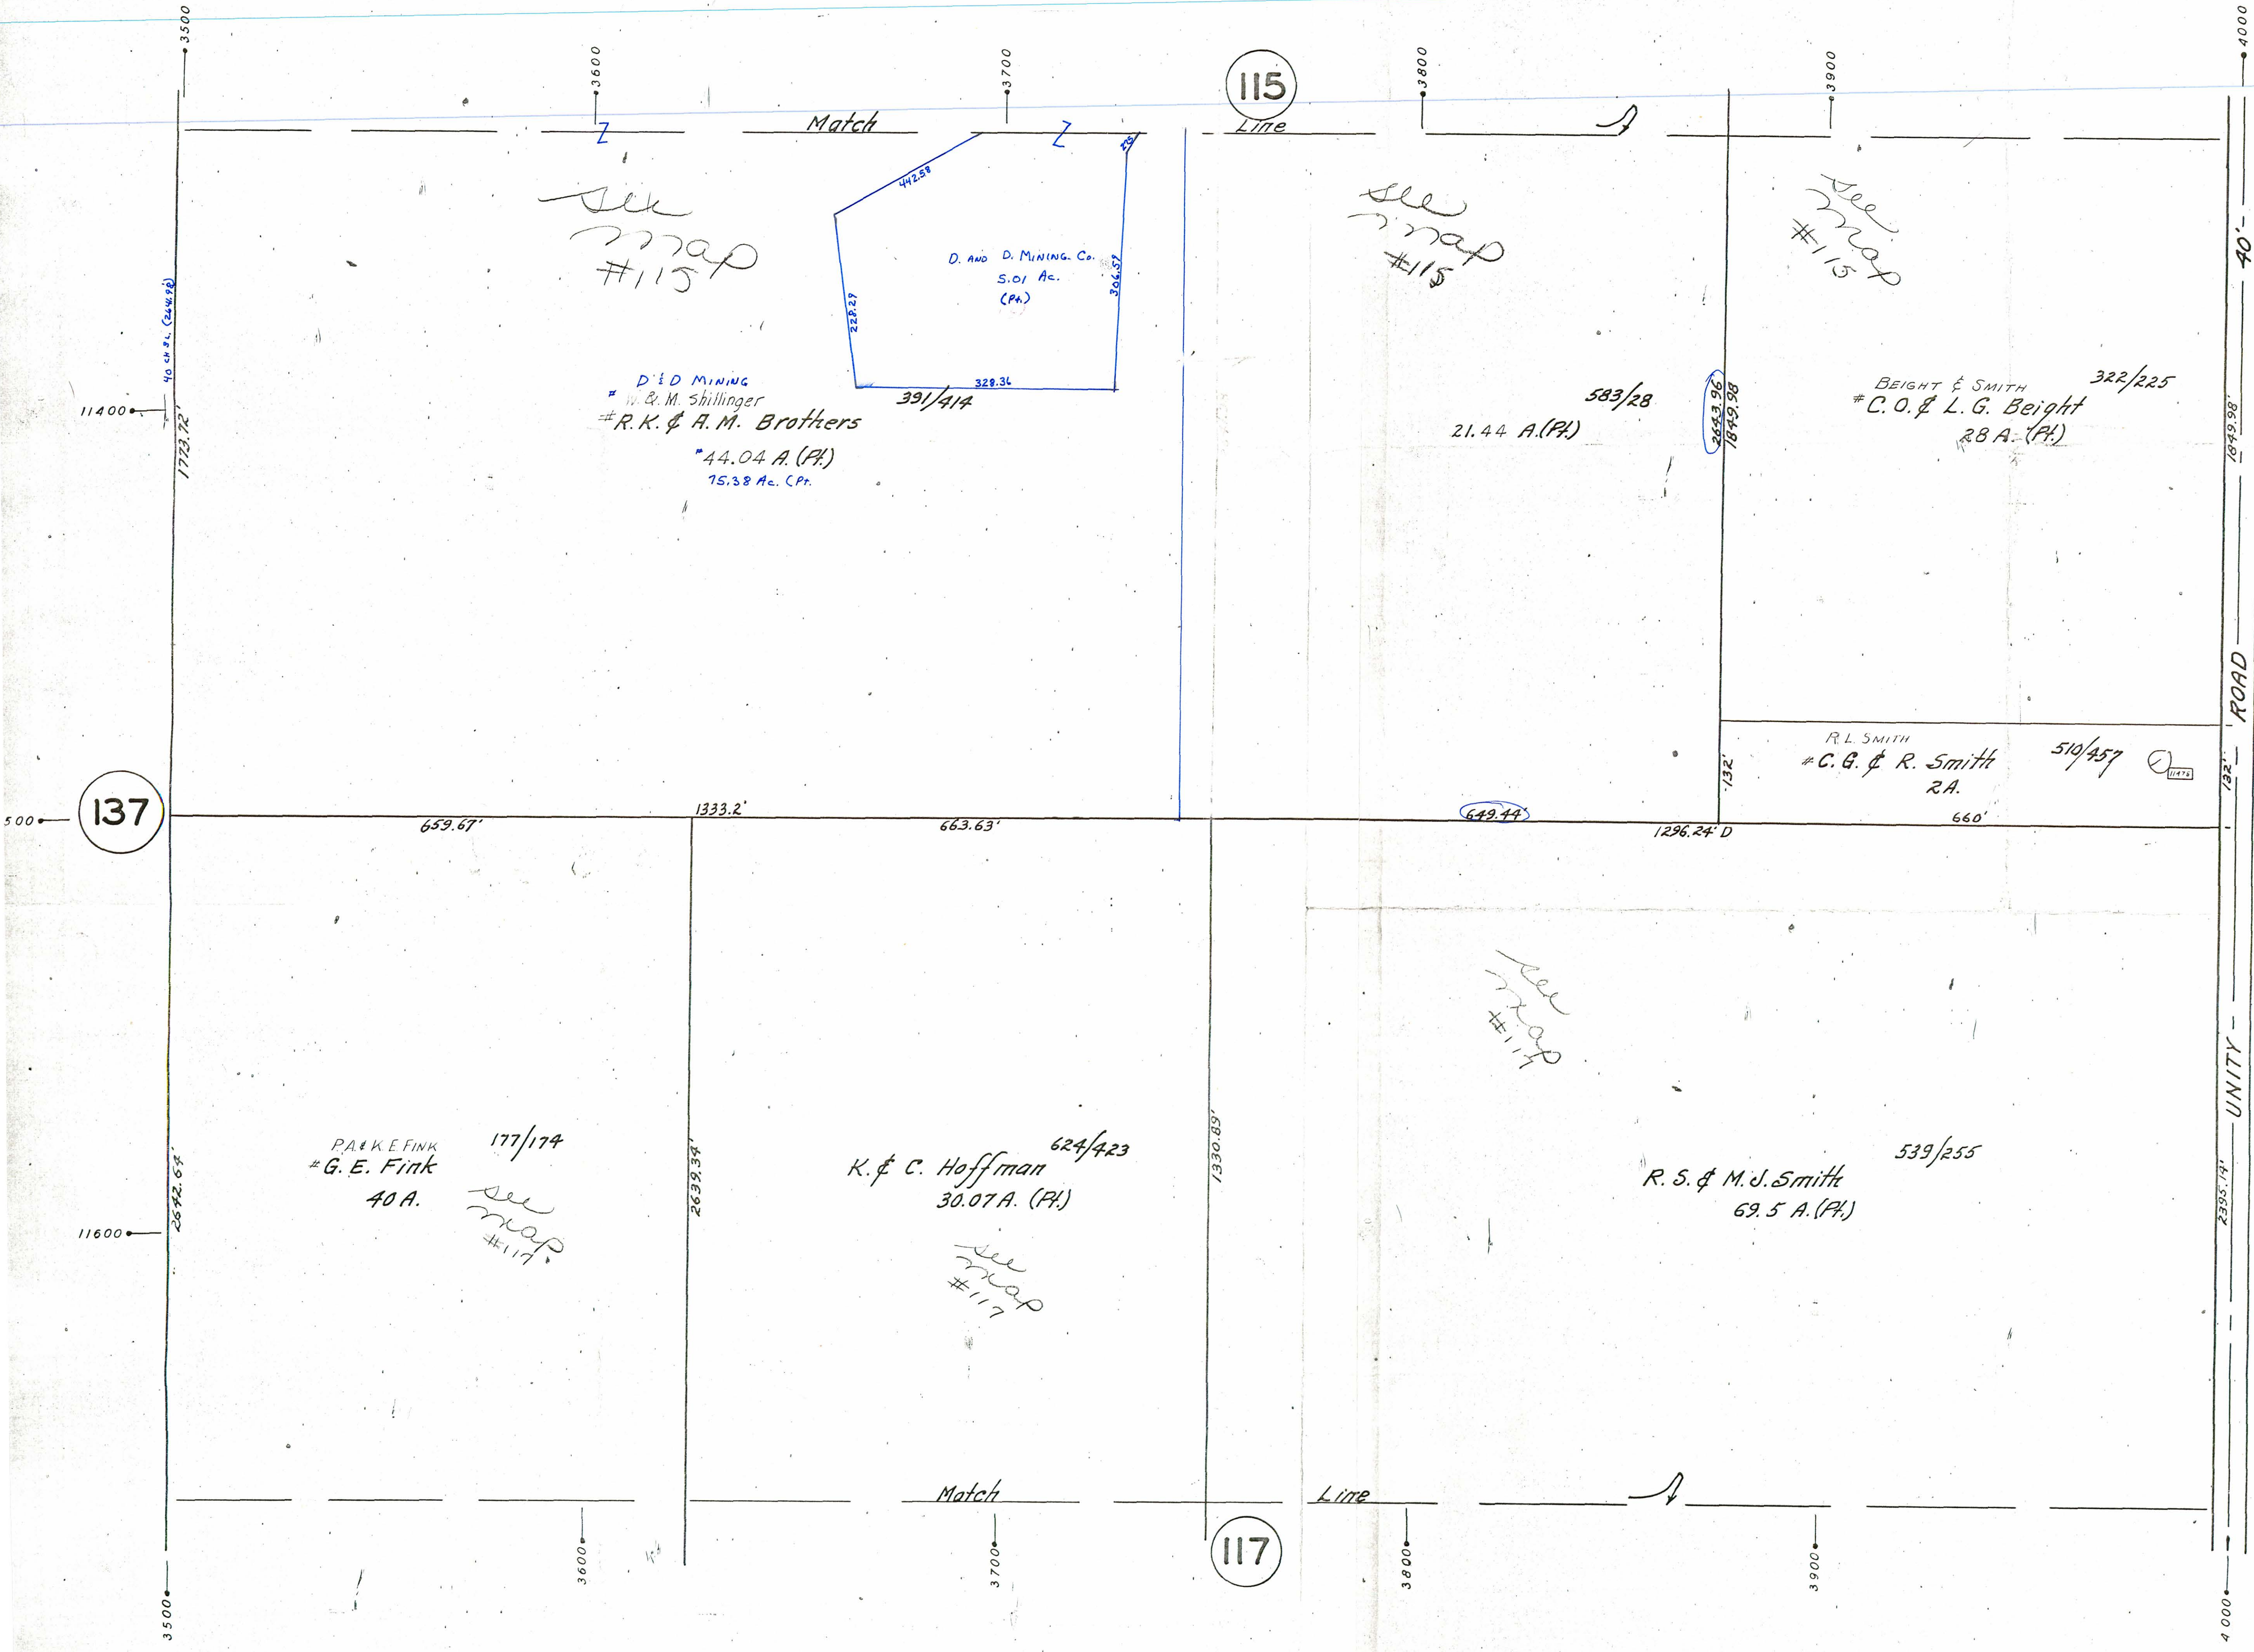

(115)

(117)

(137)

(101)

40' ROAD
UNITY

3500
11400
500
11600
3500

4000
11400
11500
11600
4000

see map #115

see map #115

see map #115

see map #117

see map #117

see map #117

D. & D. MINING
W. & M. Shillinger
R.K. & A.M. Brothers
44.04 A. (Pt.)
15.38 Ac. (Pt.)

D. AND D. MINING CO.
5.01 Ac.
(Pt.)

583/28
21.44 A. (Pt.)

BEIGHT & SMITH
C.O. & L.G. Beight
28 A. (Pt.)

R.L. SMITH
C.G. & R. Smith
2 A.

P.A. & K.E. FINK
G.E. Fink
40 A.

K. & C. Hoffman
624/423
30.07 A. (Pt.)

R.S. & M.J. Smith
69.5 A. (Pt.)

