


SPRINGFIELD TWP.

GTS 6-16-08

OFFICE OF COUNTY ENGINEER
MAHONING COUNTY COURT HOUSE
YOUNGSTOWN, OHIO

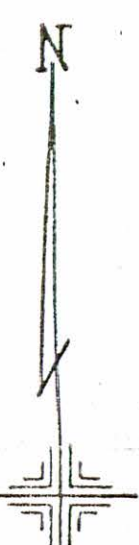

SCALE
1" = 100'

DEC. 1951


98

LEGEND

44 PLATE NUMBER

9700 HOUSE NUMBERING GRID

4170 HOUSE NUMBER

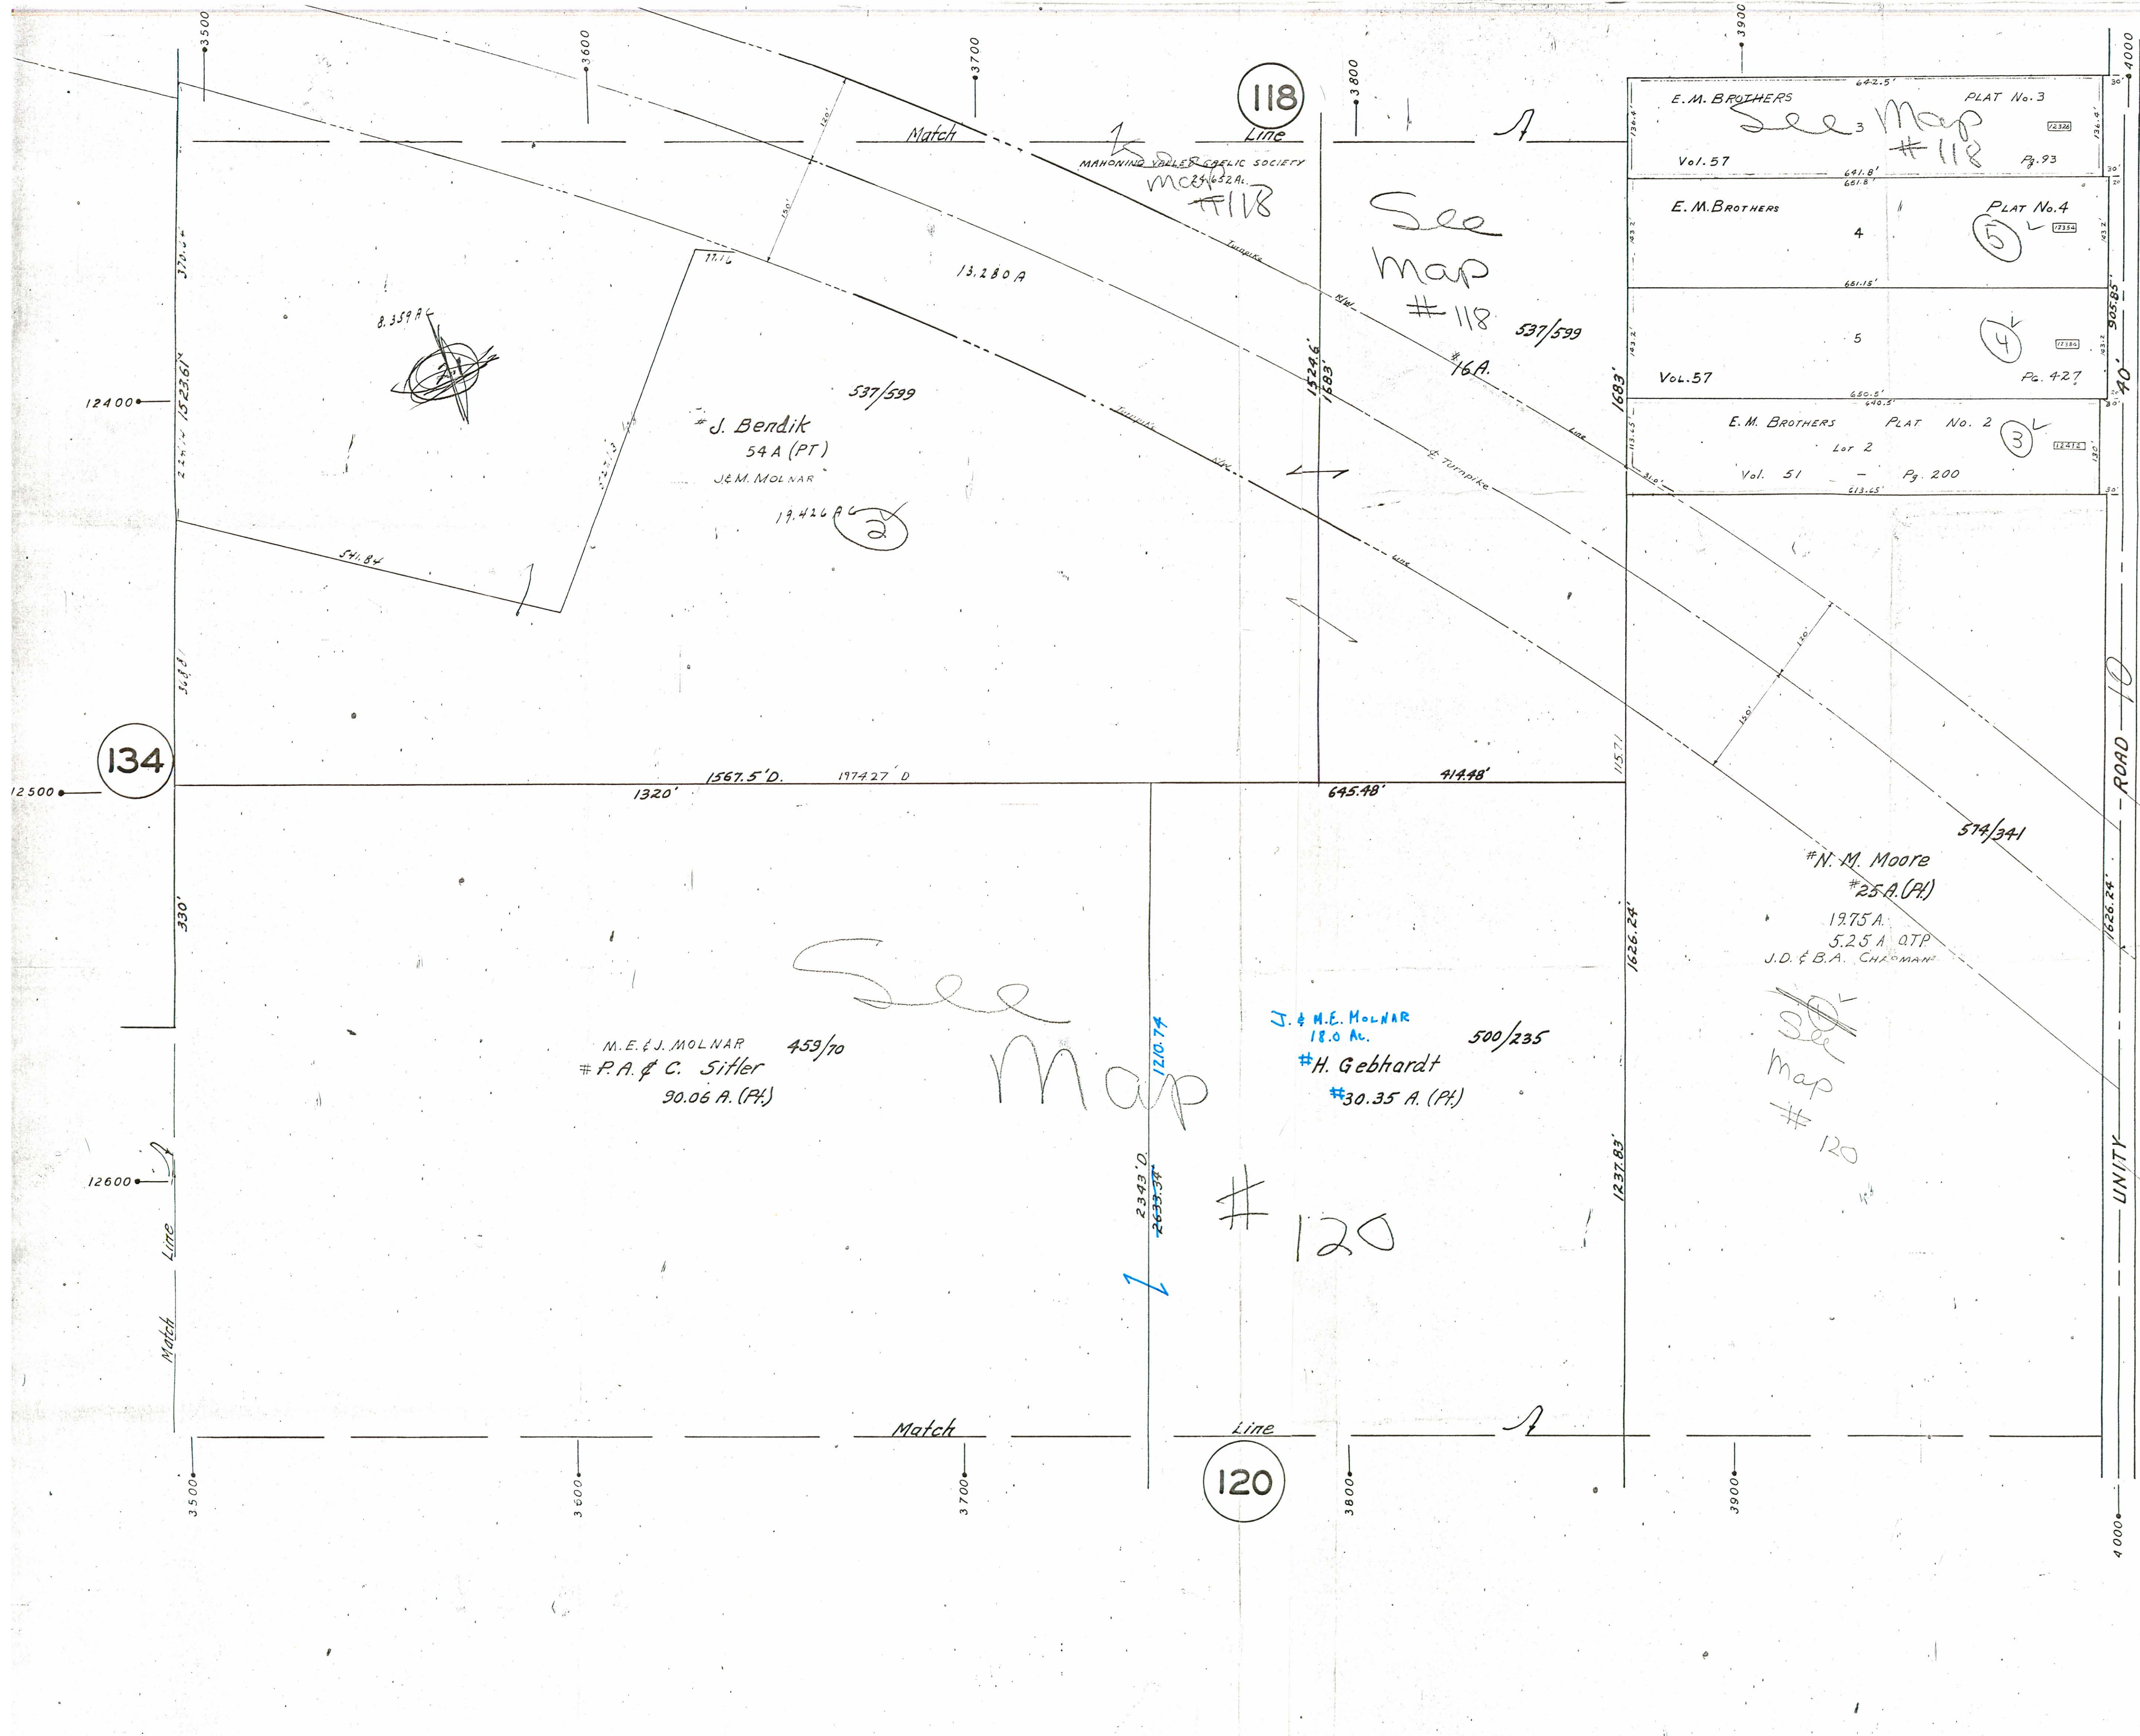

118

134

120

E. M. BROTHERS	PLAT No. 3
Vol. 57	Pg. 93
E. M. BROTHERS	PLAT No. 4
Vol. 57	Pg. 427
E. M. BROTHERS	PLAT No. 2
Vol. 51	Pg. 200

M. E. J. MOLNAR
P. A. & C. Sittler
30.06 A. (PT)

H. Gebhardt
30.35 A. (PT)

N. M. Moore
25 A. (PT)

J. Bendik
54 A (PT)

See map # 118

See Map # 120

See map # 120