



GIS 6-16-06  
OFFICE OF COUNTY ENGINEER  
MAHONING COUNTY COURT HOUSE  
YOUNGSTOWN, OHIO

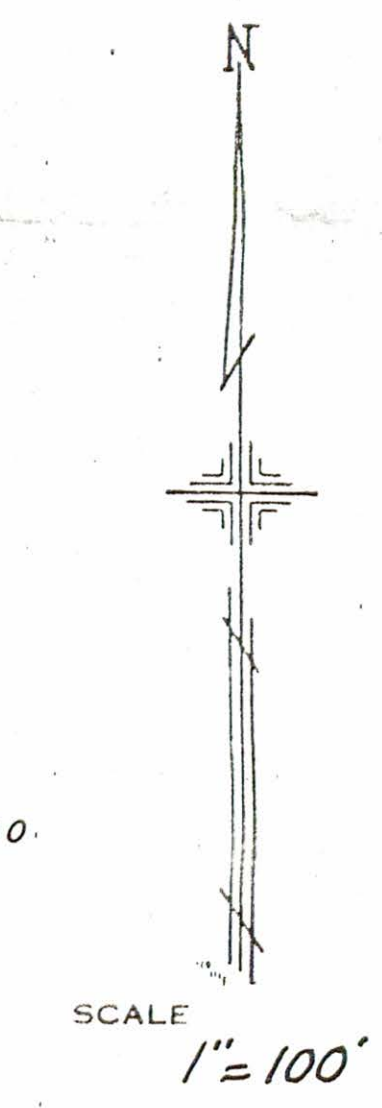

LEGEND

- 44 PLATE NUMBER
- 4700 HOUSE NUMBERING GRID
- 4170 HOUSE NUMBER

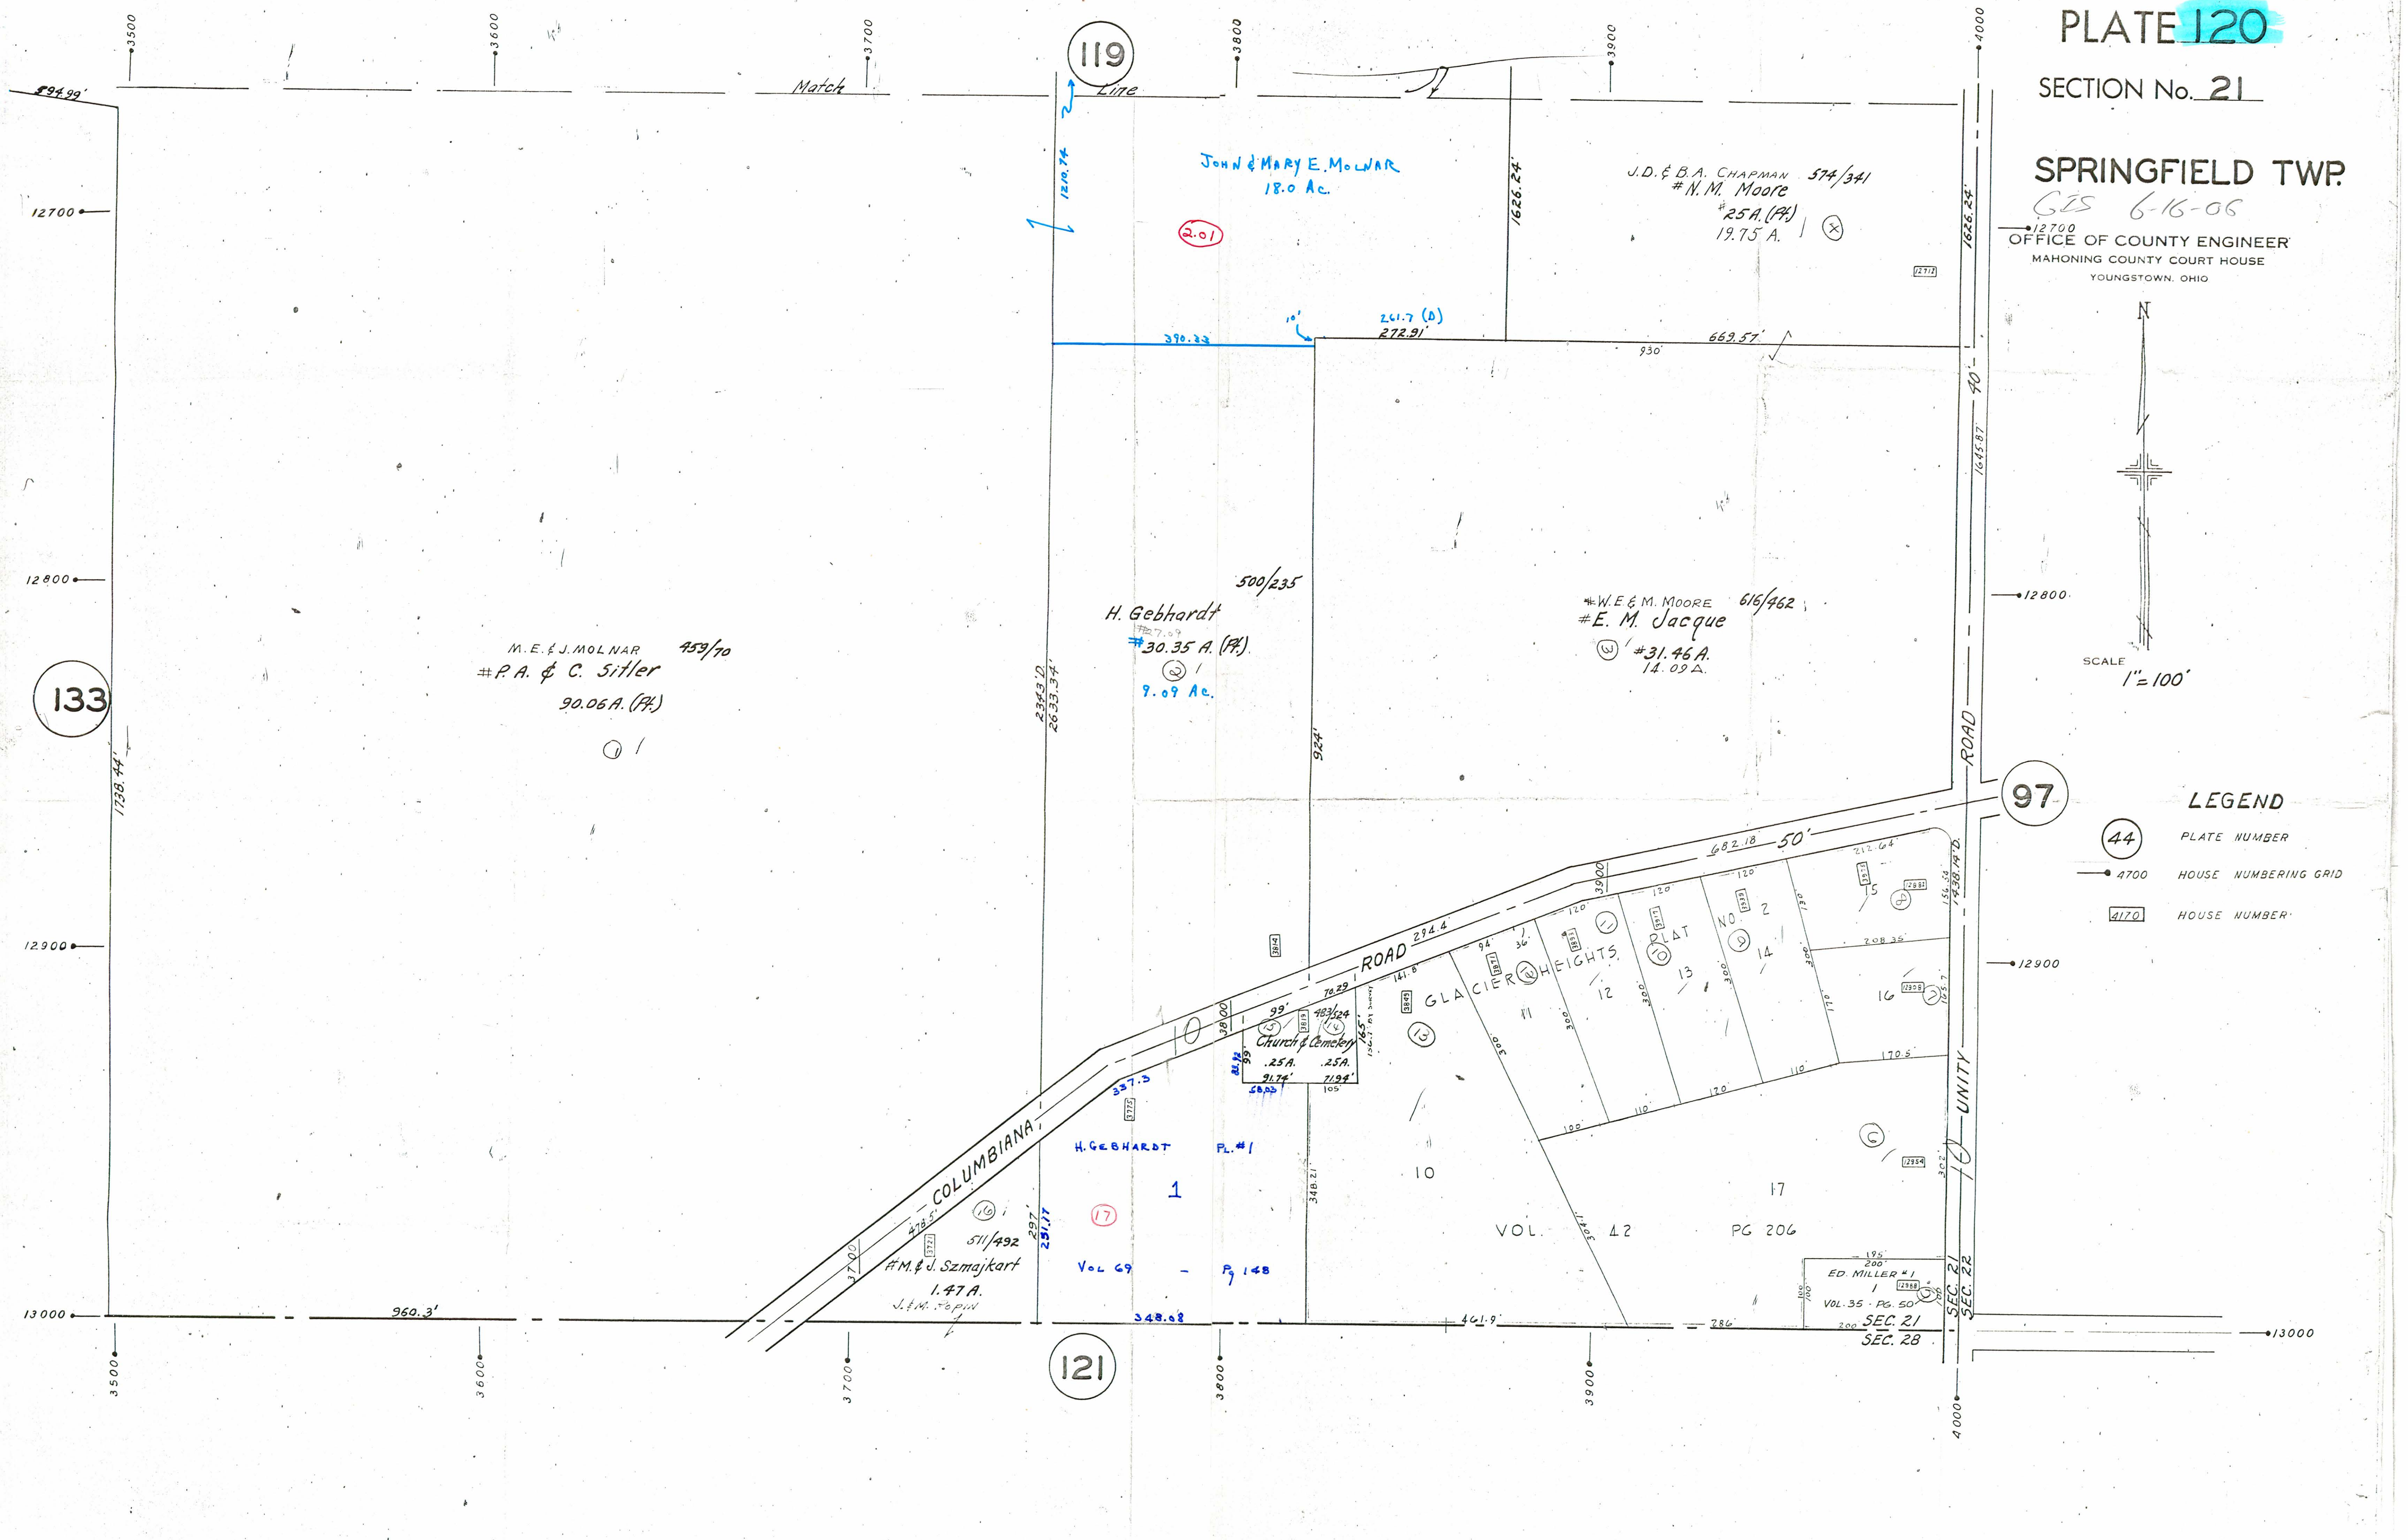

133

119

97

121

M.E. & J. MOLNAR 453/70  
#P.A. & C. Sittler  
90.06 A. (PA)

JOHN & MARY E. MOLNAR  
18.0 Ac.

J.D. & B.A. CHAPMAN 574/341  
#N.M. Moore  
#25A (PA)  
19.75 A.

H. Gebhardt 500/235  
#30.35 A. (PA)  
9.09 Ac.

#W.E. & M. MOORE 616/462  
#E.M. Jacque  
#31.46 A.  
14.09 A.

#M. & J. Szmajkari  
1.47 A.  
J.E.M. Popiv

Church & Cemetery  
.25 A. .25 A.  
91.74' 71.24'

GLACIER HEIGHTS  
VOL. 42 PG 206

ED. MILLER #1  
VOL. 35 - PG. 50  
SEC. 21  
SEC. 28