

GIS 6-16-06


OFFICE OF COUNTY ENGINEER  
MAHONING COUNTY COURT HOUSE  
YOUNGSTOWN, OHIO



SCALE  
1" = 100'

LEGEND

- PLATE NUMBER
- HOUSE NUMBERING GRID
- HOUSE NUMBER

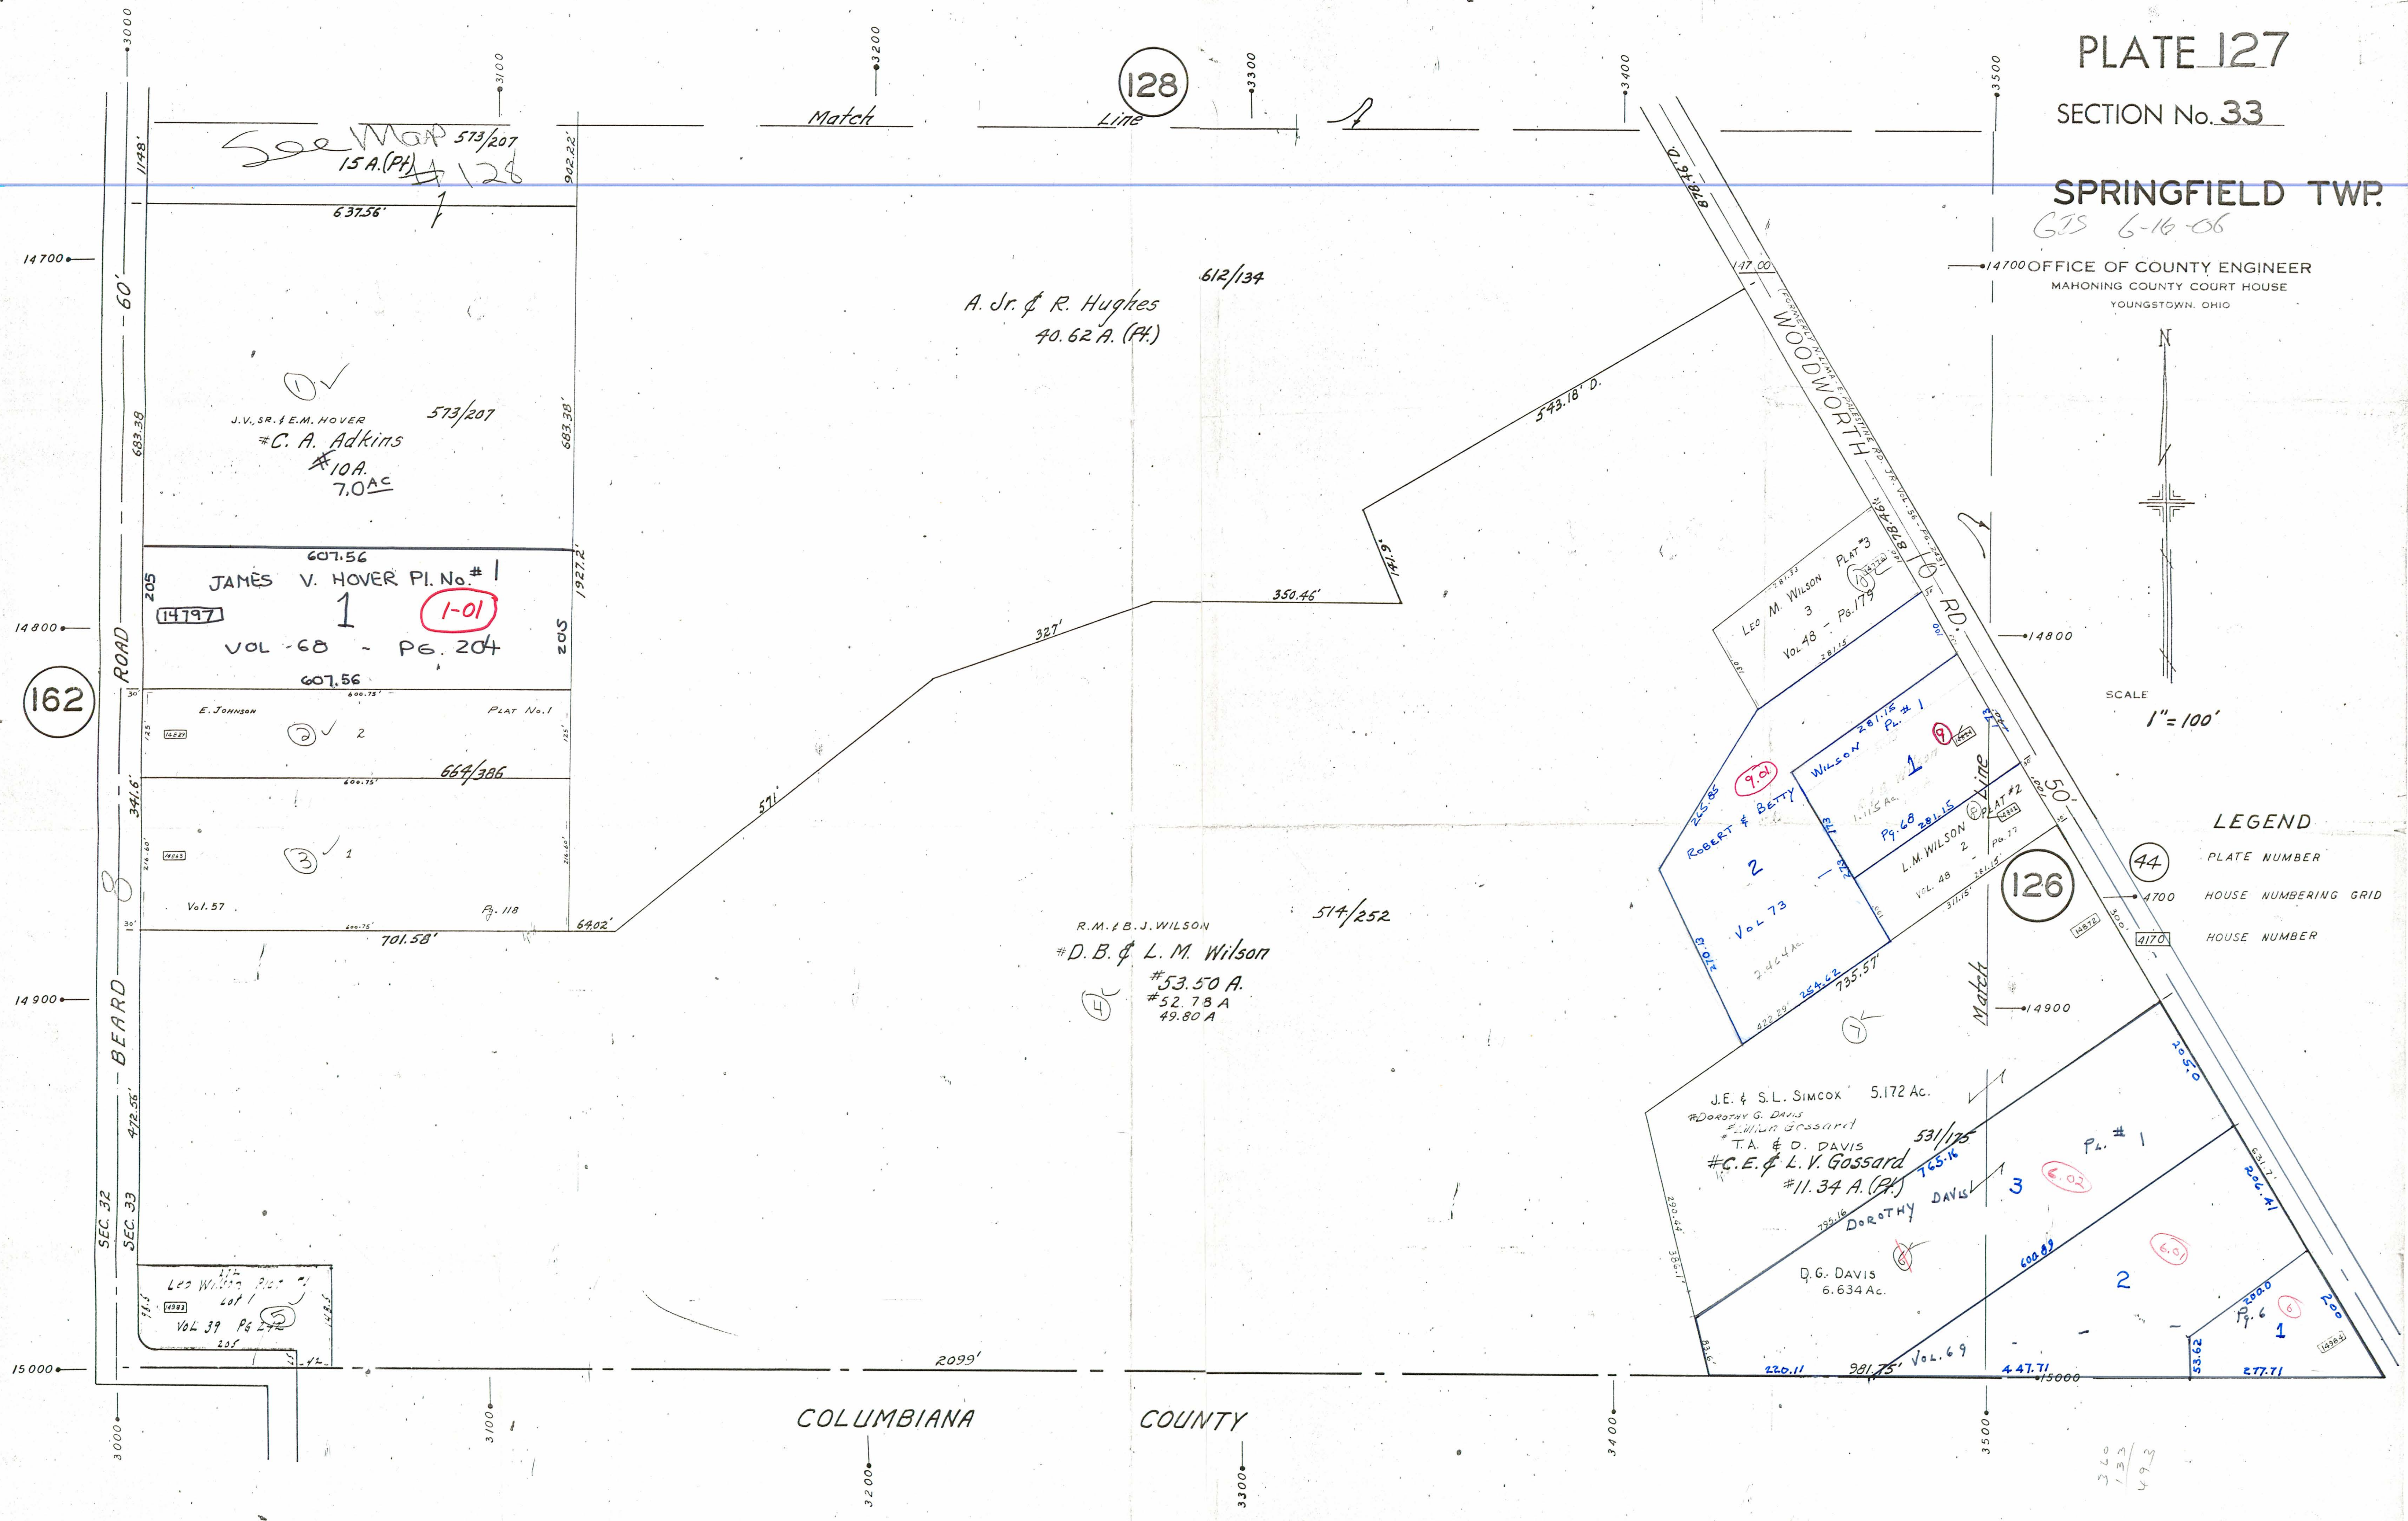

128

162

126

44

320  
133  
493

See MAP 573/207  
15 A. (P) #128

A. Jr. & R. Hughes  
40.62 A. (P)

J.V. SR. & E.M. HOVER  
#C. A. Adkins  
#10A.  
7.0 AC

JAMES V. HOVER PI. No. #1  
VOL 68 - PG. 204  
1-01

R.M. & L.M. WILSON  
#D.B. & L.M. Wilson  
#53.50 A.  
#52.78 A  
49.80 A

J.E. & S.L. SIMCOX 5.172 AC.  
#DOROTHY G. DAVIS  
#WILSON Gossard  
T.A. & D. DAVIS  
#C.E. & L.V. Gossard  
#11.34 A. (P)

D.G. DAVIS  
6.634 AC.

COLUMBIANA COUNTY