


GIS 6-16-08
OFFICE OF COUNTY ENGINEER
MAHONING COUNTY COURT HOUSE
YOUNGSTOWN, OHIO

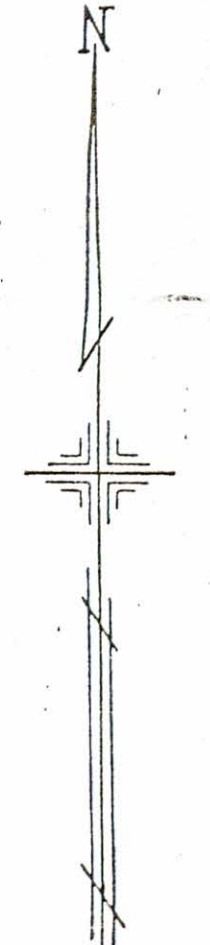

SCALE
1" = 100'
DEC. 1951

LEGEND


- (44) PLATE NUMBER
- 4700 HOUSE NUMBERING GRID
- 4176 HOUSE NUMBER

144

146

110

142

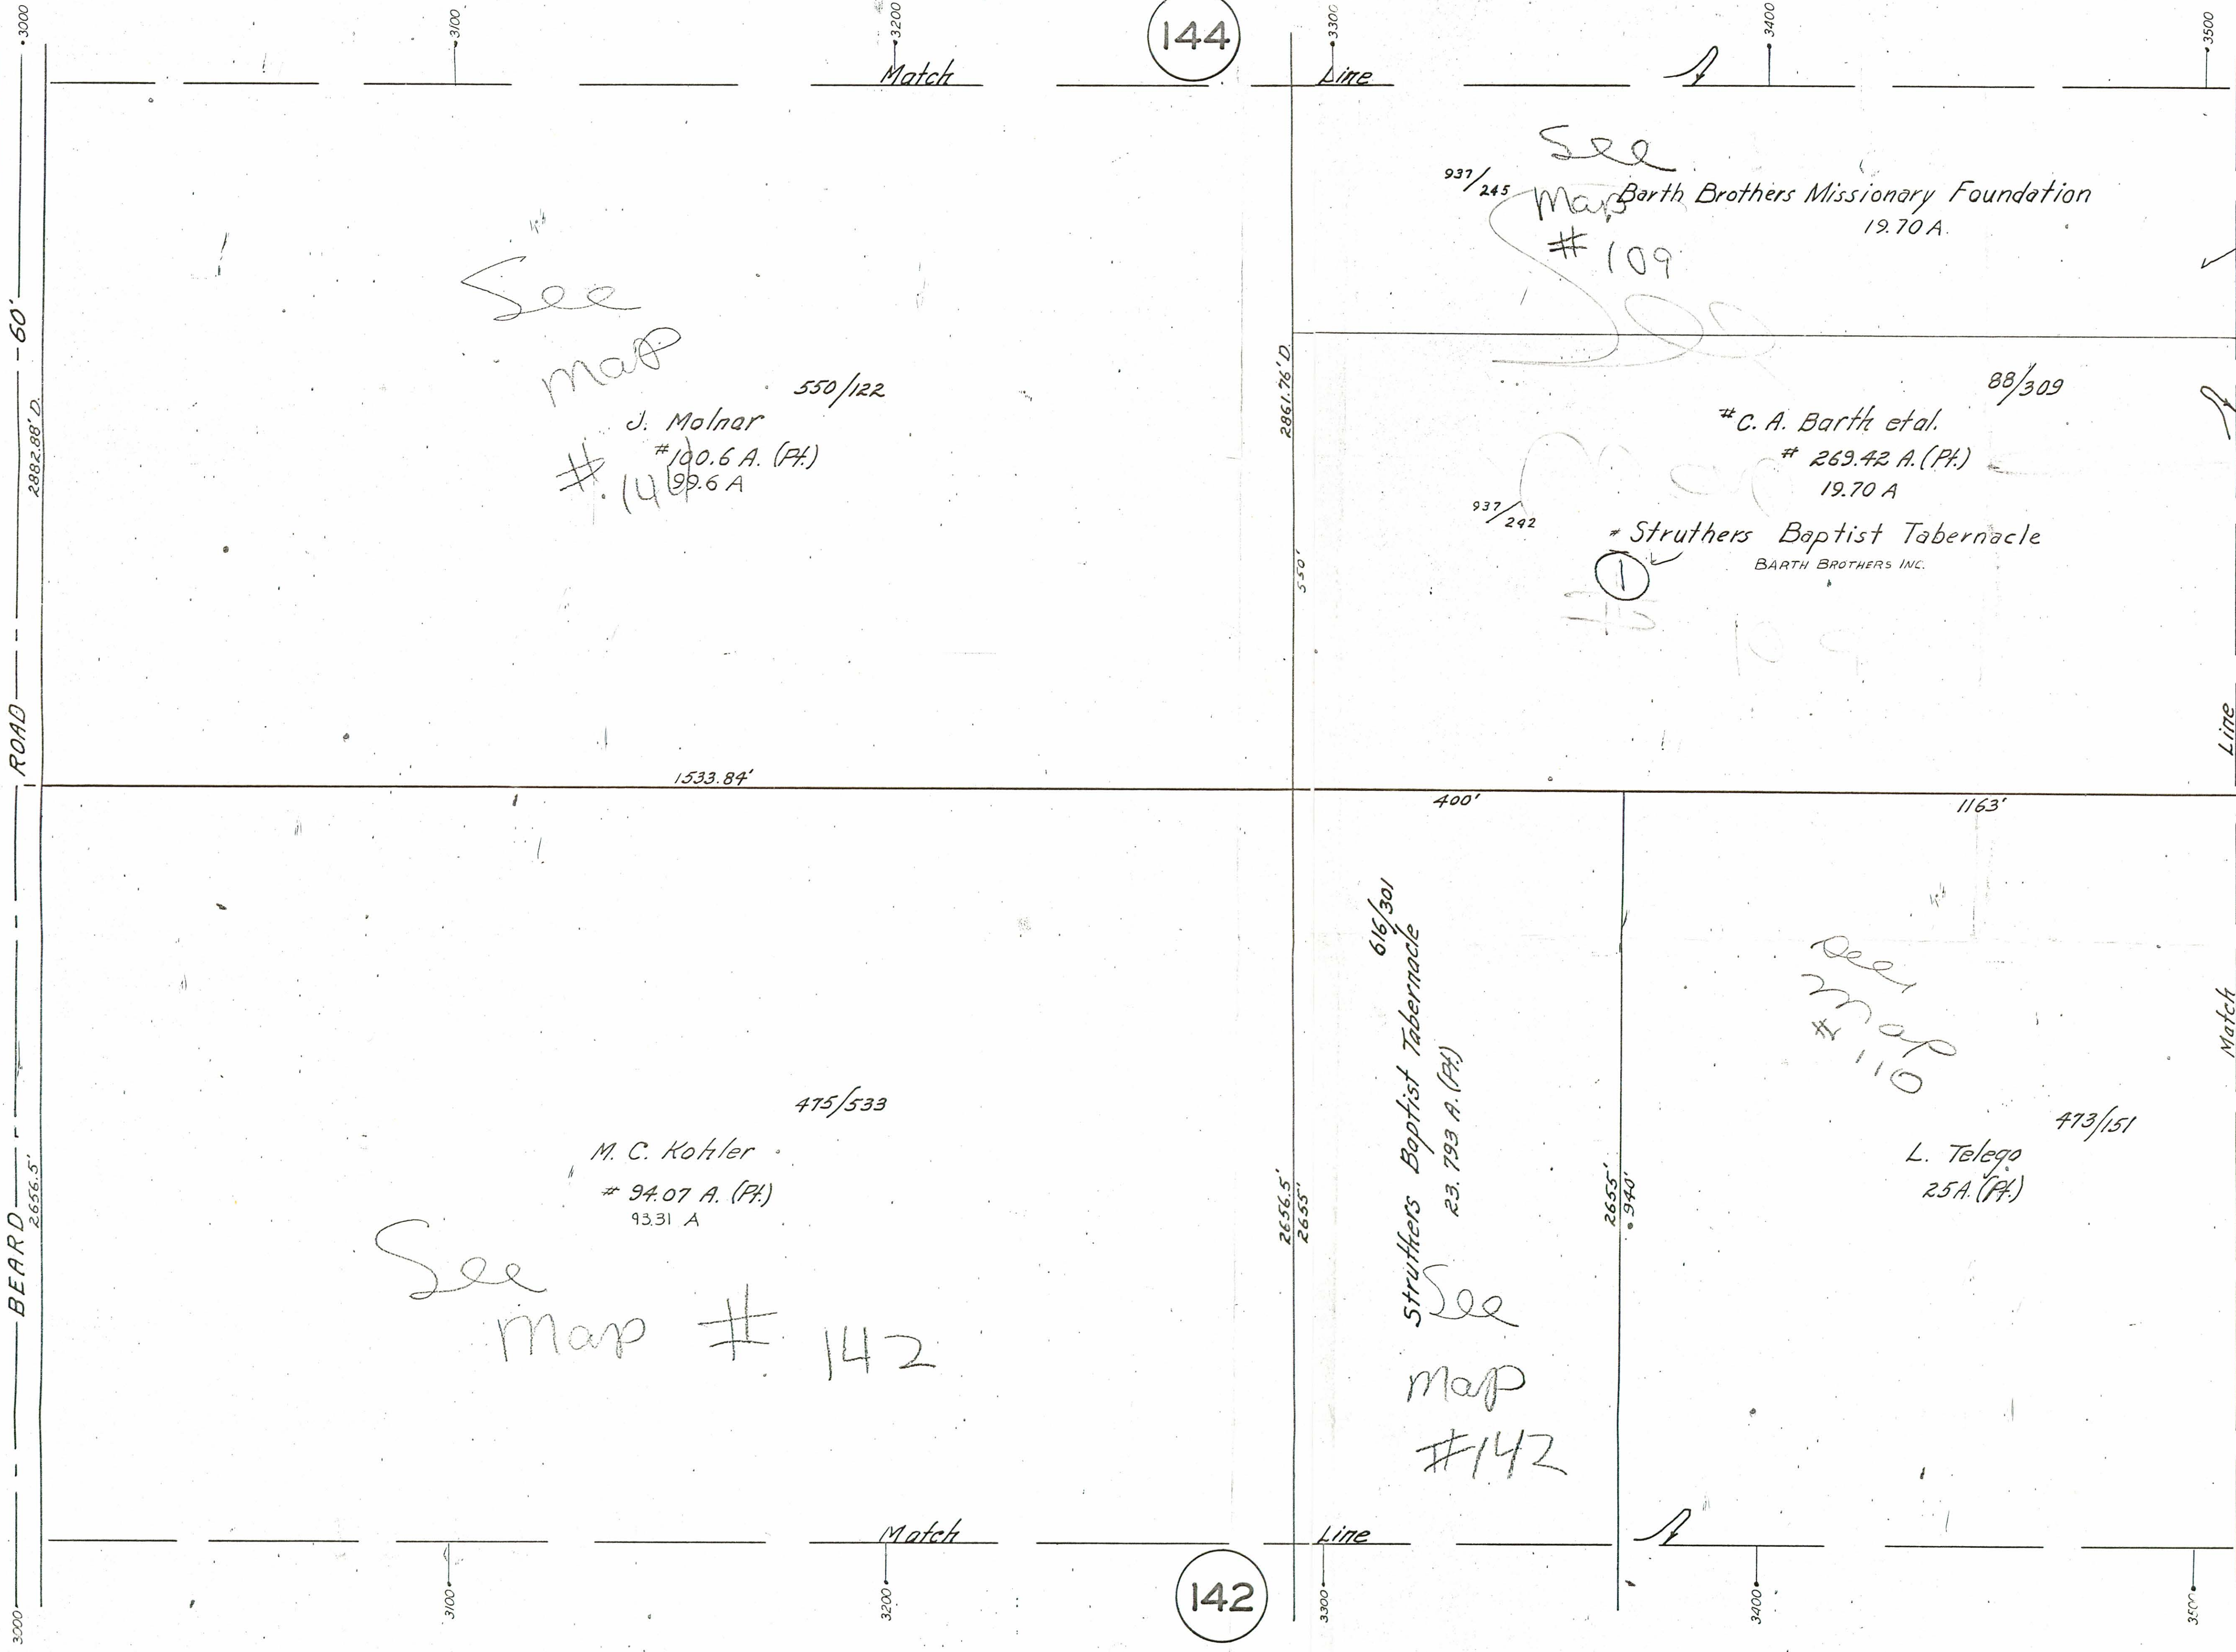

See map

550/122
J. Molnar
100.6 A. (PA)
99.6 A

See map
937/245
Barth Brothers Missionary Foundation
109
19.70 A.

88/309
C. A. Barth et al.
269.42 A. (PA)
19.70 A
937/242
Struthers Baptist Tabernacle
BARTH BROTHERS INC.

475/533
M. C. Kohler
94.07 A. (PA)
93.31 A
See map # 142

616/301
Struthers Baptist Tabernacle
23.793 A. (PA)

See map
142

See map
110
473/151
L. Telego
25 A. (PA)

