


150

PLATE 151

SECTION No. 17

SPRINGFIELD TWP

OFFICE OF COUNTY ENGINEER  
MAHONING COUNTY COURT HOUSE  
YOUNGSTOWN, OHIO

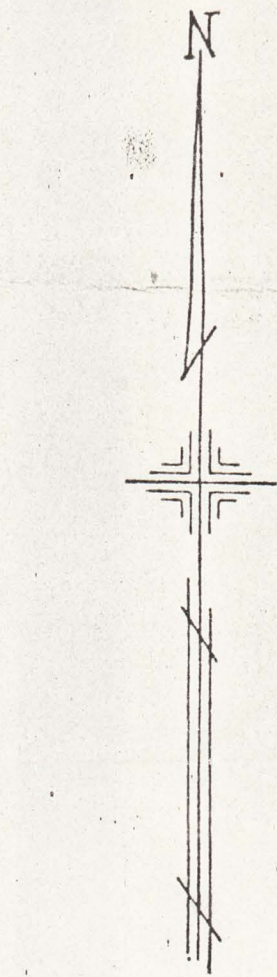

SCALE  
1" = 100'  
DEC. 1951

LEGEND

44

PLATE NUMBER

4700

HOUSE NUMBERING

4170

HOUSE NUMBER

EAST

(COMM. JR. VOL. 56 - PG. 35)

1315.38'



MIDDLETOWN

ROAD


SEC. 8

SEC. 17

SEC. 17  
SEC. 16

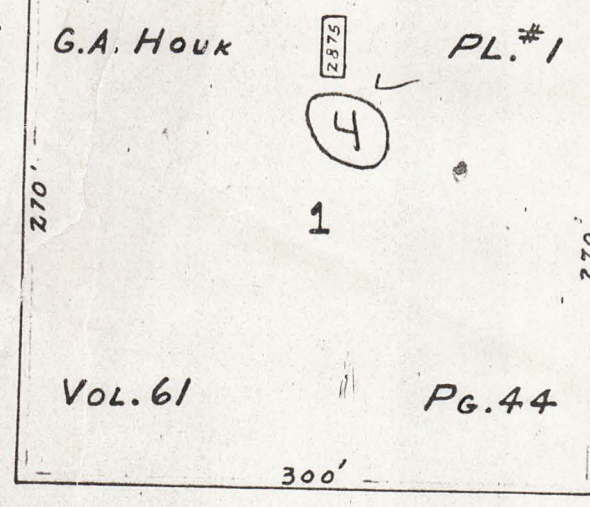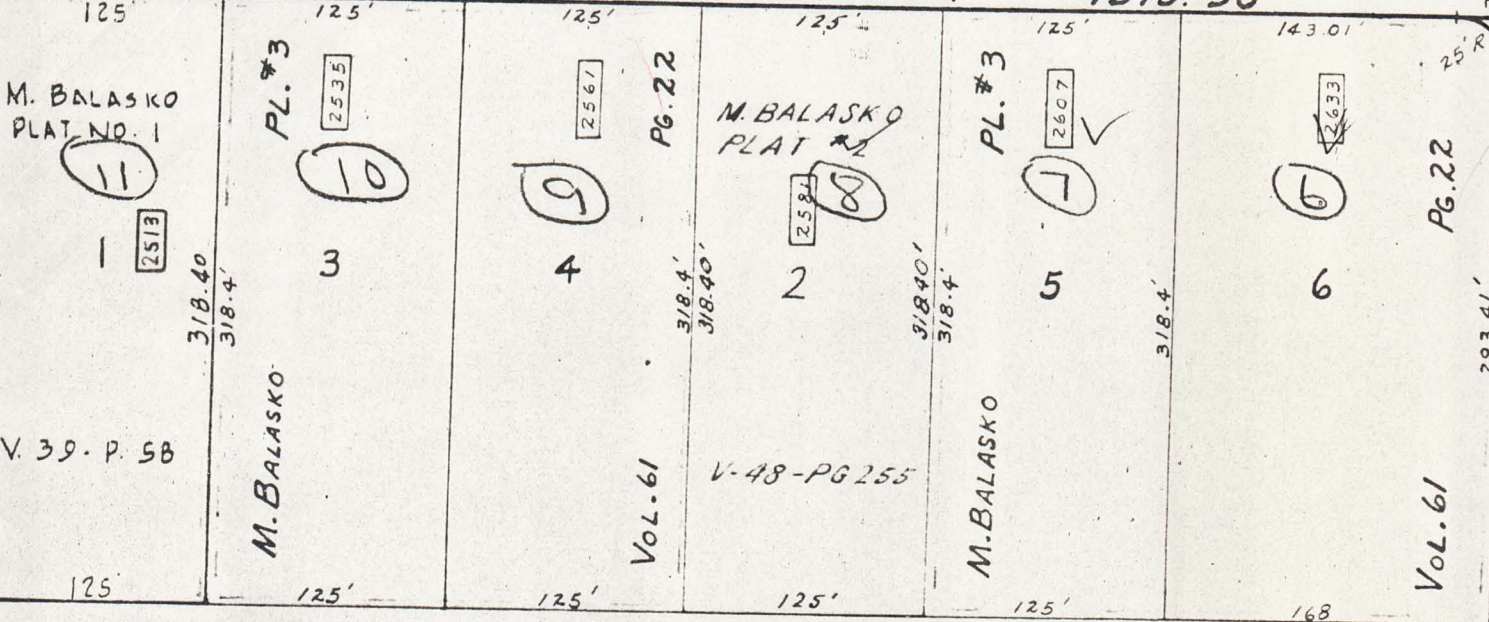

G. A. Houk  
30A, ③  
449/61

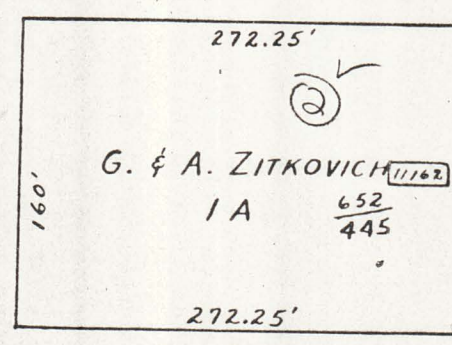

B. Zittovich  
#25 A. (Pt.)  
24 A  
423/83

M. Balasko  
#80 A. (Pt.)  
#79 A (pt.)  
78A (pt.)

406/305

174

152

138

11000  
11100  
11200  
11300  
2500  
2600  
2700  
2800  
2900  
3000

2647

2640

2645

660

660

660

660

ROAD

BEARD

1145.10'

Match

Line

1331.22 D.