


153

PLATE 154

SECTION No. 20

SPRINGFIELD TWP.

OFFICE OF COUNTY ENGINEER
MAHONING COUNTY COURT HOUSE
YOUNGSTOWN OHIO

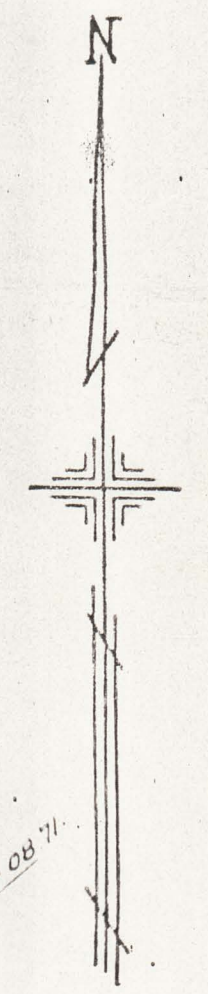

LEGEND

44


PLATE NUMBER

4700

HOUSE NUMBERING GRID

4170

HOUSE NUMBER

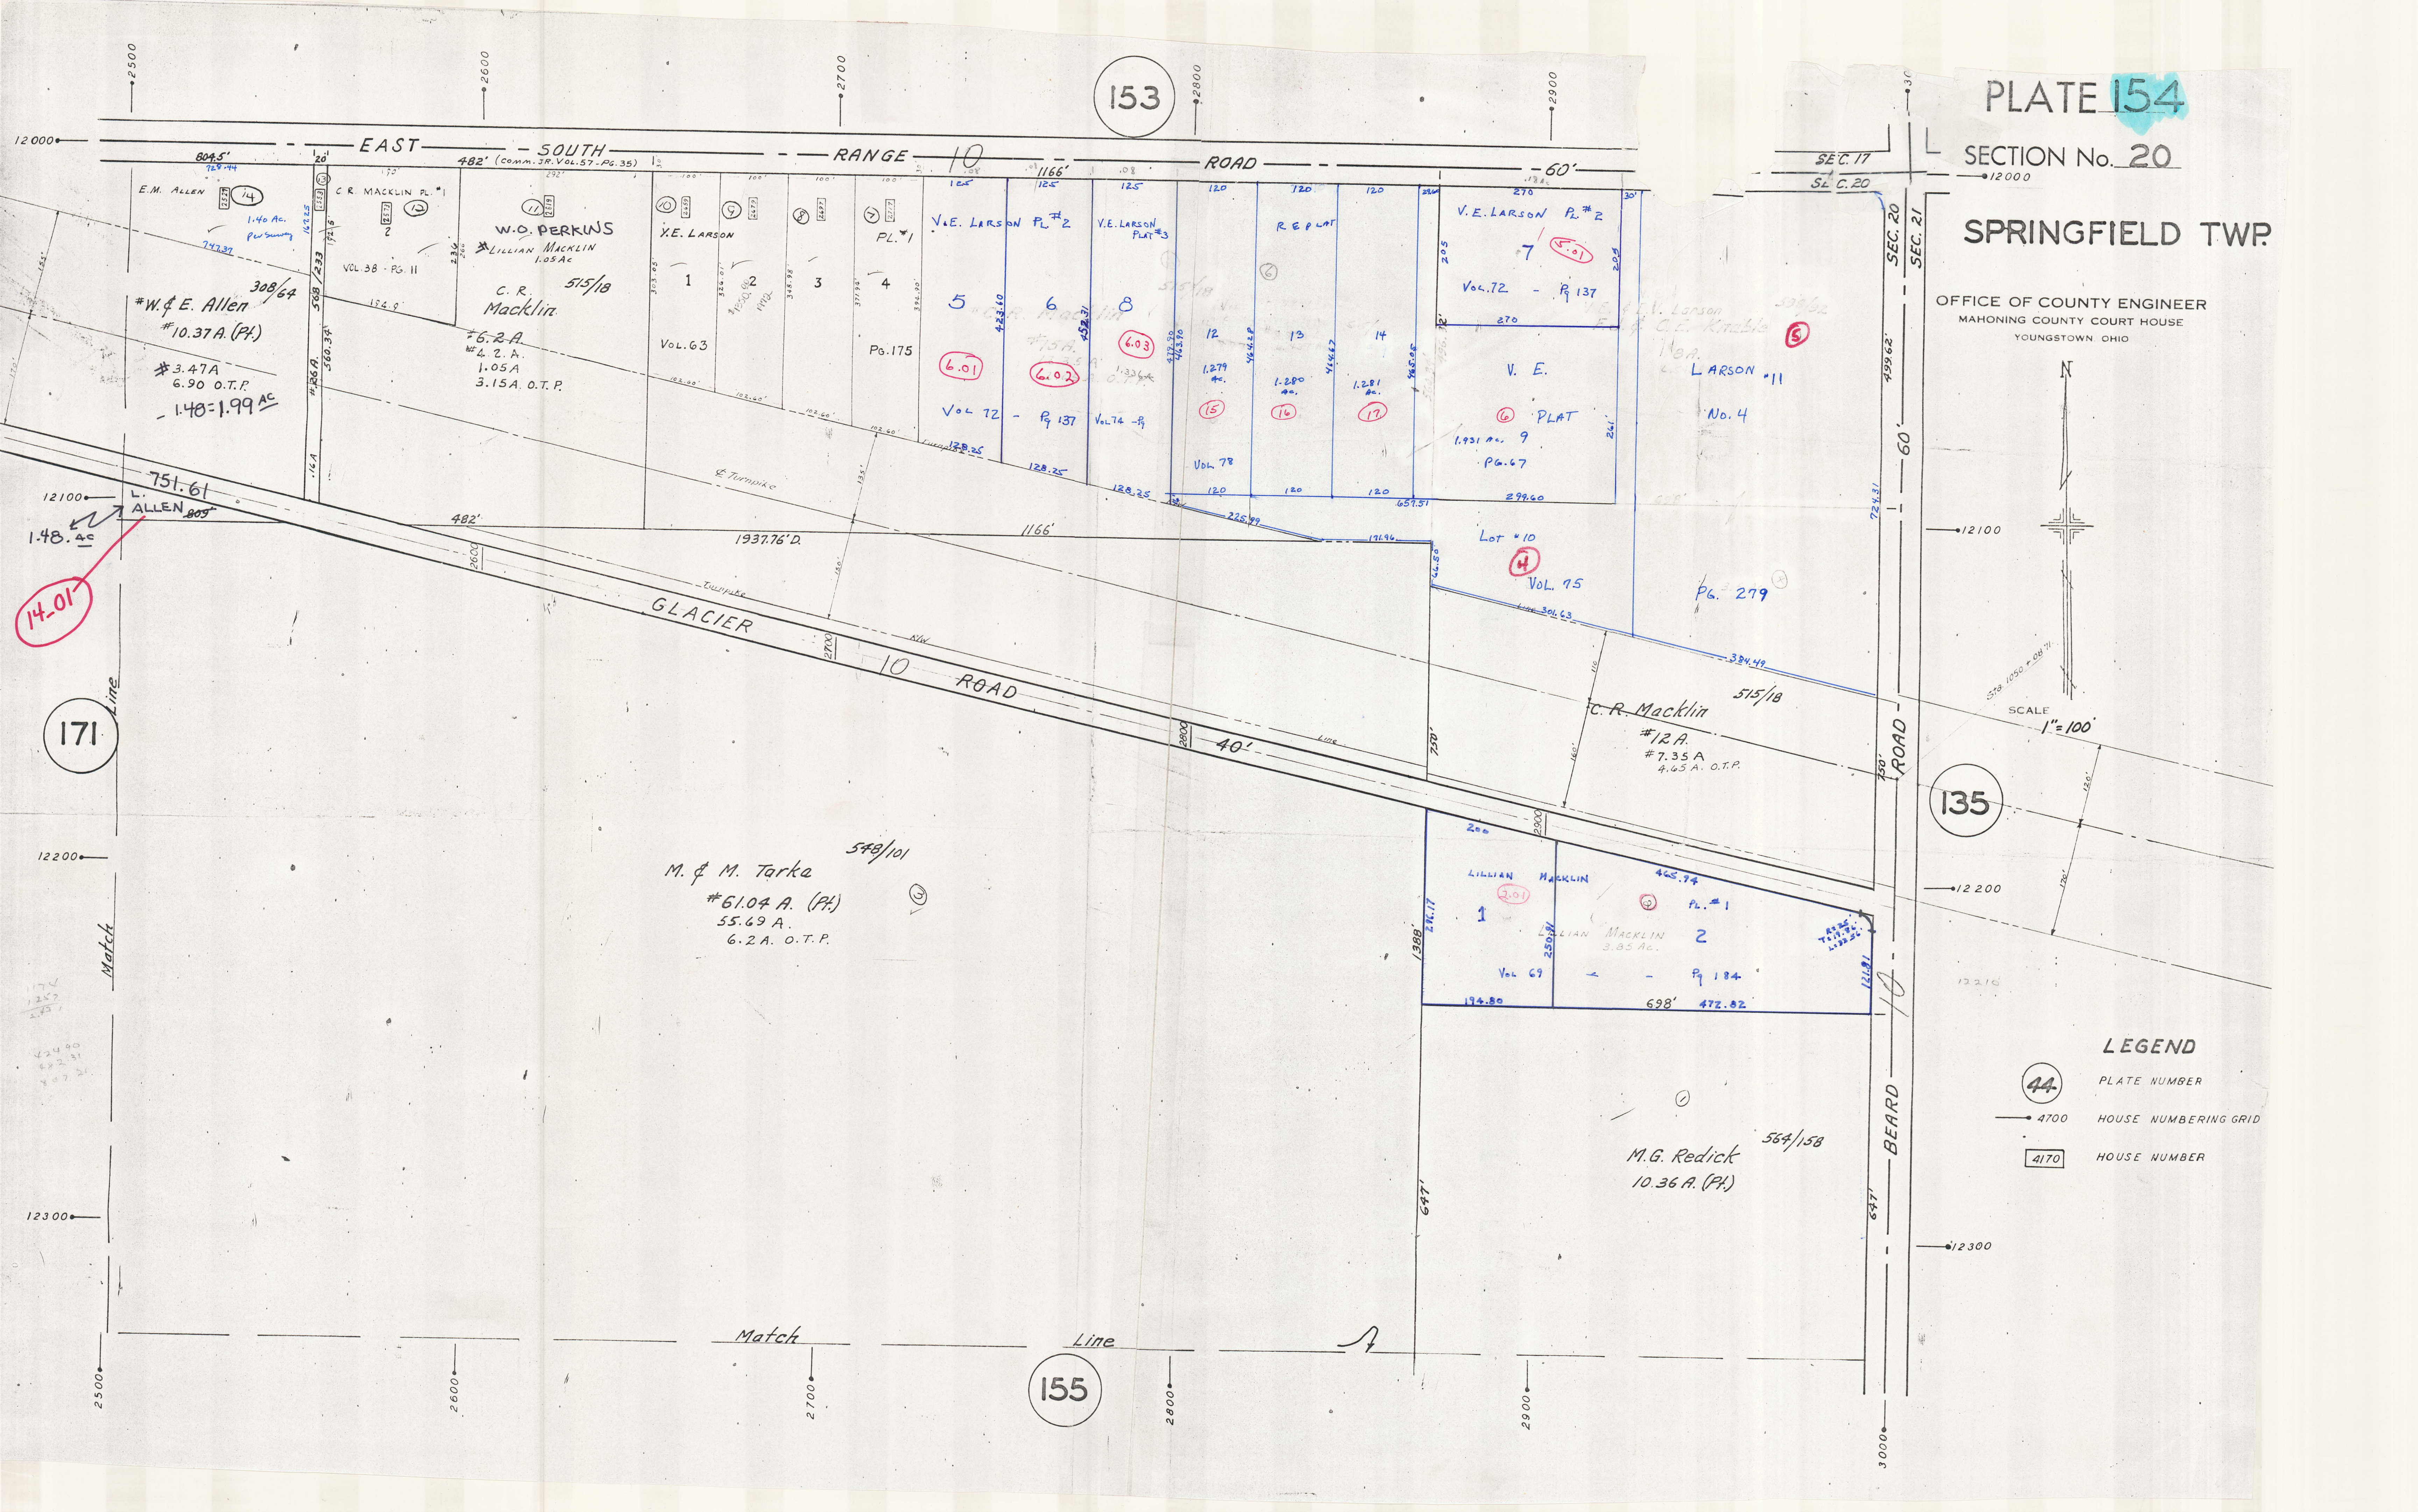

171

135

155

EAST - SOUTH

RANGE 10

ROAD 60'

SEC. 17

SEC. 20

SEC. 21

















12 000

12 100

12 200

12 300

2 500

2 600

2 700

2 800

2 900

3 000

Match

Match

Line