



OFFICE OF COUNTY ENGINEER
MAHONING COUNTY COURT HOUSE
YOUNGSTOWN, OHIO

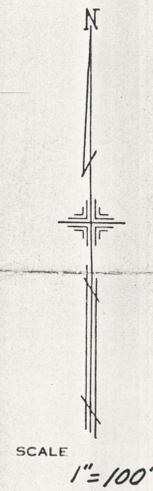

LEGEND

- (44) PLATE NUMBER
- HOUSE NUMBERING GRID
- 4170 HOUSE NUMBER

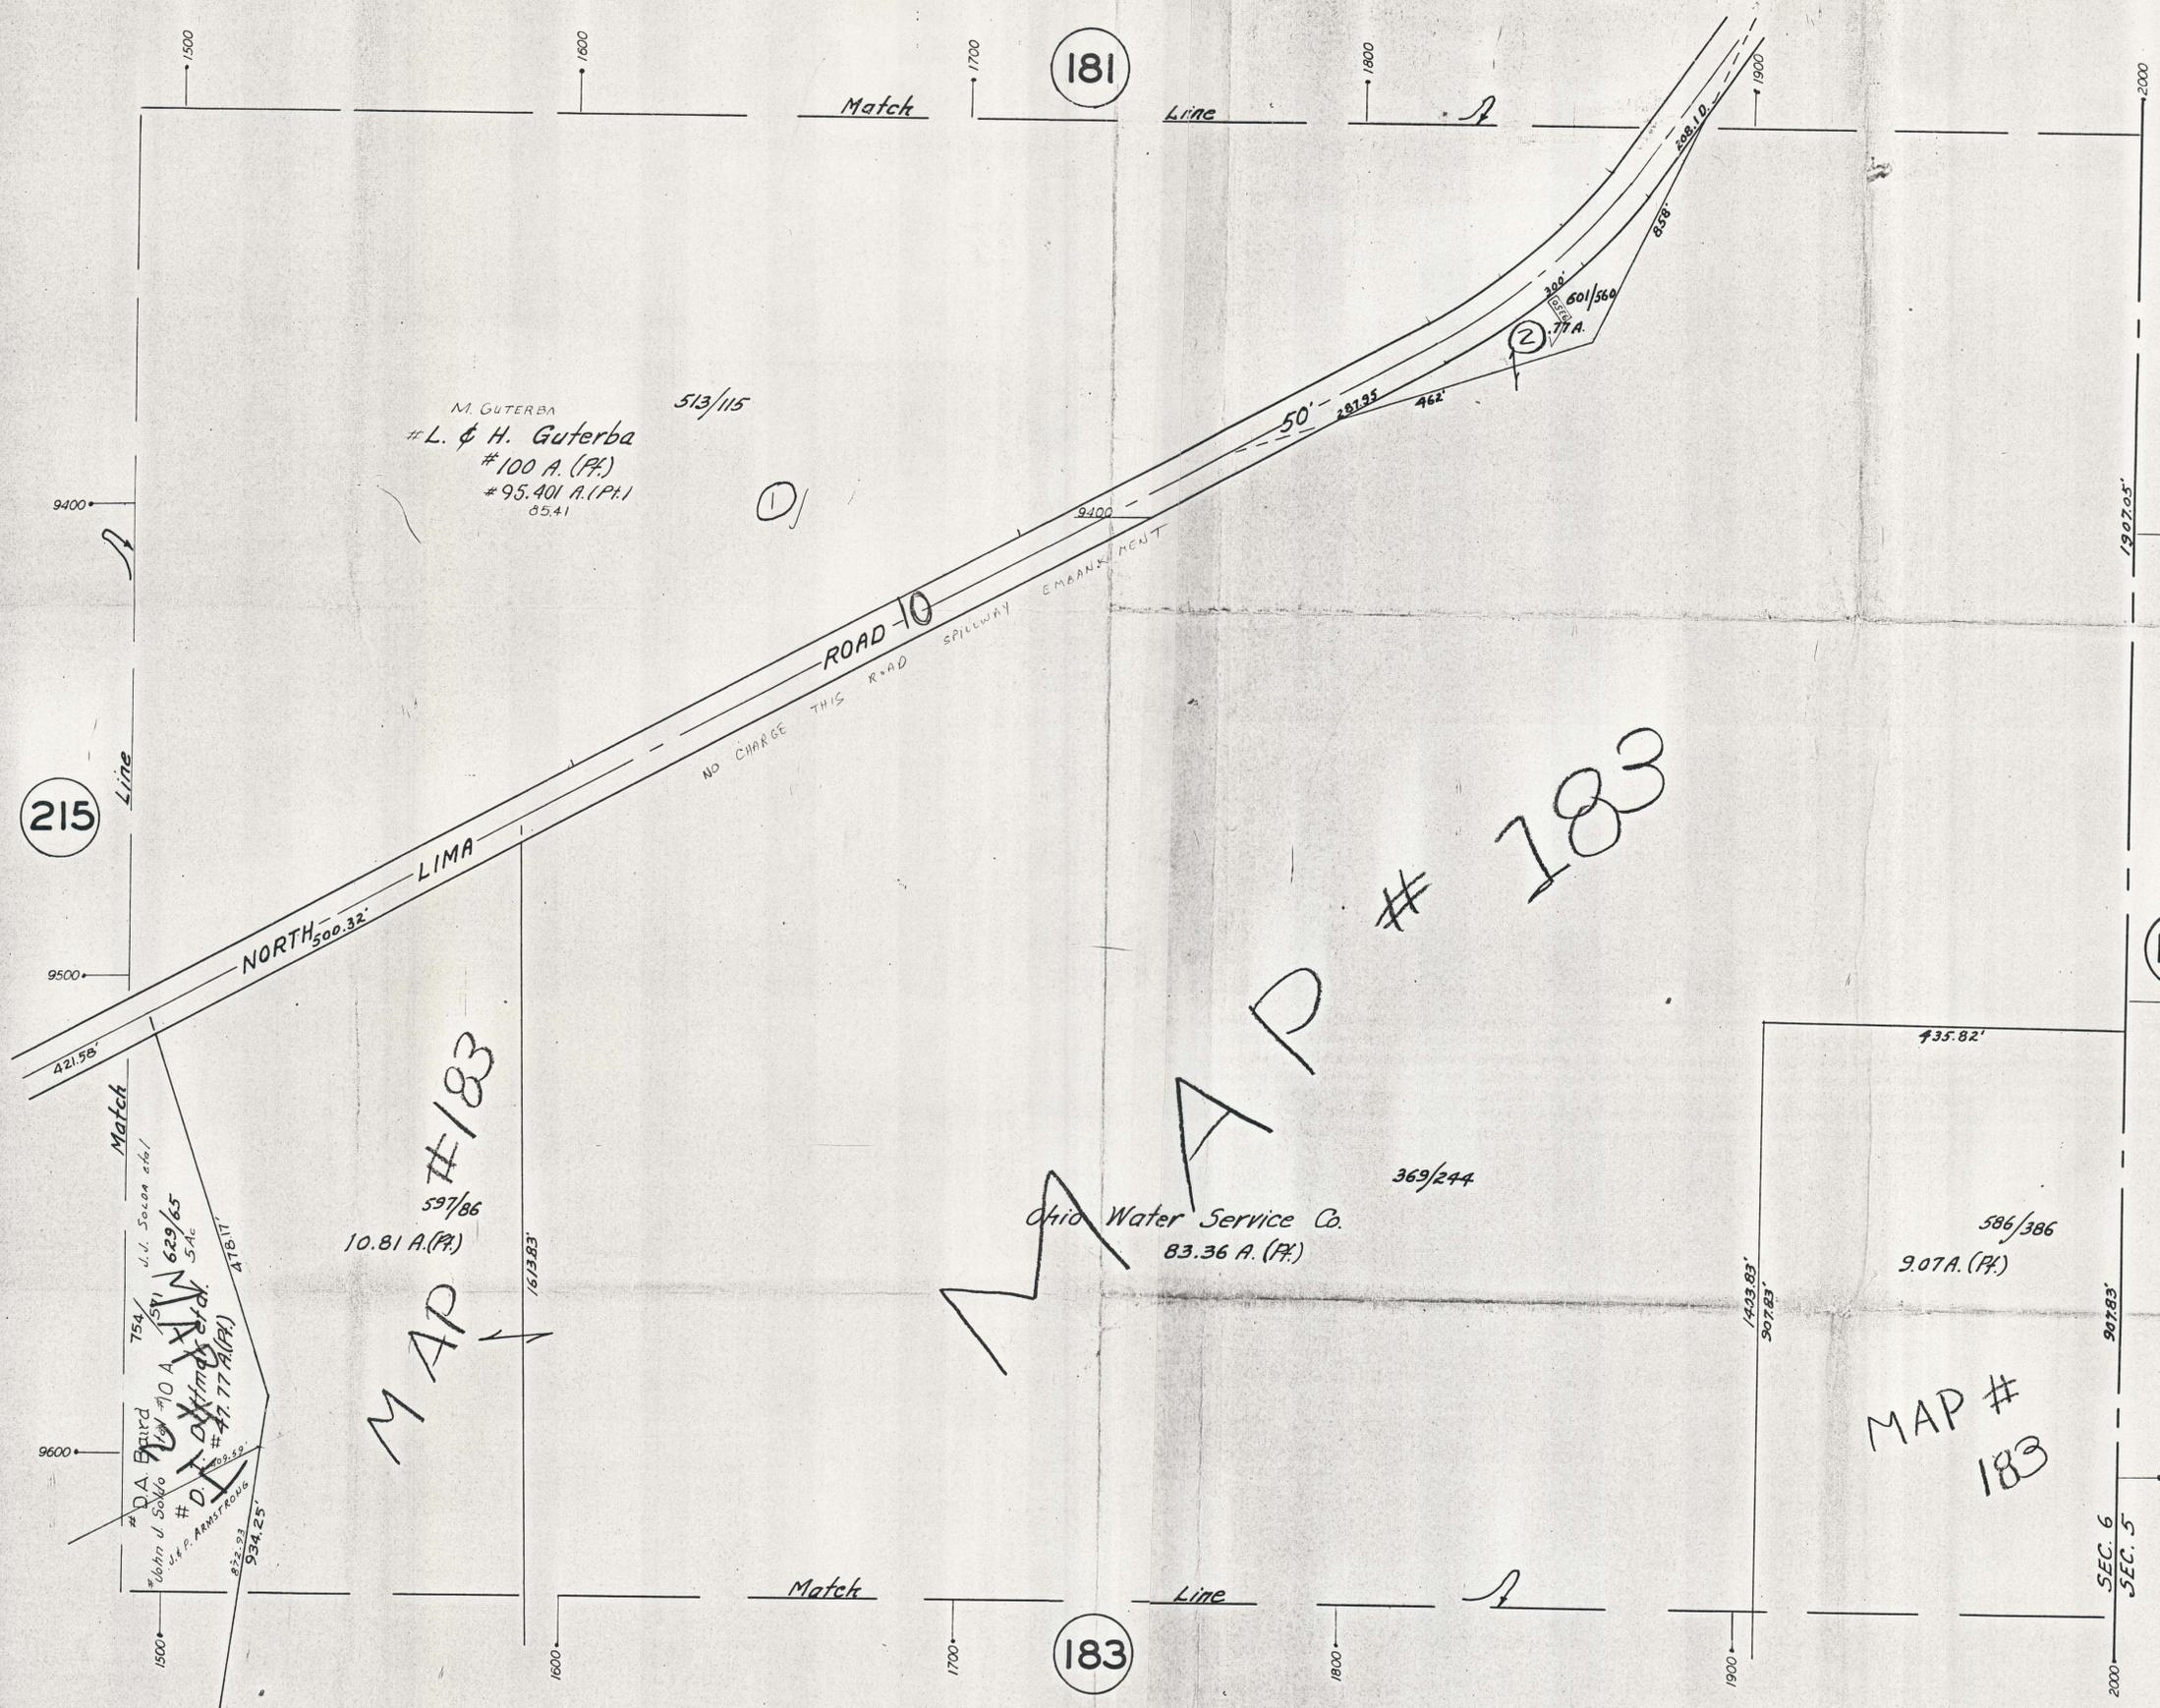

215

181

183

179

44

4170

MAP # 183

MAP # 183

MAD # 183

M. GUTERBA
L. & H. Guterba
100 A. (P.F.)
95.401 A. (P.F.)
85.41

Ohio Water Service Co.
83.36 A. (P.F.)

586/386
9.07 A. (P.F.)

10.81 A. (P.F.)

D.A. Beard
66th & Soligo
D. J. D. ...
P. ARMSTRONG
77 A. (P.F.)

9400

9500

9600

1500

1600

1700

1800

1900

1907.05'

9400

9500

9600

SEC. 6
SEC. 5

Match

Line

Line

Match

Line