

OFFICE OF COUNTY ENGINEER
MAHONING COUNTY COURT HOUSE
YOUNGSTOWN, OHIO




LEGEND

PLATE NUMBER

HOUSE NUMBERING GRID

HOUSE NUMBER

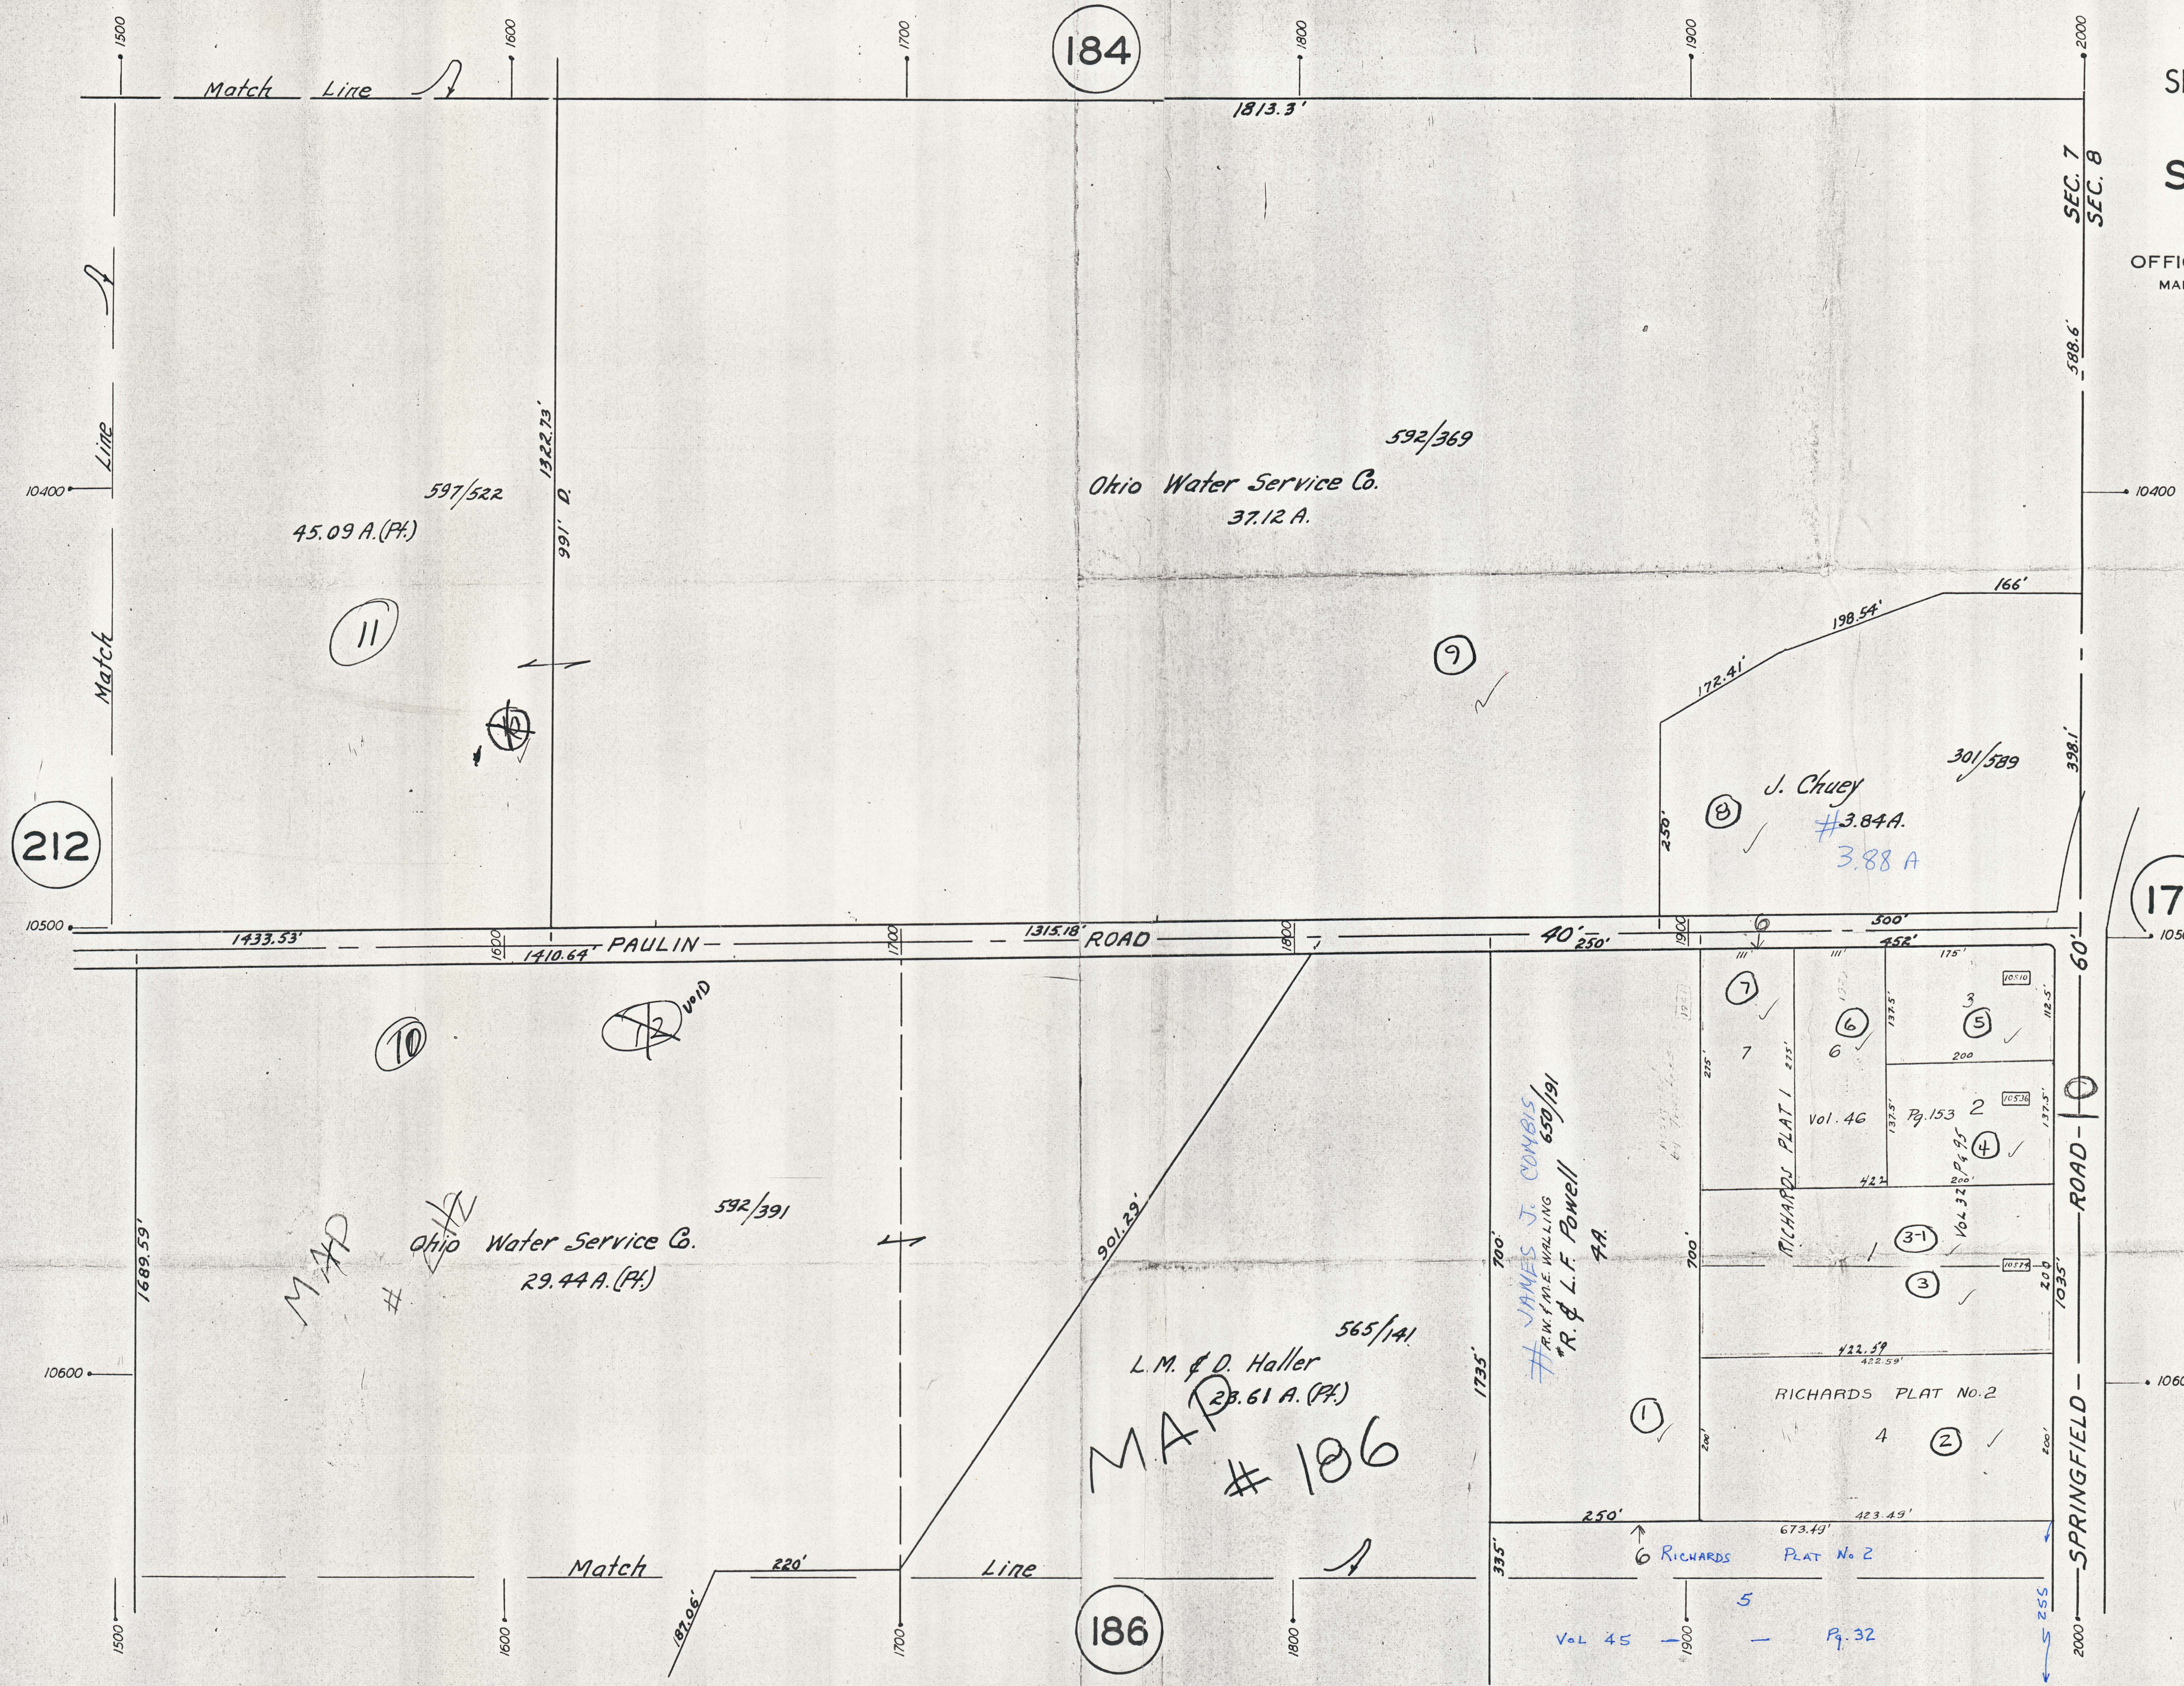

184

212

176

44

186

45.09 A. (PK.)

Ohio Water Service Co.
37.12 A.

J. Chuey
#3.84A.
3.88 A

MAD # Ohio Water Service Co.
29.44 A. (PK.)

L.M. & D. Haller
23.61 A. (PK.)
MAP # 106

JAMES J. COMBIS
R.W. FINE WALLING
R. & L.F. Powell
7A.

MICHARD PLAT 1
Vol. 46 Pg. 153
Pg. 2
Pg. 32

RICHARDS PLAT No. 2
4

6 RICHARDS PLAT No. 2
Vol. 45 Pg. 32

Match Line

Match Line

Match

PAULIN ROAD

ROAD - SPRINGFIELD ROAD

Match Line

