



SPRINGFIELD TWP.

OFFICE OF COUNTY ENGINEER
MAHONING COUNTY COURT HOUSE
YOUNGSTOWN, OHIO

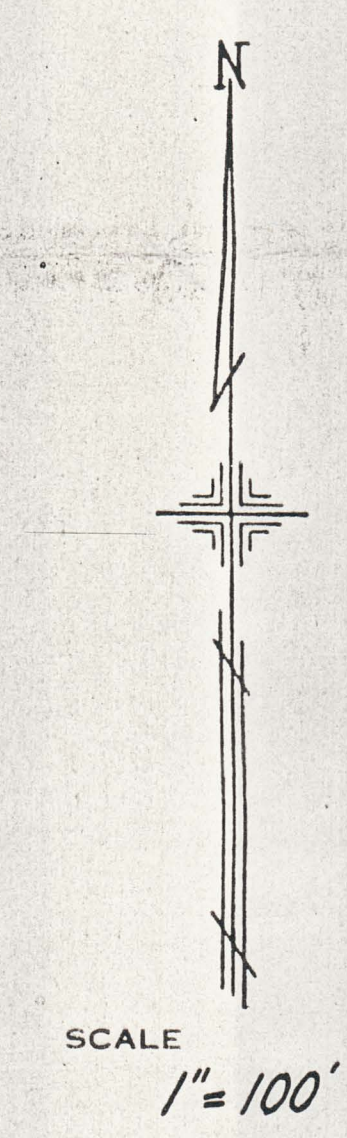

LEGEND

- 44 PLATE NUMBER
- 4700 HOUSE NUMBERING GRID
- 4170 HOUSE NUMBER

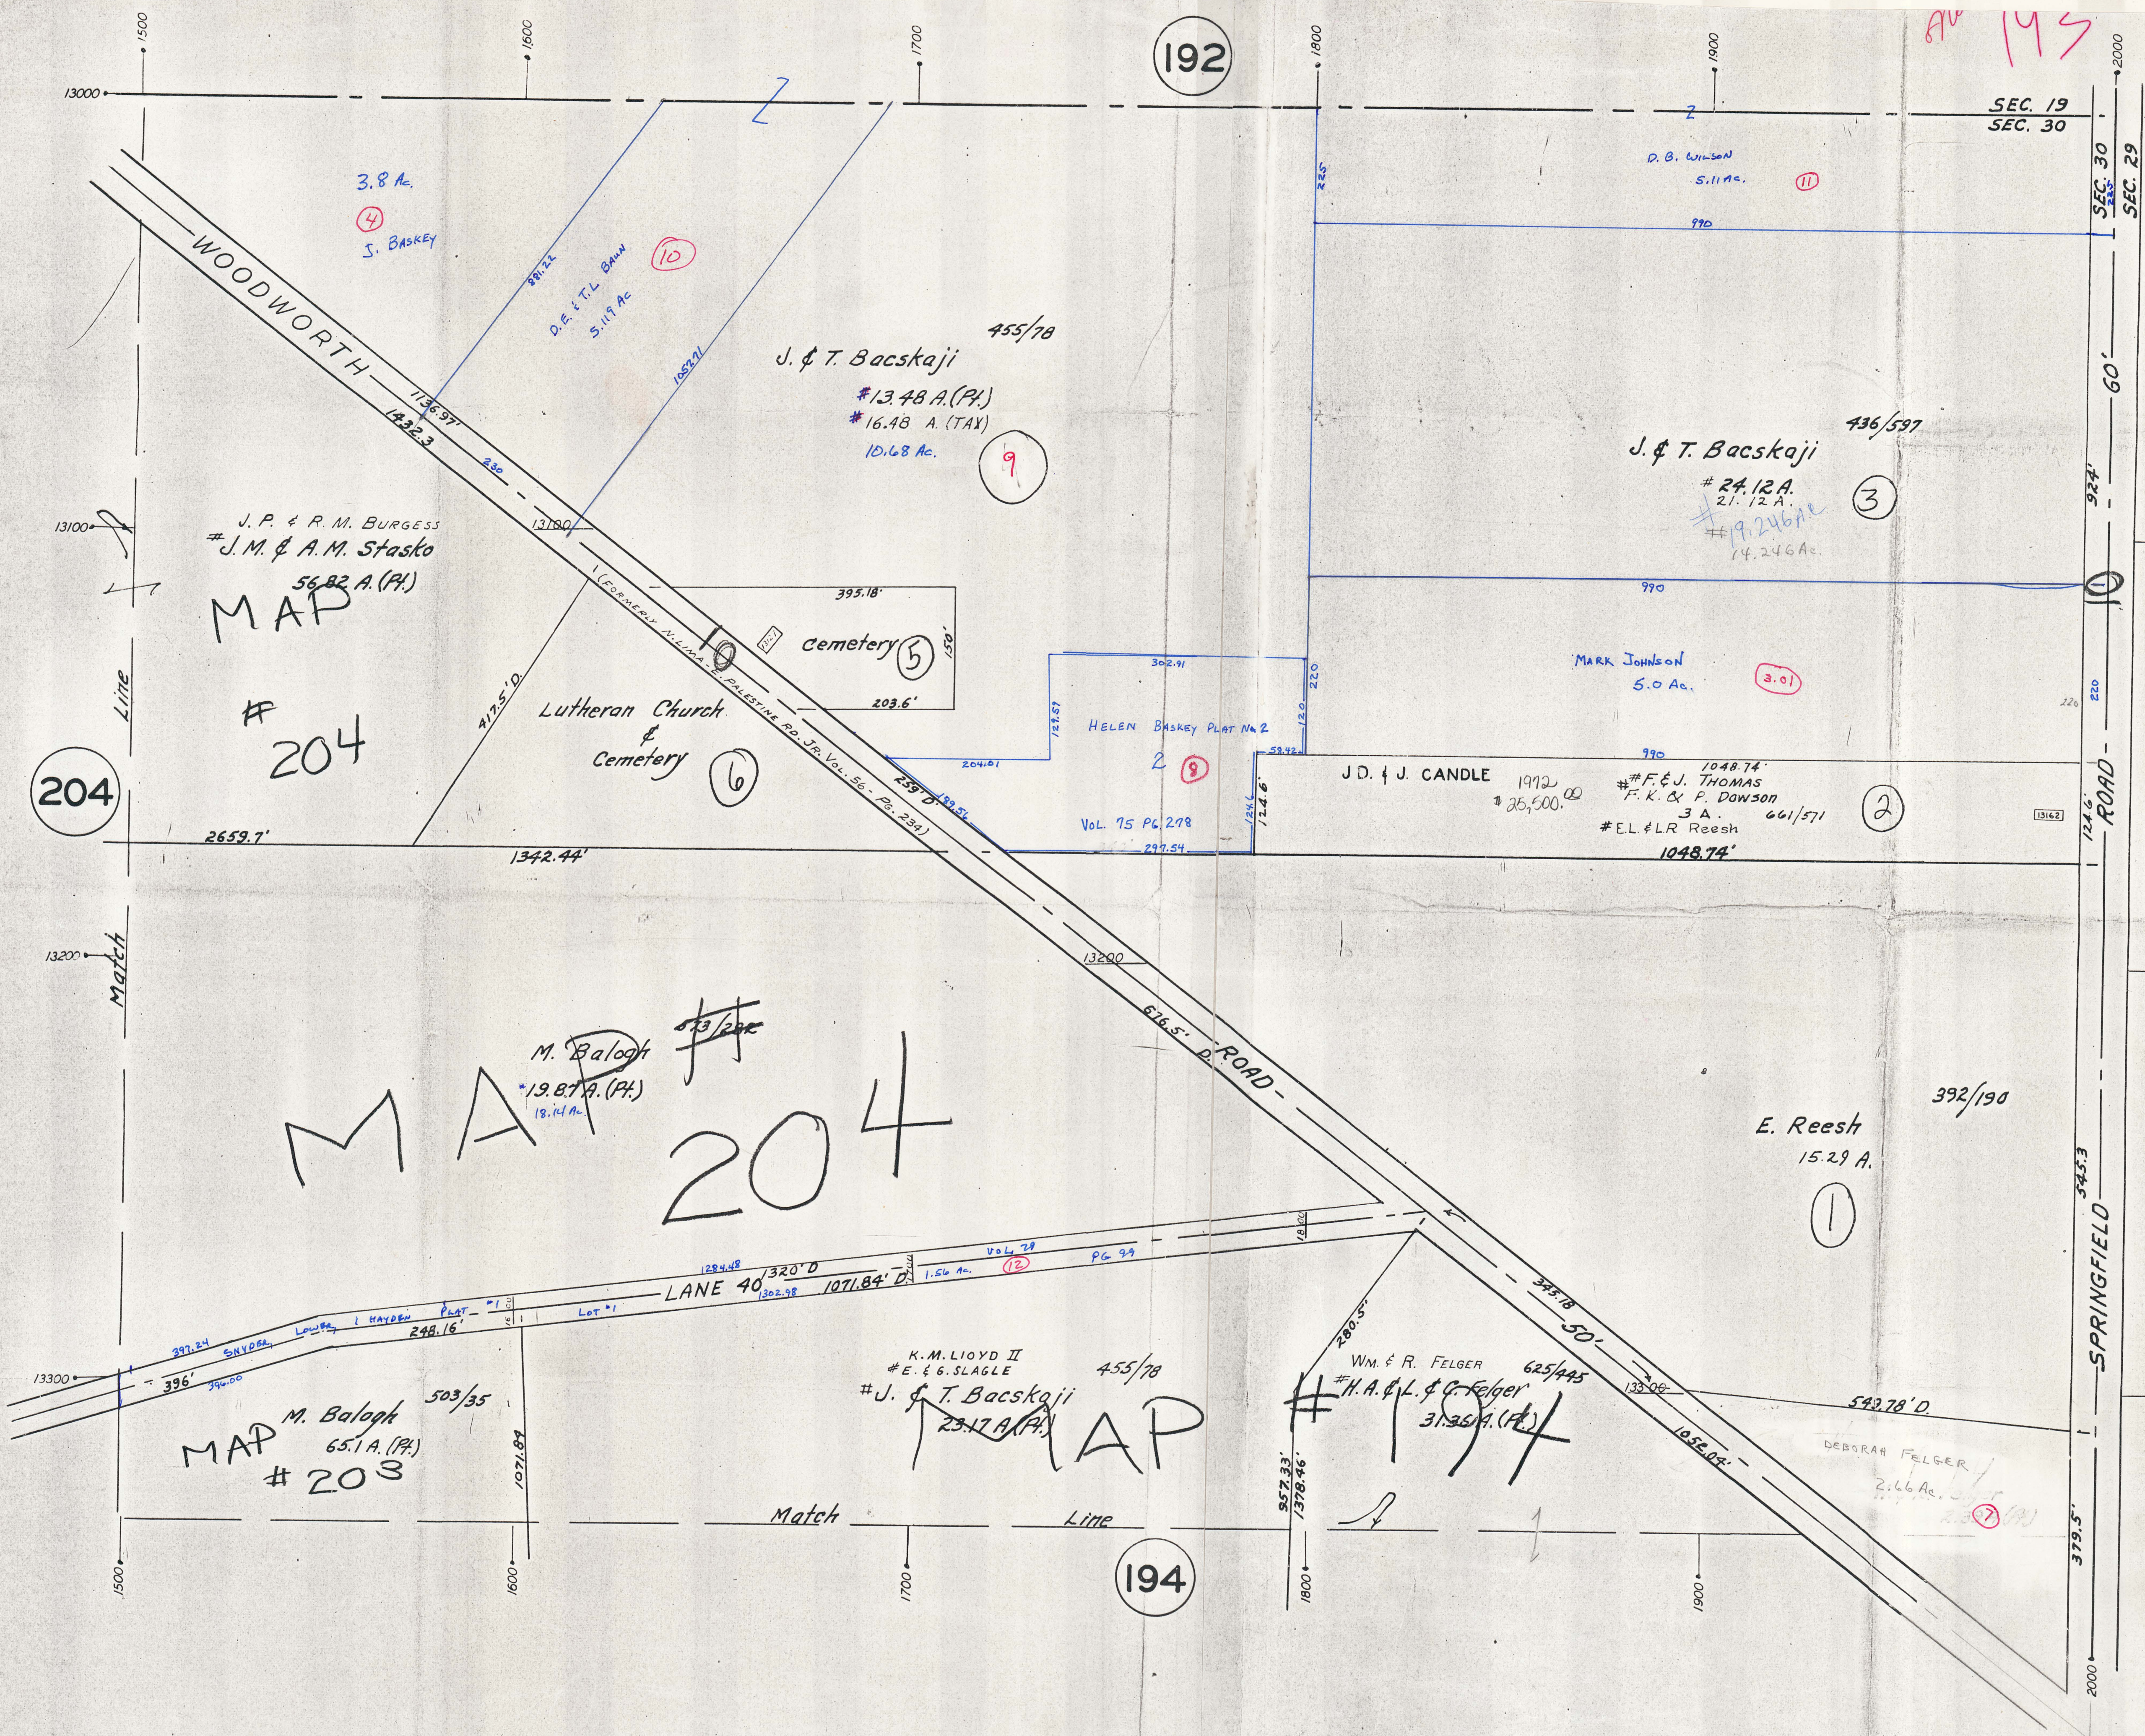

192

SEC. 19
SEC. 30

SEC. 30
SEC. 29

60'

924'

60'

220'

1246'

345'

345'

379.5'

345'

13300

2000

1900

1800

1700

1600

1500

194

204

168

MAP #204

MAP #194

MAP #203

MAP #193

MAP #204

J. & T. Bacskaji 455/78
#13.48 A. (PH)
#16.48 A. (TAX)
10.68 Ac.

J. & T. Bacskaji 436/597
#24.12 A.
#9.246 Ac.
14.246 Ac.

J.D. & J. CANDLE 1972
#25,500.00
#F. & J. THOMAS
#K. & P. DAWSON
3 A.
#EL. & LR Reesh
661/571
1048.74'

E. Reesh 392/190
15.29 A.

M. Balogh 503/35
#19.87 A. (PH)
18.14 A.

J.P. & R.M. BURGESS
#J.M. & A.M. Stasko
56.82 A. (PH)

K.M. LLOYD II 455/78
#E. & G. SLAGLE
#J. & T. Bacskaji
23.17 A. (PH)

Wm. & R. FELGER 625/445
#H.A. & L. & G. Felger
31.36 A. (PH)

Lutheran Church & Cemetery #6

Cemetery #5

HELEN BASKEY PLAT No. 2
2
#9

MARK JOHNSON 3.01

#F. & J. THOMAS
#K. & P. DAWSON
3 A.
#EL. & LR Reesh
661/571

S. BASKEY 3.8 Ac.
#4

D.E. & T.L. BANN 5.119 Ac.
#10

D.B. WILSON 5.11 Ac.
#11

1500
1600
1700
1800
1900
2000

13000
13100
13200
13300

Match Line

Match Line

Match Line

Match Line