


OFFICE OF COUNTY ENGINEER
MAHONING COUNTY COURT HOUSE
YOUNGSTOWN OHIO



SCALE
1" = 100'

LEGEND

- PLATE NUMBER
- HOUSE NUMBERING GRID
- HOUSE NUMI

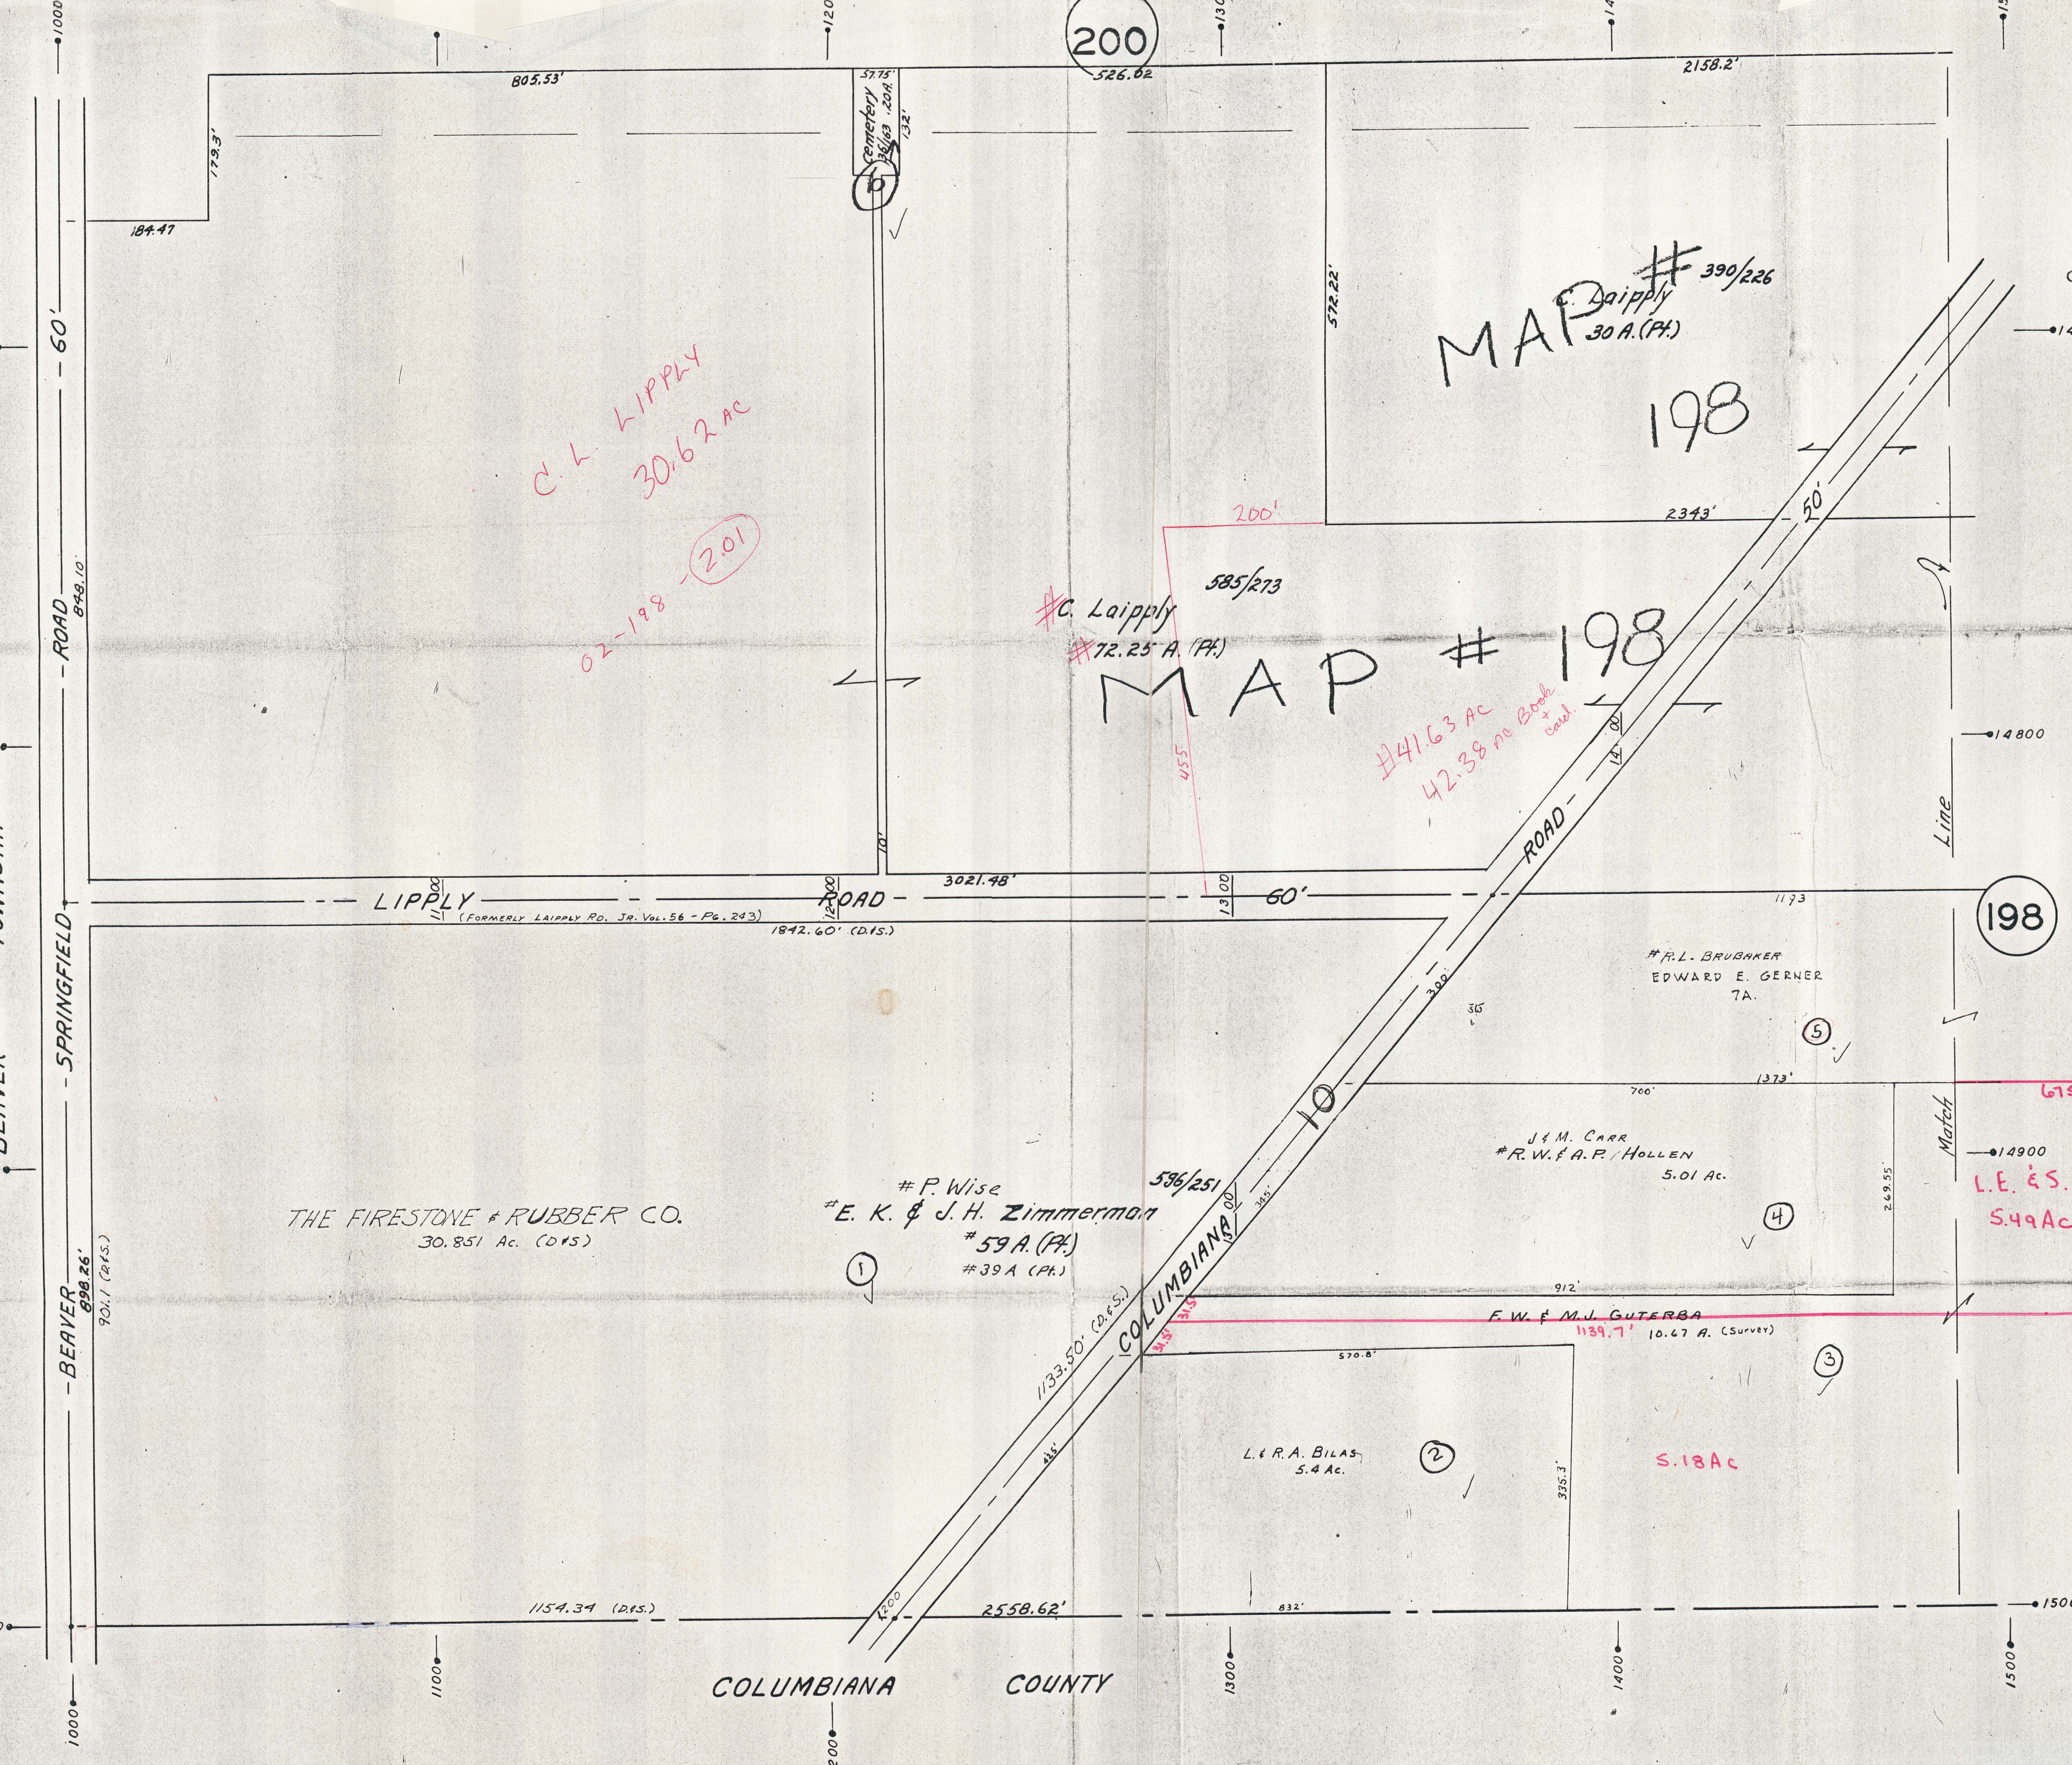

C.L. LIPPLY
30.62 ac

02-198 (201)

MAP # 390/226
C. Laipply
30 A. (P.)

198

MAP # 198
C. Laipply
#72.25 A. (P.)
41.63 Ac
42.38 no Book + card

198

THE FIRESTONE & RUBBER CO.
30.851 Ac. (D.F.S.)

P. Wise
& E. K. & J. H. Zimmerman
59 A. (P.)
39 A. (P.)

J. M. CARR
& R. W. & A. P. HOLLEN
5.01 Ac.

L.E. & S.J. Mackall
5.49 Ac (6) (7) Construction

F.W. & M.J. GUTERBA
1159.7' 10.67 A. (Survey)

L.E. & R.A. Bilas
5.4 Ac. (2)

5.18 Ac

COLUMBIANA COUNTY