



OFFICE OF COUNTY ENGINEER
MAHONING COUNTY COURT HOUSE
YOUNGSTOWN, OHIO

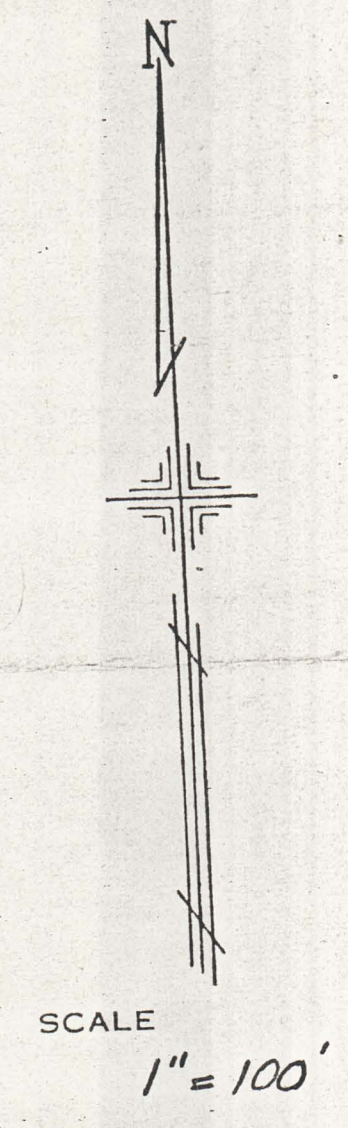

188

- LEGEND**
- 44 PLATE NUMBER
 - HOUSE NUMBERING C
 - 4170 HOUSE NUMBER

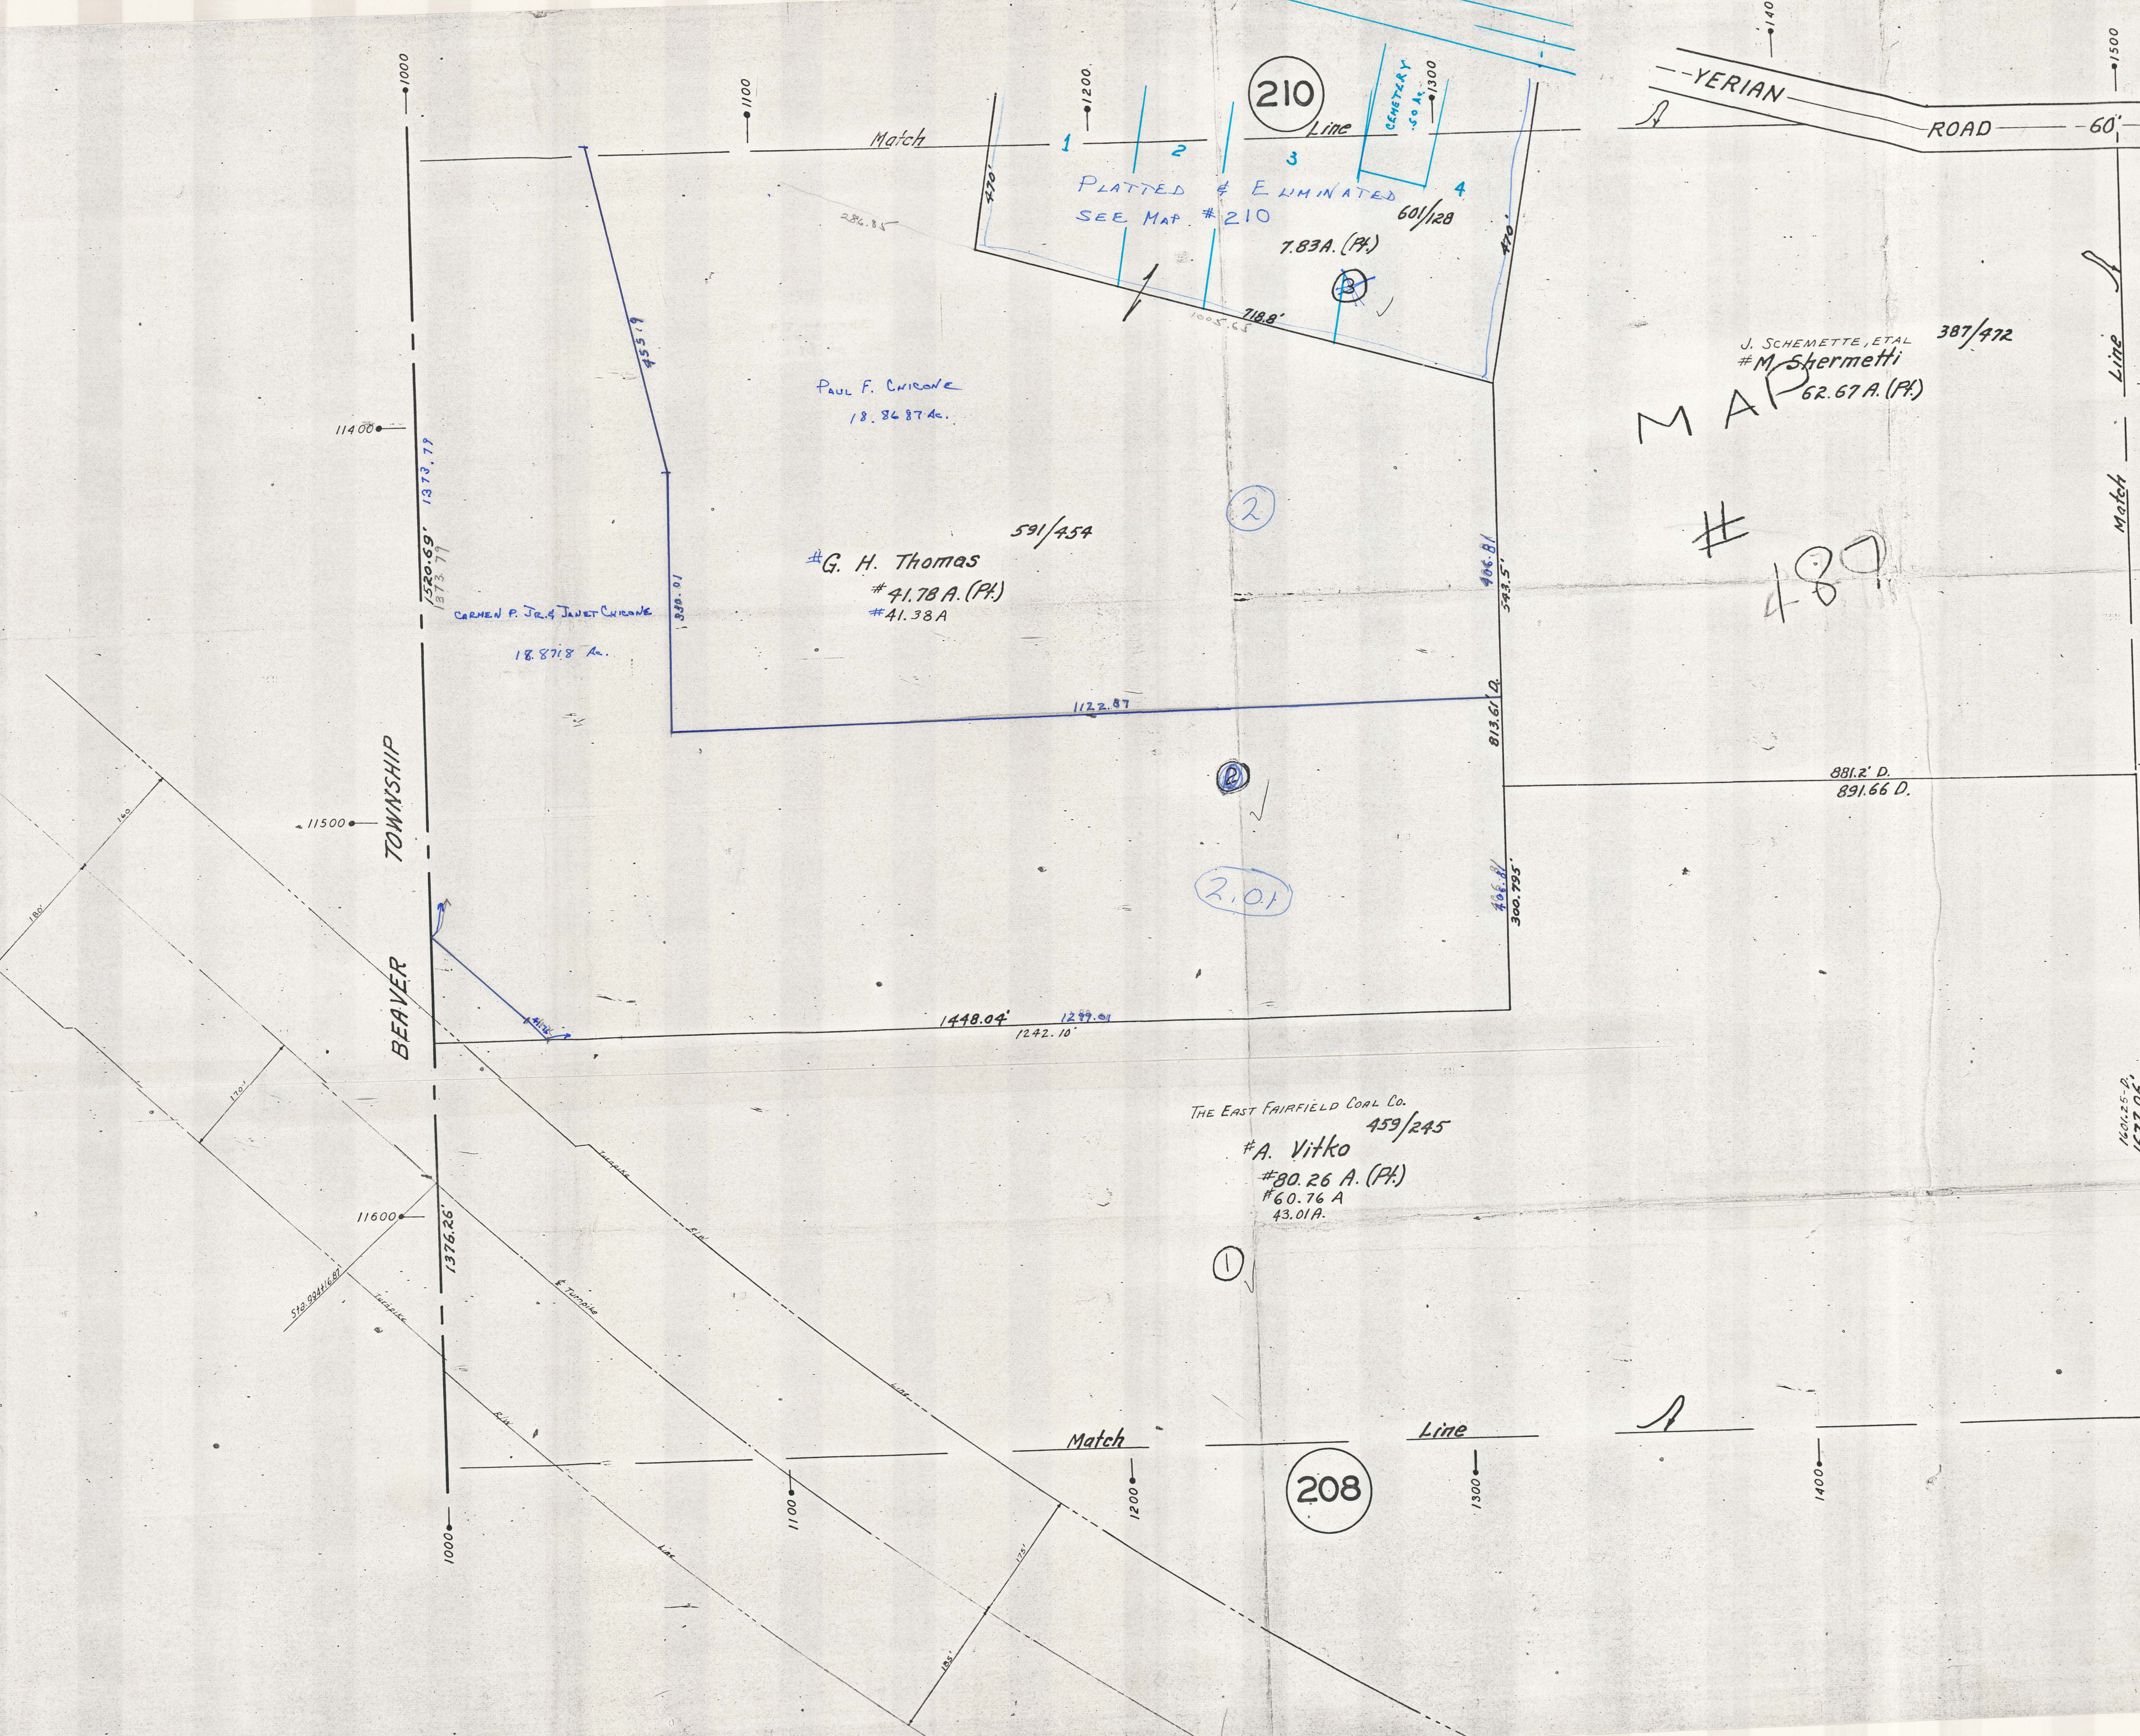

210

2

2.01

1

208

MAP # 480

J. SCHEMETTE, ETAL 387/472
M. Stermetti
62.67 A. (Plat)

PAUL F. CHIRONE
18.8718 Ac.

G. H. THOMAS 591/454
41.78 A. (Plat)
41.38 A

THE EAST FAIRFIELD COAL CO. 459/245
A. Vitko
80.26 A. (Plat)
60.76 A
43.01 A

BEAVER TOWNSHIP

YERIAN ROAD

1520.69' 1373.77
1373.77

CARMEN P. JR. & JAVET CHIRONE
18.8718 Ac.

1376.26'

210

208

188

- LEGEND**
- 44 PLATE NUMBER
 - HOUSE NUMBERING C
 - 4170 HOUSE NUMBER