



NEW MIDDLETOWN

OFFICE OF COUNTY ENGINEER
940 BEARS DEN ROAD
YOUNGSTOWN, OHIO

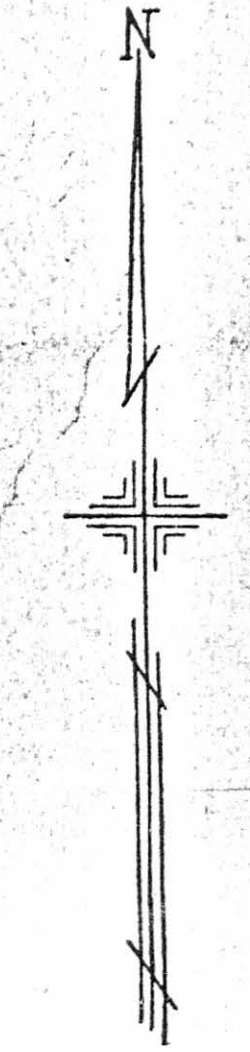

SCALE 1"=100'

SAMUEL GOULD, JR.
MAHONING COUNTY ENGINEER
AND TAX MAP DRAFTSMAN

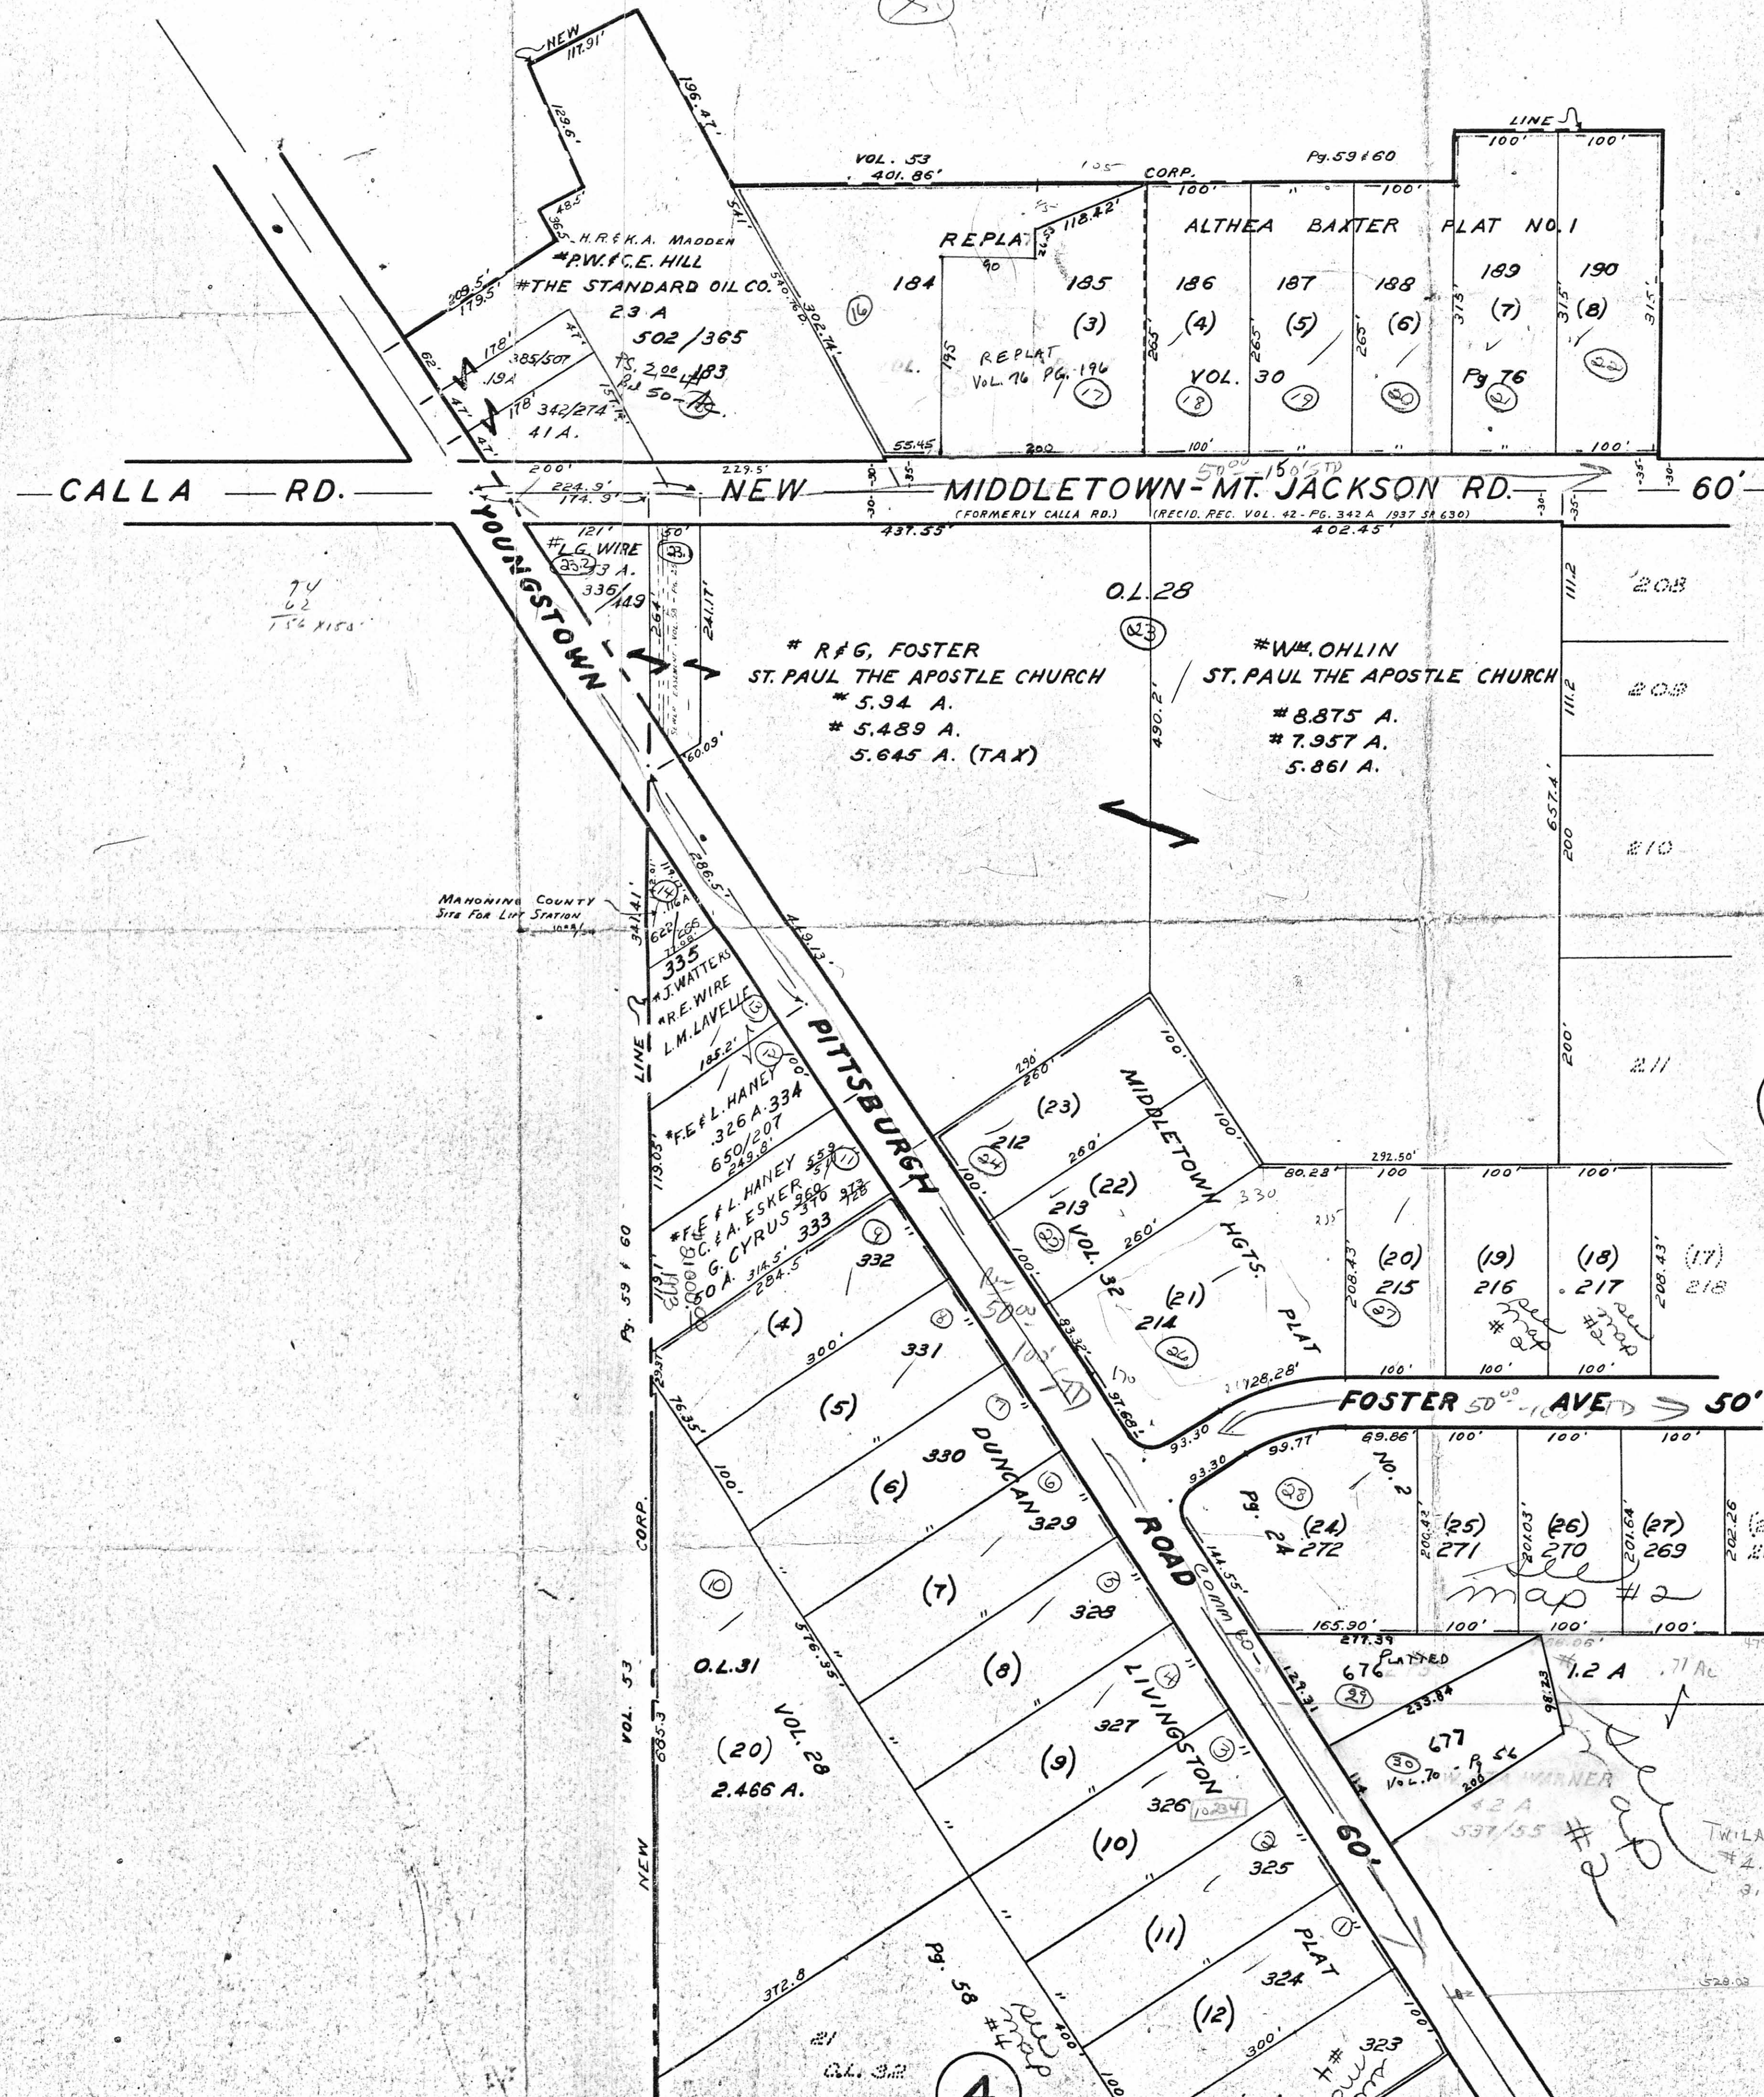

2

318
145
733

map #2
TWILA WARNER, Ex.
2.20 Ac.
3.65 Ac. Per Survey

MAHONING COUNTY
Station
Site For Line

H.F. & K.A. MADDEN
R.V. & C.E. HILL
THE STANDARD OIL CO.
23 A
502/365

ALTHEA BAXTER
FLAT NO. 1

R.F. & G. FOSTER
ST. PAUL THE APOSTLE CHURCH
5.94 A.
5.489 A.
5.645 A. (TAX)

W.M. OHLIN
ST. PAUL THE APOSTLE CHURCH
8.875 A.
7.957 A.
5.861 A.

O.L. 31
VOL. 28
2.466 A.

FOSTER AVE 50'

LIVINGSTON ROAD

4