

3

MATCH LINE

N.A. & M. SNYDER
52.81 A. (P)
555/507

Split
New Combination
11-12-13HS
This is new card

check is
for ownership

No. 6


NEW MIDDLETOWN

OFFICE OF COUNTY ENGINEER
940 BEARS DEN ROAD
YOUNGSTOWN, OHIO



SCALE 1" = 100'

MAHONING COUNTY ENGINEER
AND TAX MAP DRAFTSMAN

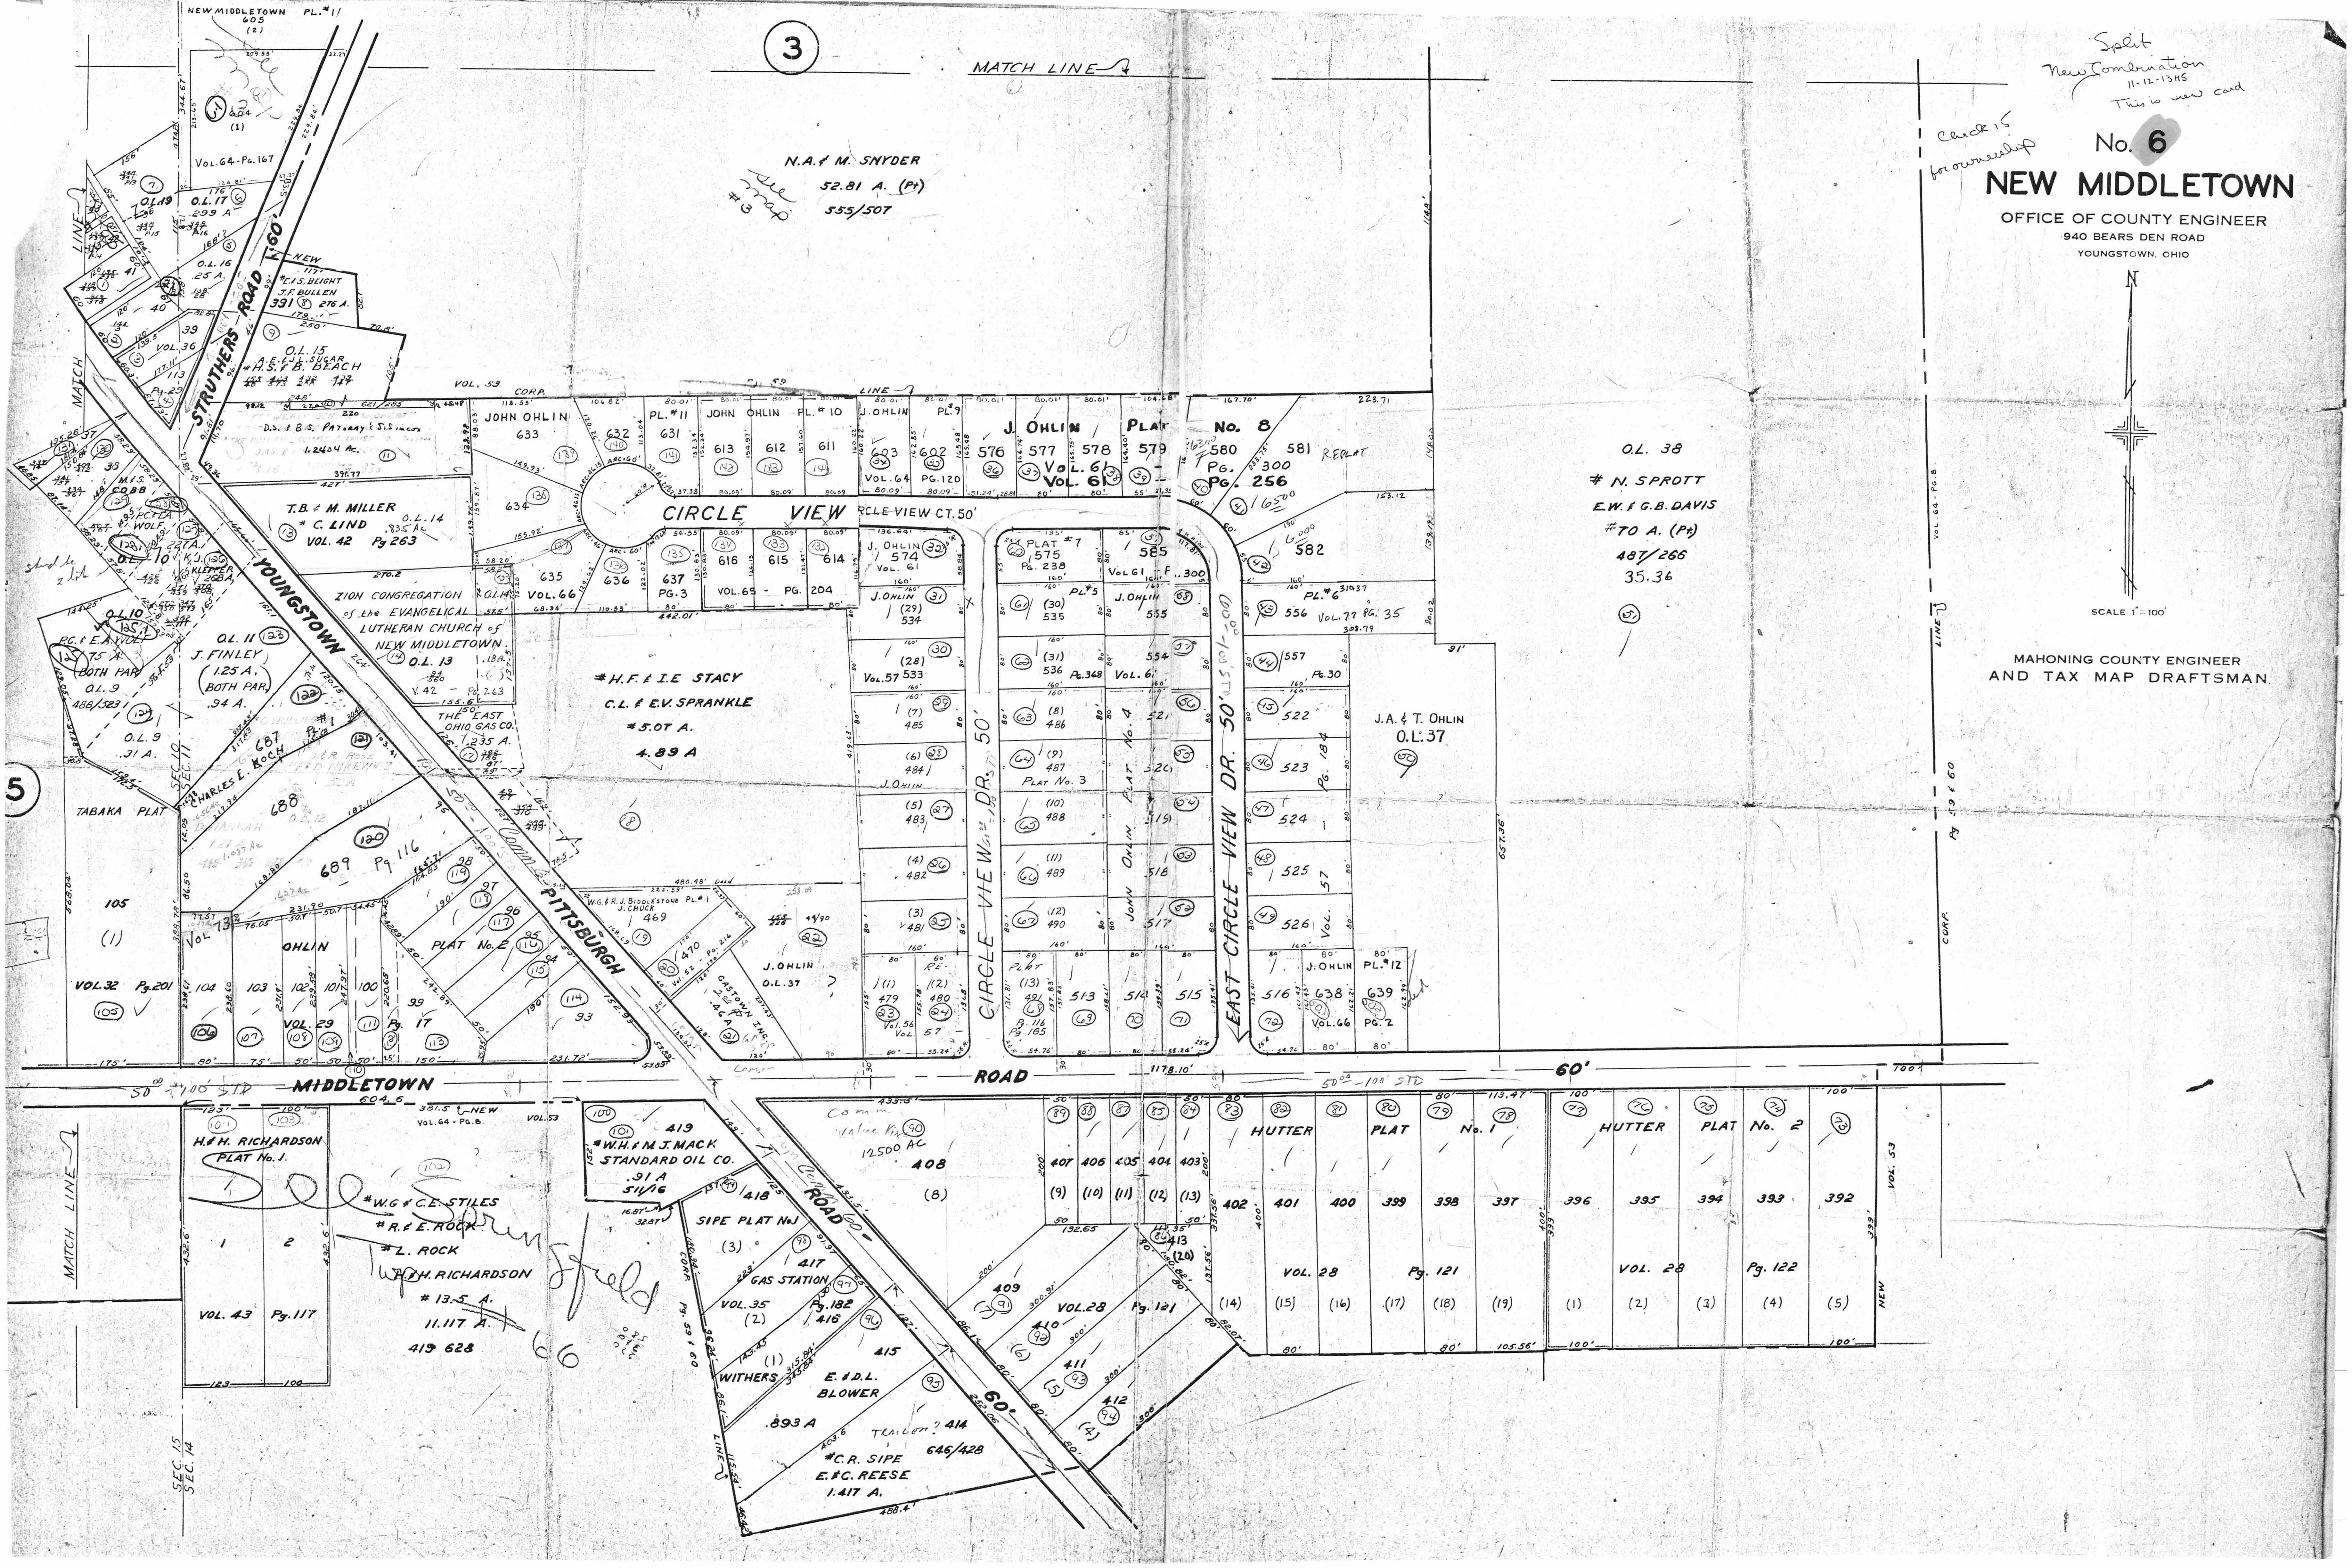

O.L. 38
N. SPROTT
E.W. & G.B. DAVIS
70 A. (P)
487/266
35.36

H.F. & I.E. STACY
C.L. & E.V. SPRANKLE
5.07 A.
4.89 A

J.A. & T. OHLIN
O.L. 37

H.H. RICHARDSON
PLAT No. 1
W.G. & C.E. STILES
R.F. & E. ROCK
Z. ROCK
W.H. RICHARDSON
13.5 A.
11.17 A.
419 628

W.H. & M.J. MACK
STANDARD OIL CO.
.91 A
511/16

HUTTER
PLAT No. 1
VOL. 28 Pg. 121
HUTTER
PLAT No. 2
VOL. 28 Pg. 122

E.D.L. BLOWER
C.R. SIPE
E.K. REESE
1.417 A.