

Check 1 for ownership

# PLATE 13

6556-13-06  
SECTION No. 25

## BEAVER TWP.

OFFICE OF COUNTY ENGINEER  
MAHONING COUNTY COURT HOUSE  
YOUNGSTOWN, OHIO



SCALE  
1" = 100'

Sept. 1952

### LEGEND

- (44) PLATE NUMBER
- 4300 HOUSE NUMBERING
- 7200 HOUSE NUMBER

TOWNSHIP

SPRINGFIELD

BEAVER

ROAD

(12)

(24)

(14)

PINE LAKE ROAD


ROAD

ROAD

SPRINGFIELD

BEAVER

ROAD

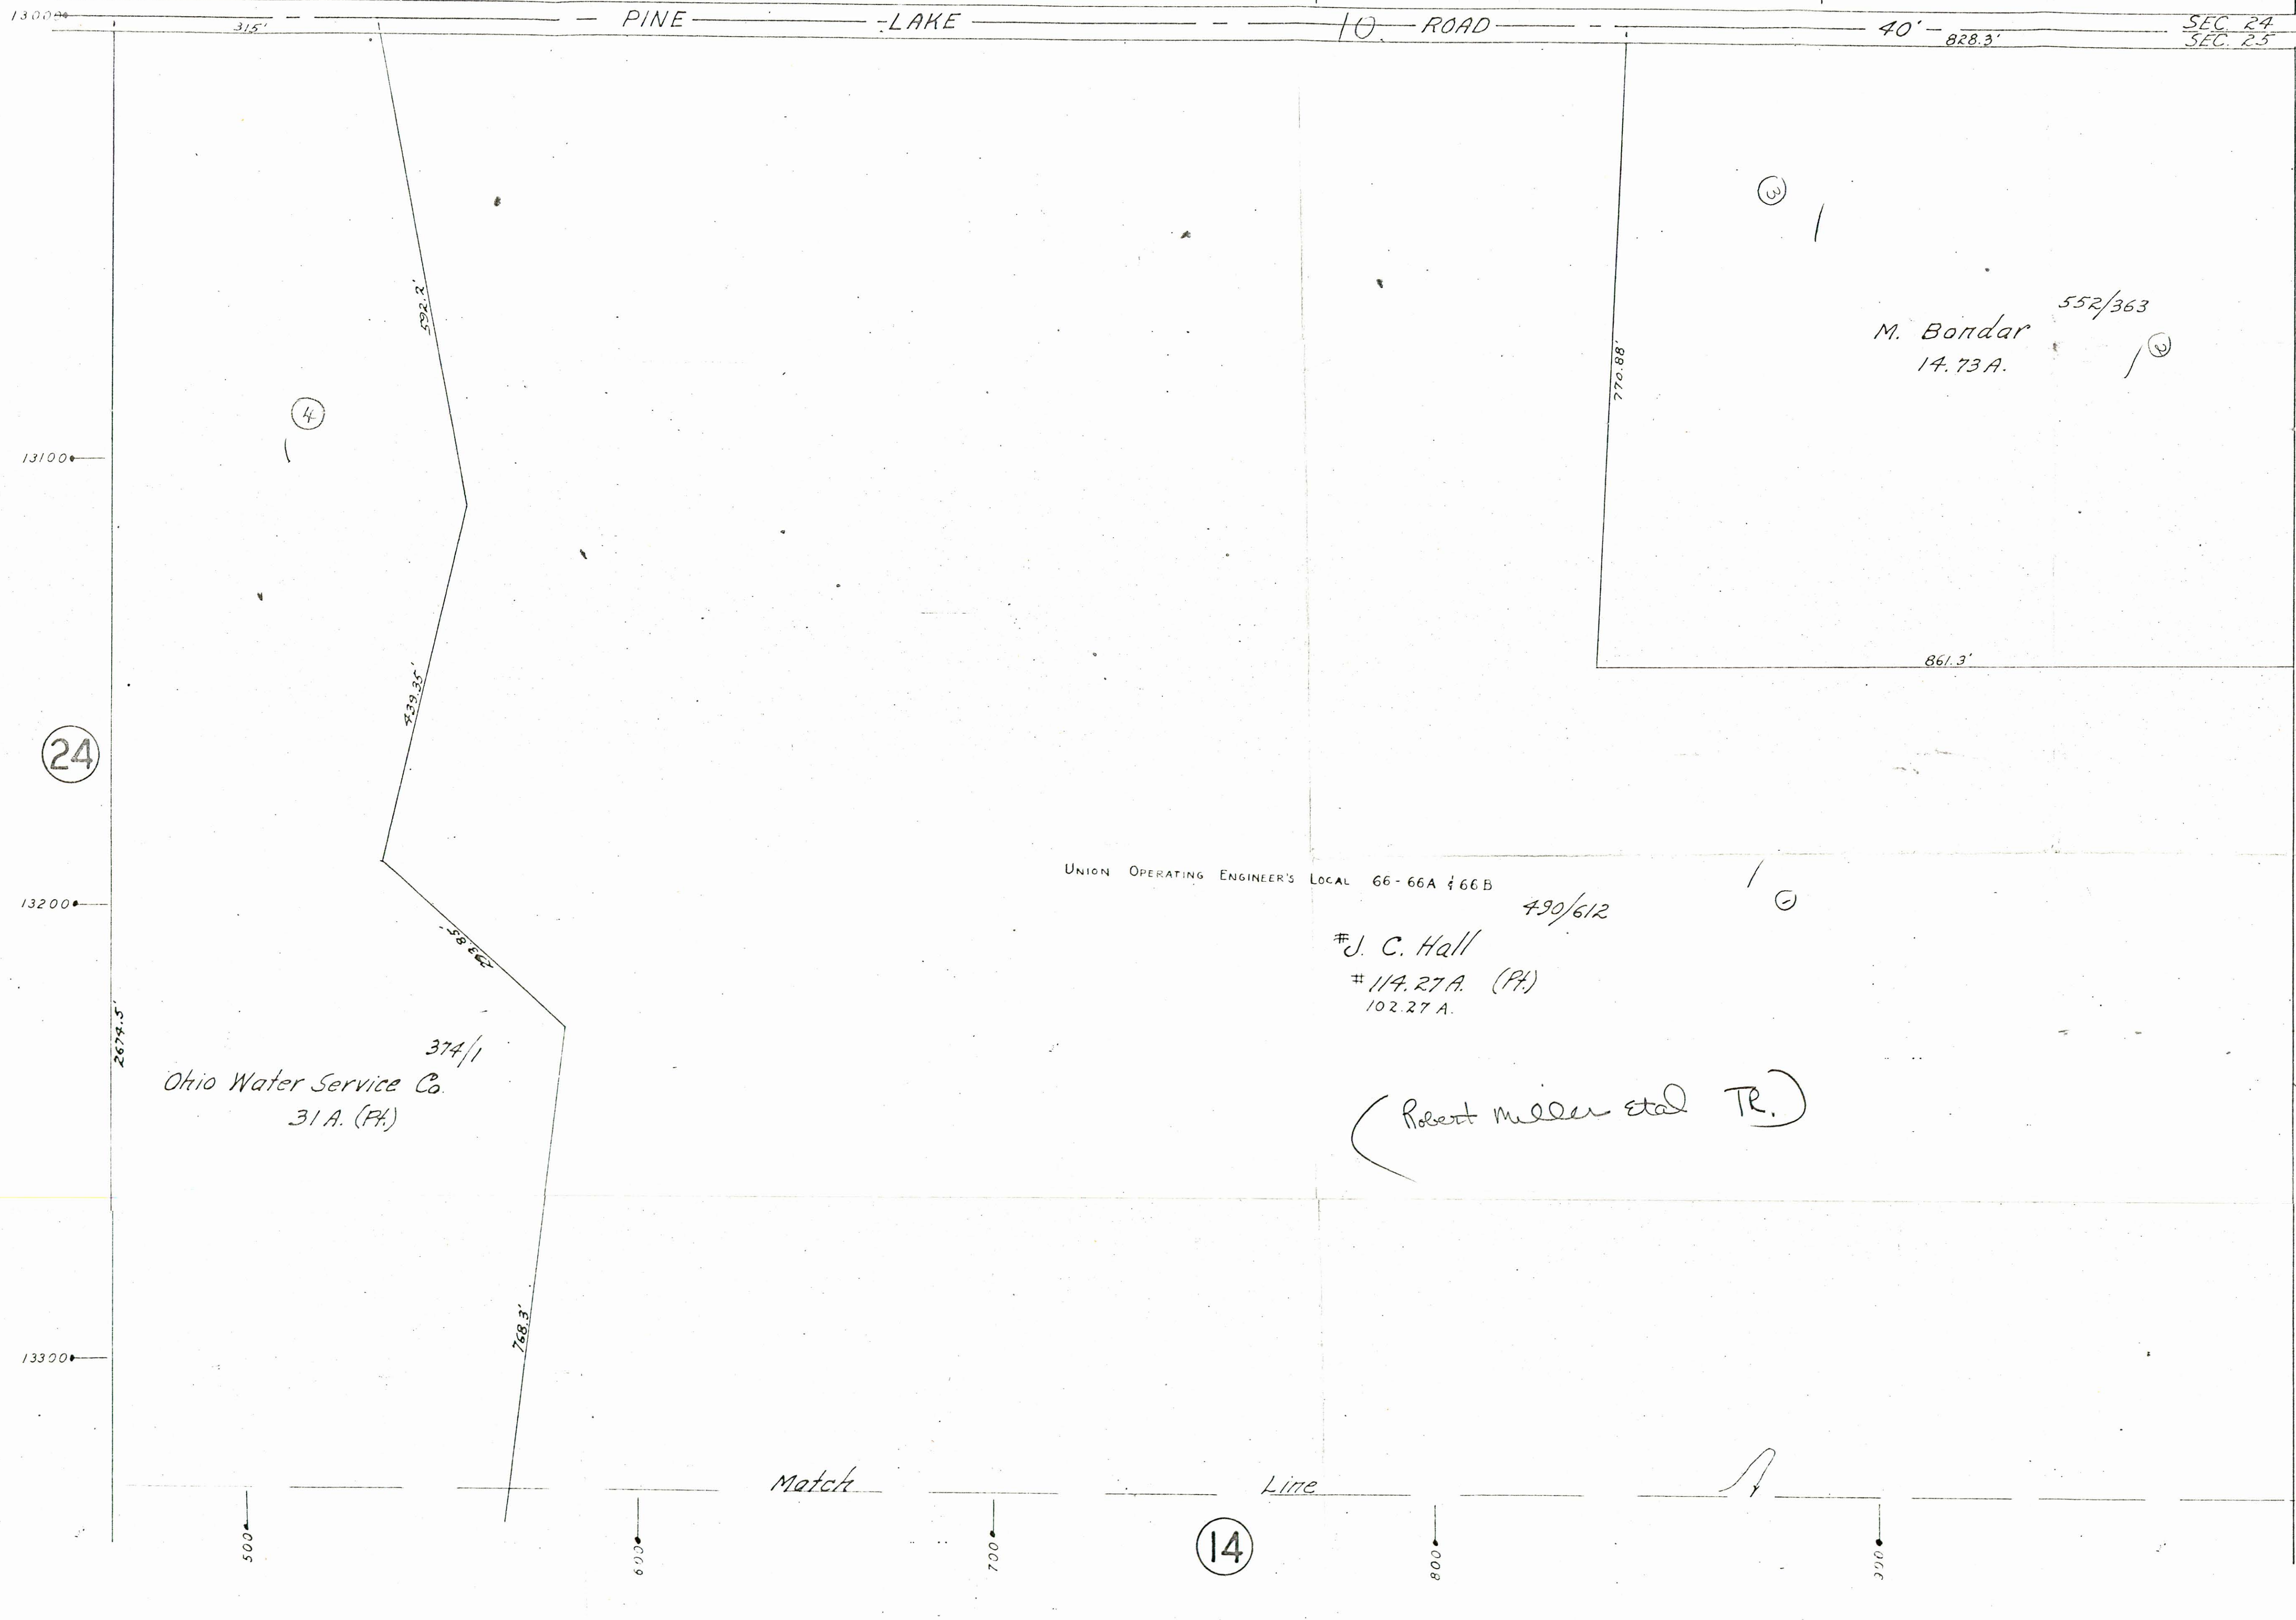

Ohio Water Service Co.  
31 A. (PH)  
374/1

J. C. Hall  
114.27 A. (PH)  
102.27 A.

M. Bondar  
14.73 A.  
552/363

UNION OPERATING ENGINEERS LOCAL 66-66A & 66B

Robert Miller et al TR.

Match

Line

600  
700  
800  
900  
1000  
1100  
1200  
1300  
1400

1300  
13100  
13200  
13300

600  
700  
800  
900  
1000

600  
700  
800  
900  
1000

600  
700  
800  
900  
1000