


PLATE 14

SECTION No. 25  
613  
6-13-06  
BEAVER TWP.


OFFICE OF COUNTY ENGINEER  
MAHONING COUNTY COURT HOUSE  
YOUNGSTOWN, OHIO

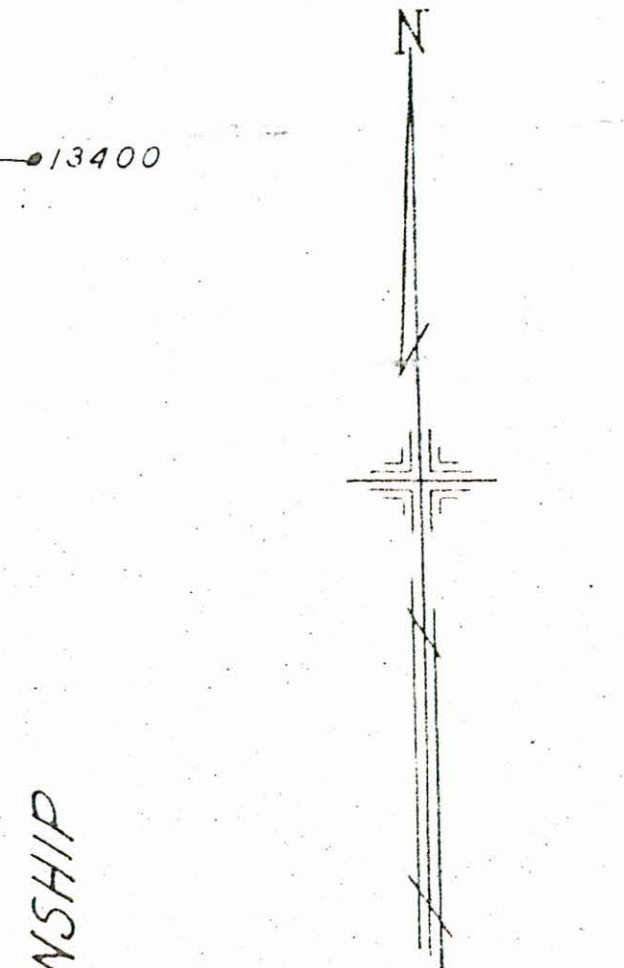

SCALE  
1" = 100'  
Sept 1952

- LEGEND
- (44) PLATE NUMBER
  - 4300 HOUSE NUMBERING
  - [4202] HOUSE NUMBER

TOWNSHIP  
SPRINGFIELD

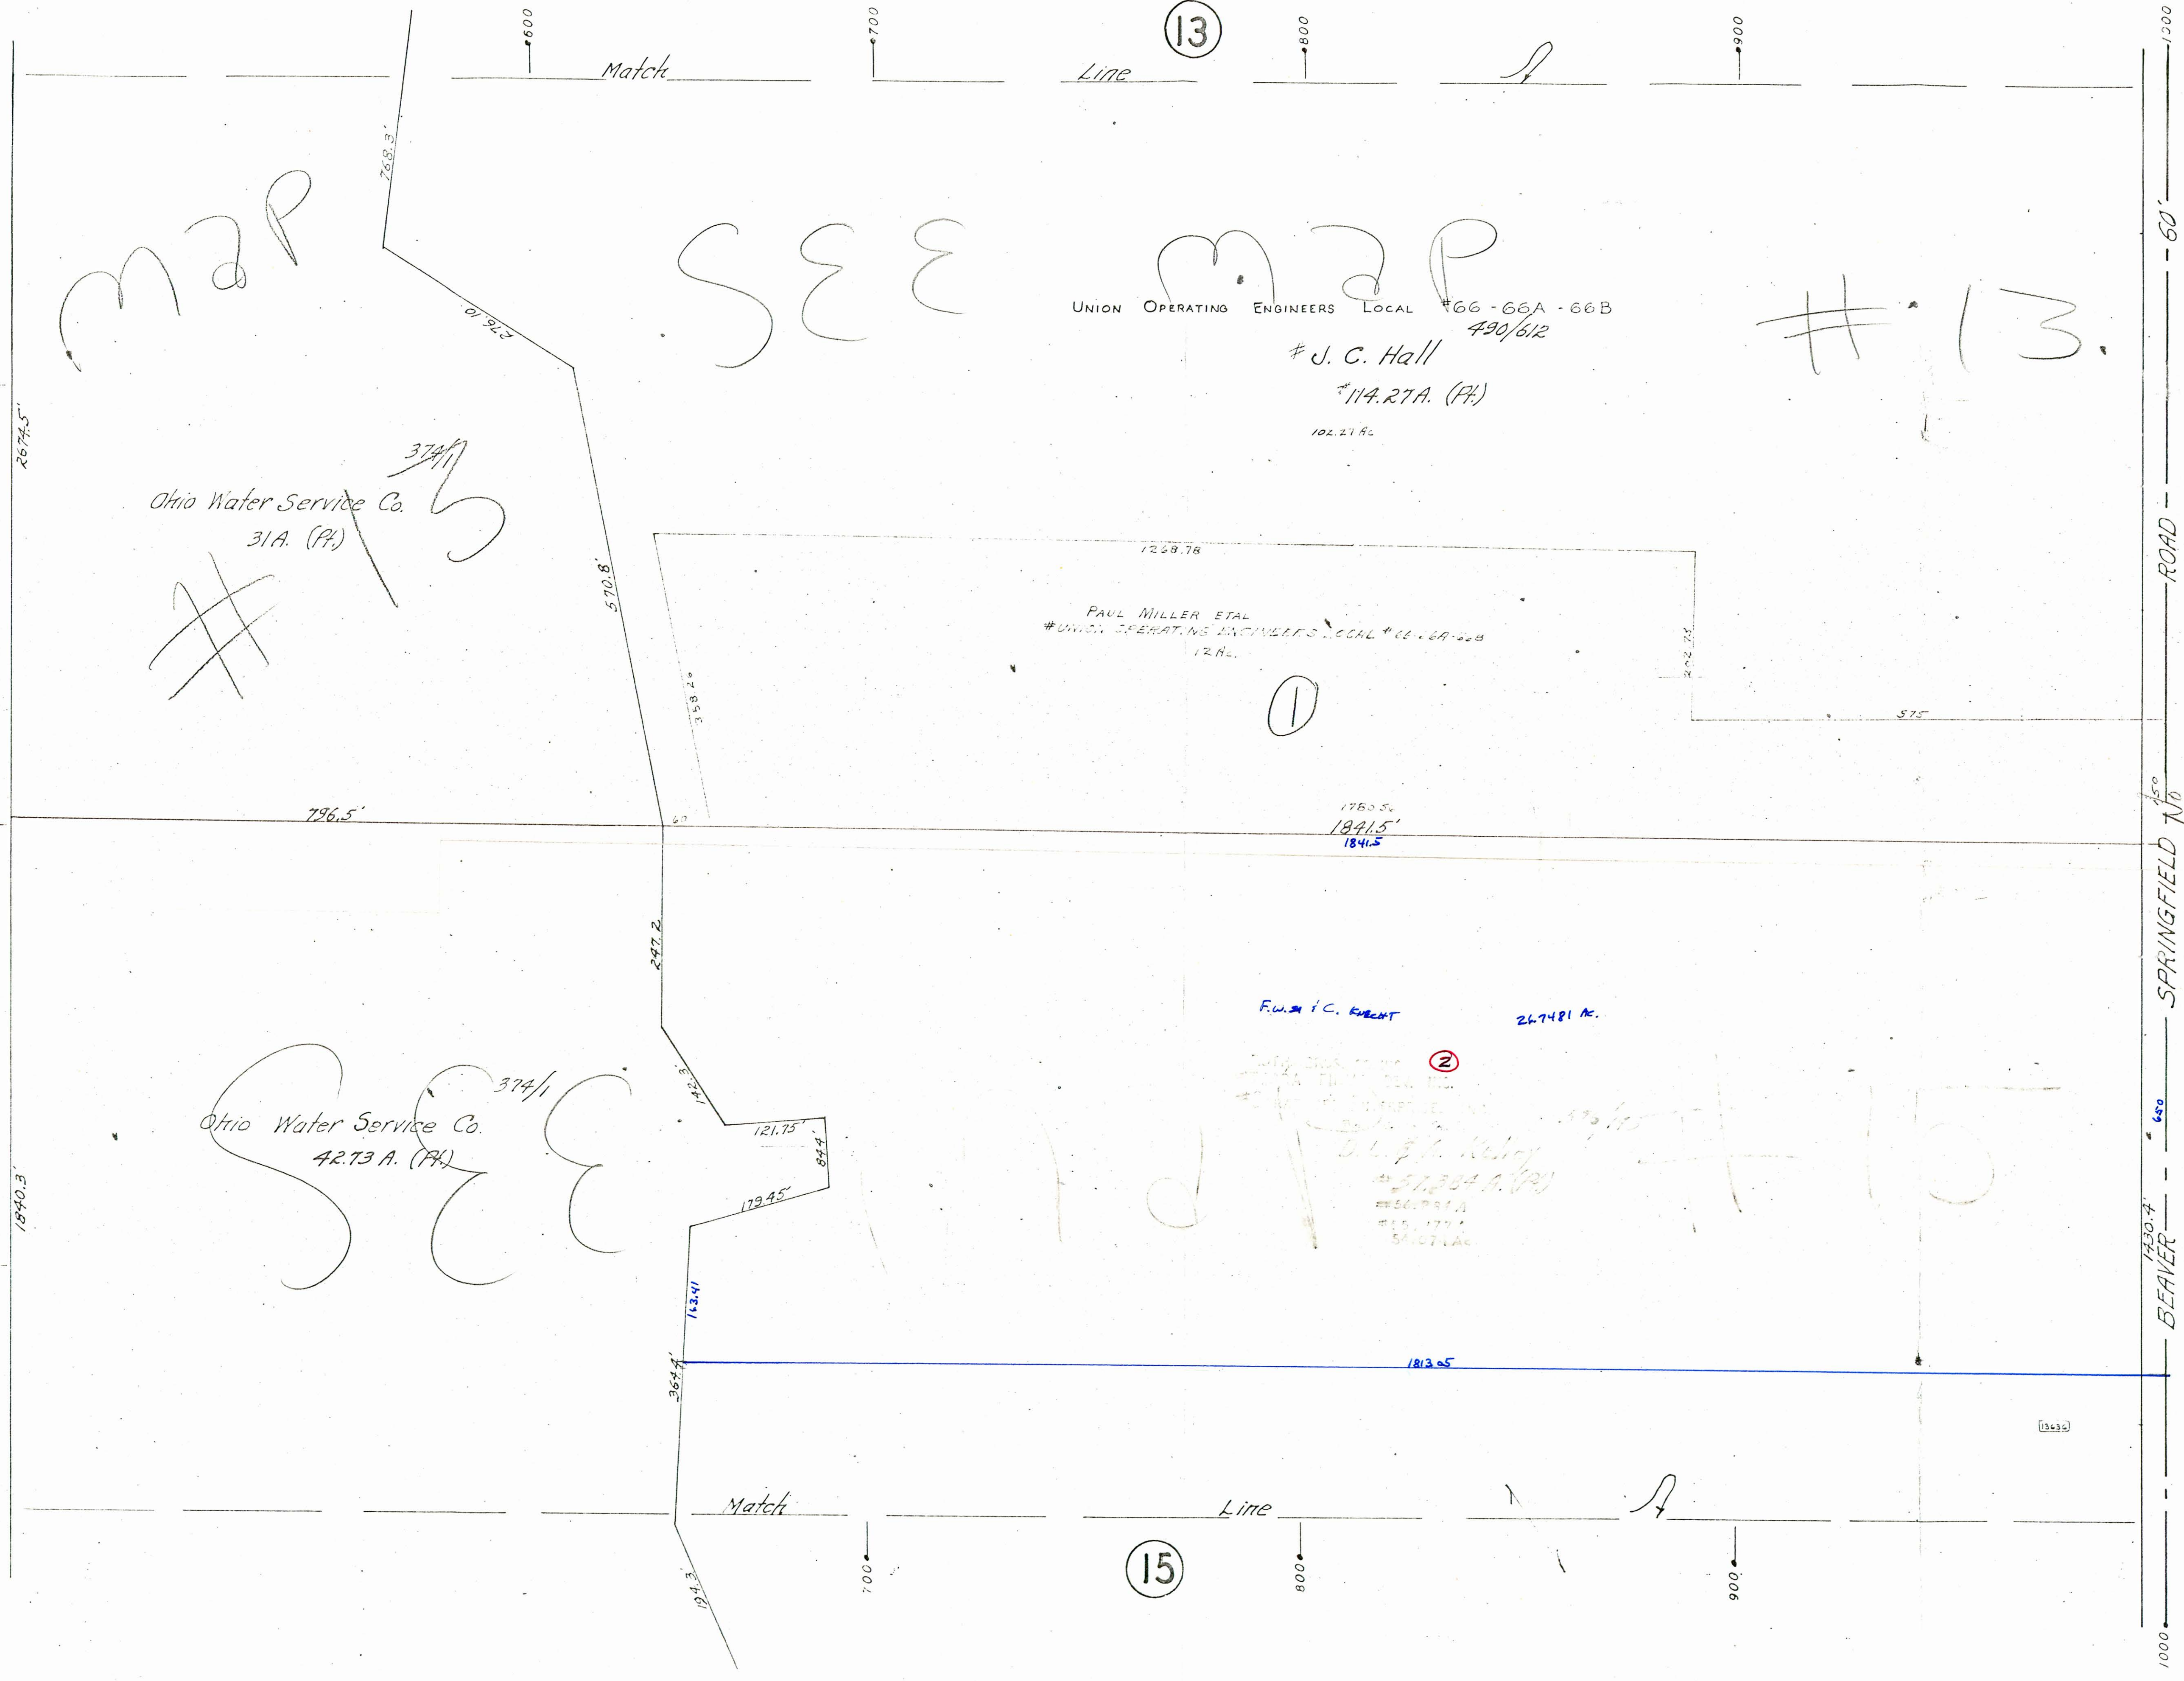

map

SEE

(13)

#13.

Ohio Water Service Co.  
31A. (PA)  
374/1

UNION OPERATING ENGINEERS LOCAL #66-66A-66B  
490/612  
# J. C. Hall  
# 114.27A. (PA)  
102.27A.

PAUL MILLER ET AL  
# UNION OPERATING ENGINEERS LOCAL # 66-66A-66B  
12A.

(1)

Ohio Water Service Co.  
42.73 A. (PA)  
374/1

F.W. & C. KUBERT  
267481 A.  
(2)  
D.L. & S. KELLY  
# 57,304 A. (PA)  
# 57,304 B. (PA)  
# 57,304 C. (PA)  
# 57,304 D. (PA)

(15)

13400  
13500  
(23)

1500  
60'  
ROAD  
SPRINGFIELD RD  
660  
BEAVER  
1000

13400  
13500  
13600

Match

Line

Match

Line