

PLATE 35

SECTION No. 1
655 1-13-06
BEAVER TWP.

OFFICE OF COUNTY ENGINEER
MAHONING COUNTY COURT HOUSE
YOUNGSTOWN, OHIO



SCALE
1" = 100'
Sept. 1952

2

LEGEND

(44) PLATE NUMBER


→ #300 HOUSE NUMBERING GRID

[4202] HOUSE NUMBER

36

34

37

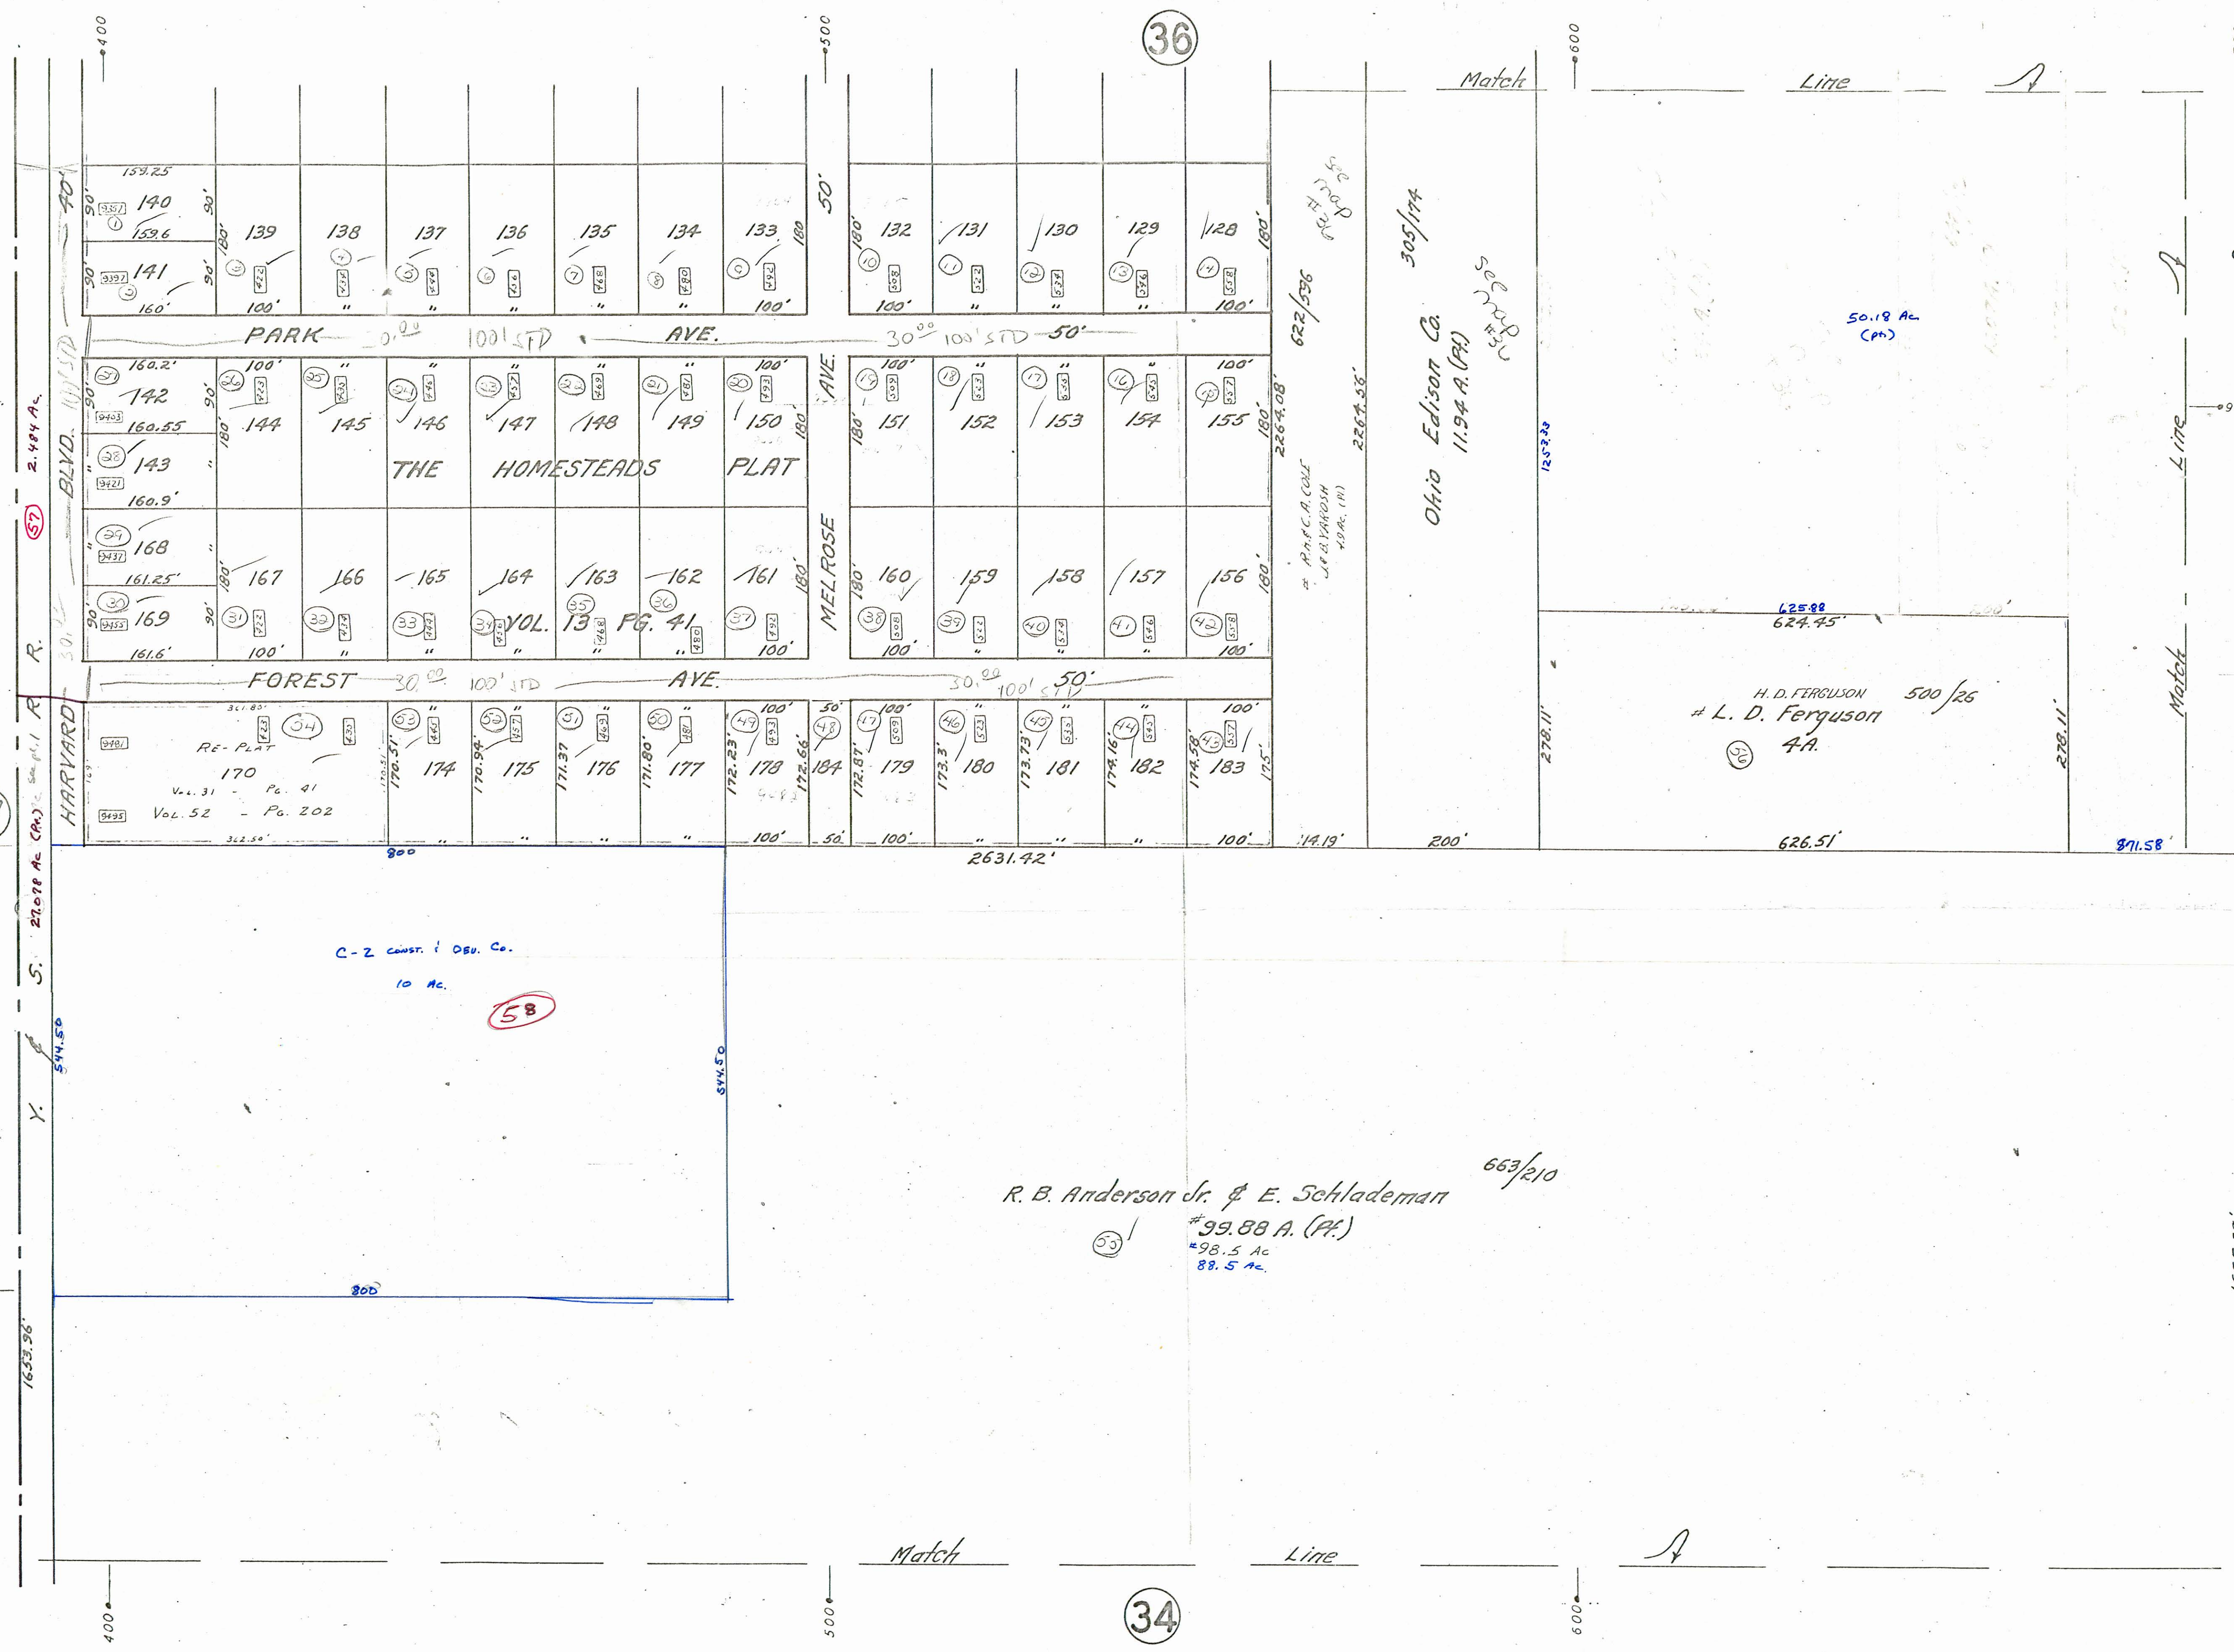

See map of p. 36

305/174
Ohio Edison Co.
11.94 A. (PA)

622/536
A.P.F.C. COLE
J.P. BAYARDH
1.9 A. (PA)

50.18 Ac.
(PA)

H. D. FERGLISON
L. D. Ferguson
4A.

663/210

R. B. Anderson Jr. & E. Schlademan
99.88 A. (PA)
98.5 Ac.
88.5 Ac.

RE-PLAT
Vol. 31 - Pg. 41
Vol. 52 - Pg. 202

C-2 const. & Dev. Co.
10 Ac.

58

2.884 A.
57

270.98 A. (CR)
544.50

1633.96

9400

9500

9600

9300

700

9400

9500

9600

Match

Line

Match

Match

Line

A