

PLATE 56

SECTION No. 26

BEAVER TWP.

OFFICE OF COUNTY ENGINEER
MAHONING COUNTY COURT HOUSE
YOUNGSTOWN, OHIO



SCALE
1" = 100'


Sept. 1952

LEGEND

44 PLATE NUMBER

4300 HOUSE NUMBERING GRID

4202 HOUSE NUMBER

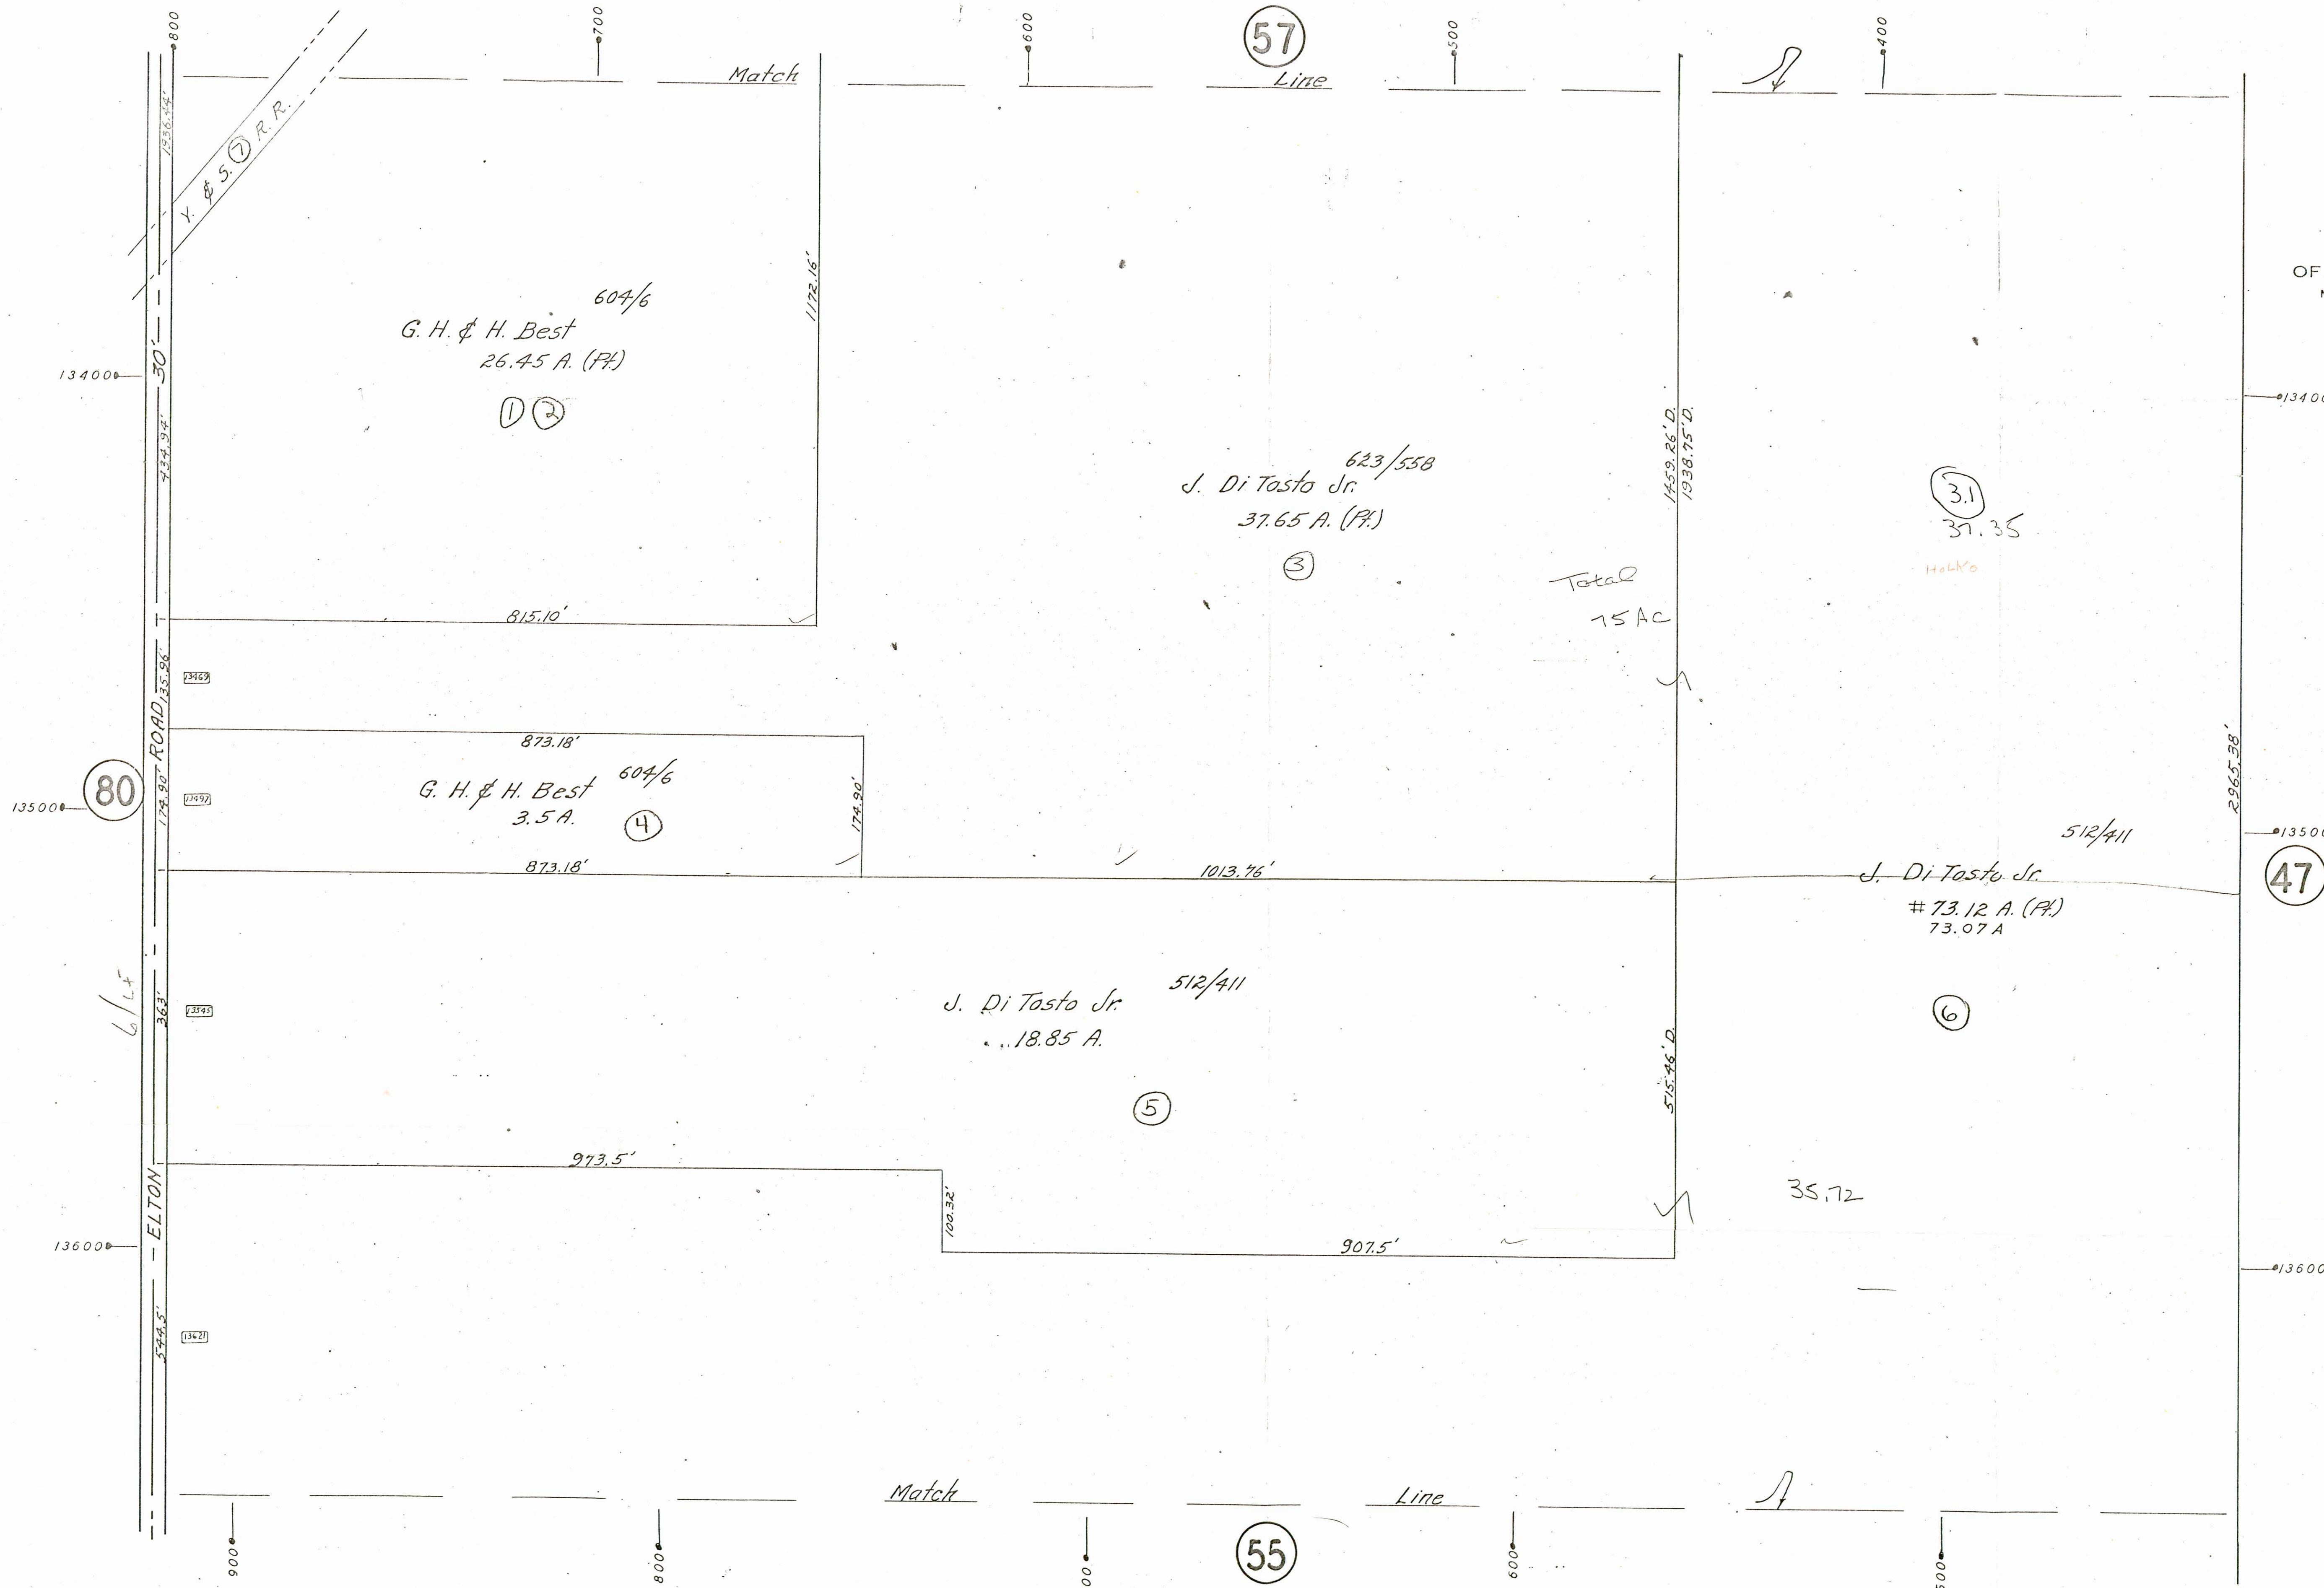

604/6
G. H. & H. Best
26.45 A. (PT.)
① ②

623/558
J. Di Tasto Jr.
37.65 A. (PT.)
③

Total
75 AC

3.1
37.35
HOLYO

604/6
G. H. & H. Best
3.5 A. ④

512/411
J. Di Tasto Jr.
18.85 A.
⑤

512/411
J. Di Tasto Jr.
73.12 A. (PT.)
73.07 A.
⑥

35.72

47

80

55

SE