


OFFICE OF COUNTY ENGINEER
MAHONING COUNTY COURT HOUSE
YOUNGSTOWN, OHIO

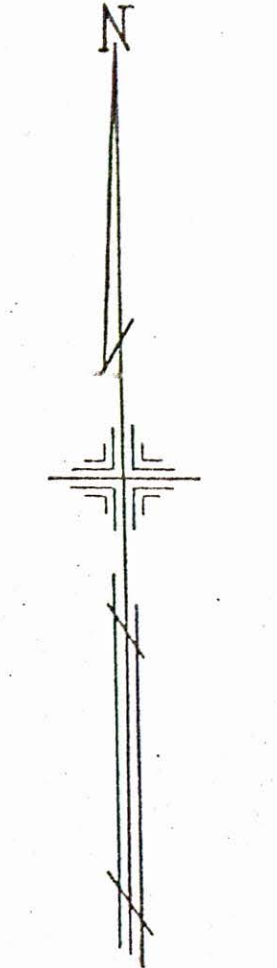

SCALE
1" = 100'

6


NORTH

LEGEND

44 PLATE NUMBER

4300 HOUSE NUMBERING GRID

4202 HOUSE NUMBER

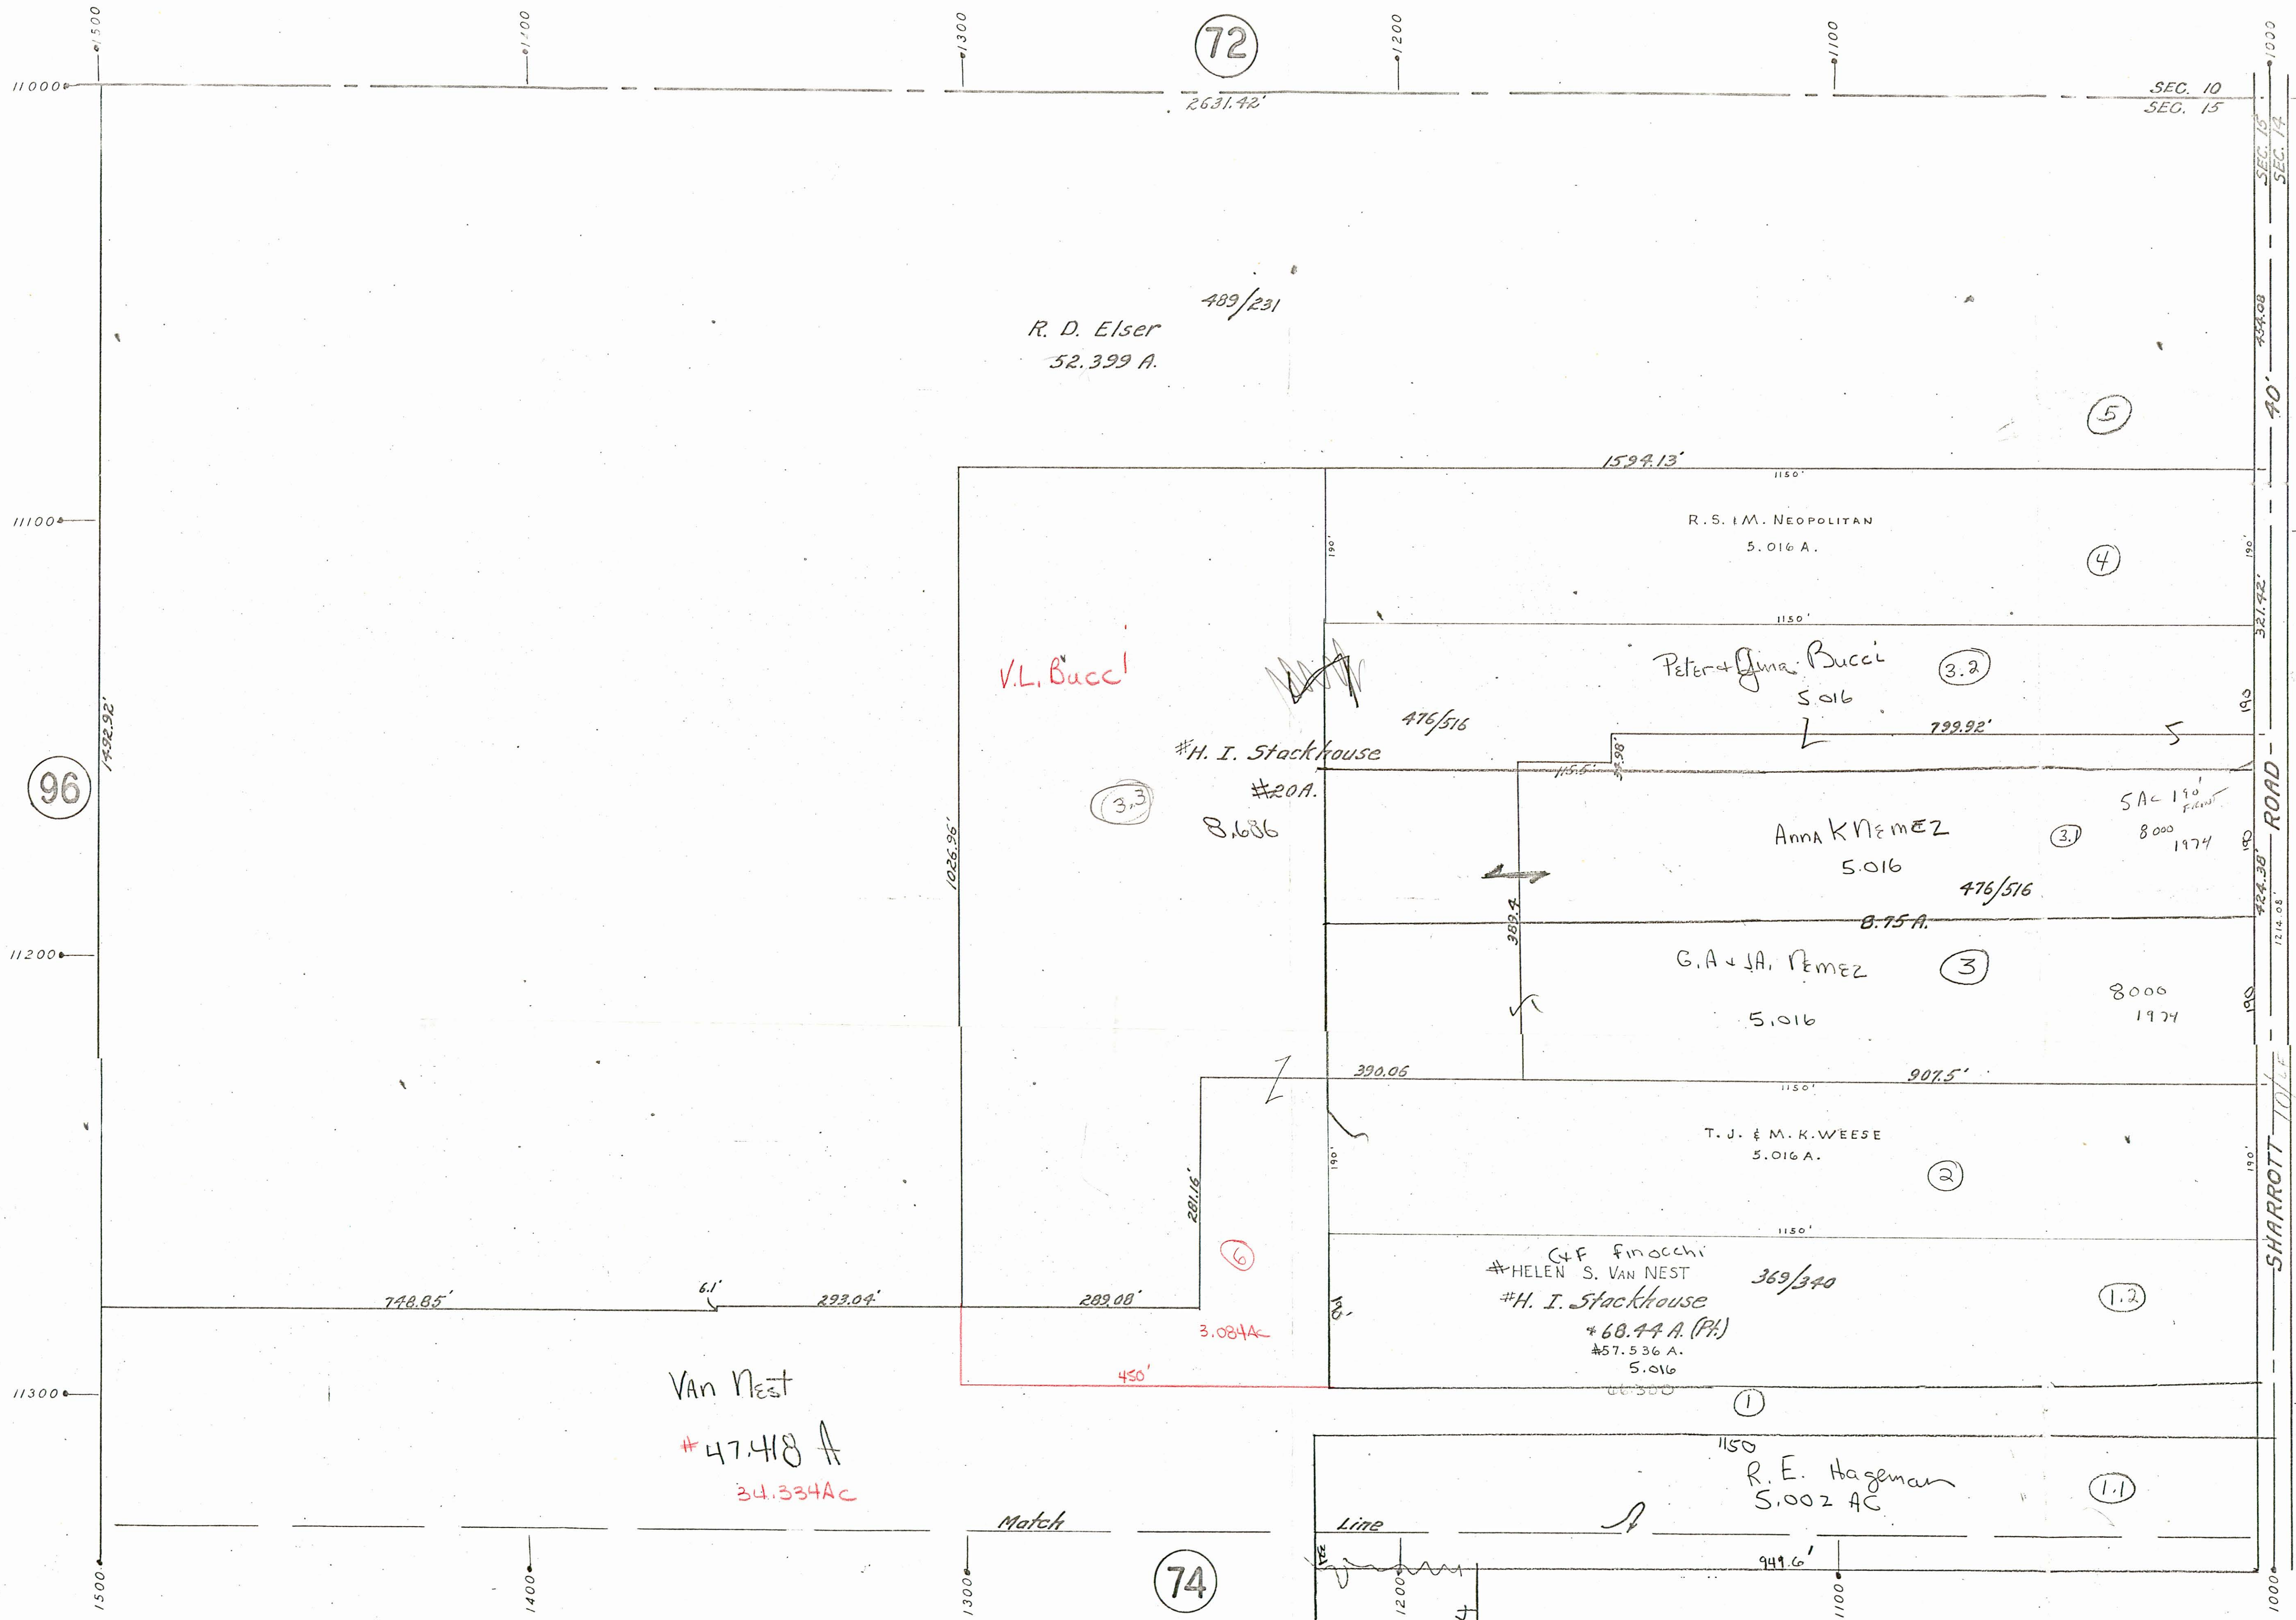

72

96

74

R. D. Elser
52.399 A.
483/231

R. S. I. M. NEOPOLITAN
5.016 A.

Peter & Gina Bucci
5.016

Anna K Nemez
5.016

G. A. & J. A. Nemez
5.016

T. J. & M. K. WEESE
5.016 A.

Helen S. Van Nest
68.44 A. (PA)
57.536 A.
5.016

R. E. Hageman
5.002 AC

Van Nest
47.418 A
34.334 AC

Match

Line

SHARROTT TOLLE ROAD
LIMA
NORTH

11000
11100
11200
11300
10000

1500
1400
1300
1200
1100
1000

2631.42'

SEC. 10
SEC. 15

1500
1400
1300
1200
1100
1000

72

96

74

R. D. Elser
52.399 A.
483/231

R. S. I. M. NEOPOLITAN
5.016 A.

Peter & Gina Bucci
5.016

Anna K Nemez
5.016

G. A. & J. A. Nemez
5.016

T. J. & M. K. WEESE
5.016 A.

Helen S. Van Nest
68.44 A. (PA)
57.536 A.
5.016

R. E. Hageman
5.002 AC

Van Nest
47.418 A
34.334 AC

Match

Line

SHARROTT TOLLE ROAD
LIMA
NORTH

11000
11100
11200
11300
10000

1500
1400
1300
1200
1100
1000