

PLATE 77

SECTION No. 22


BEAVER TWP.

OFFICE OF COUNTY ENGINEER
MAHONING COUNTY COURT HOUSE
YOUNGSTOWN, OHIO

SCALE
1" = 100'

LEGEND

- 44 PLATE NUMBER
- 4300 HOUSE NUMBERING GRID
- 2202 HOUSE NUMBER

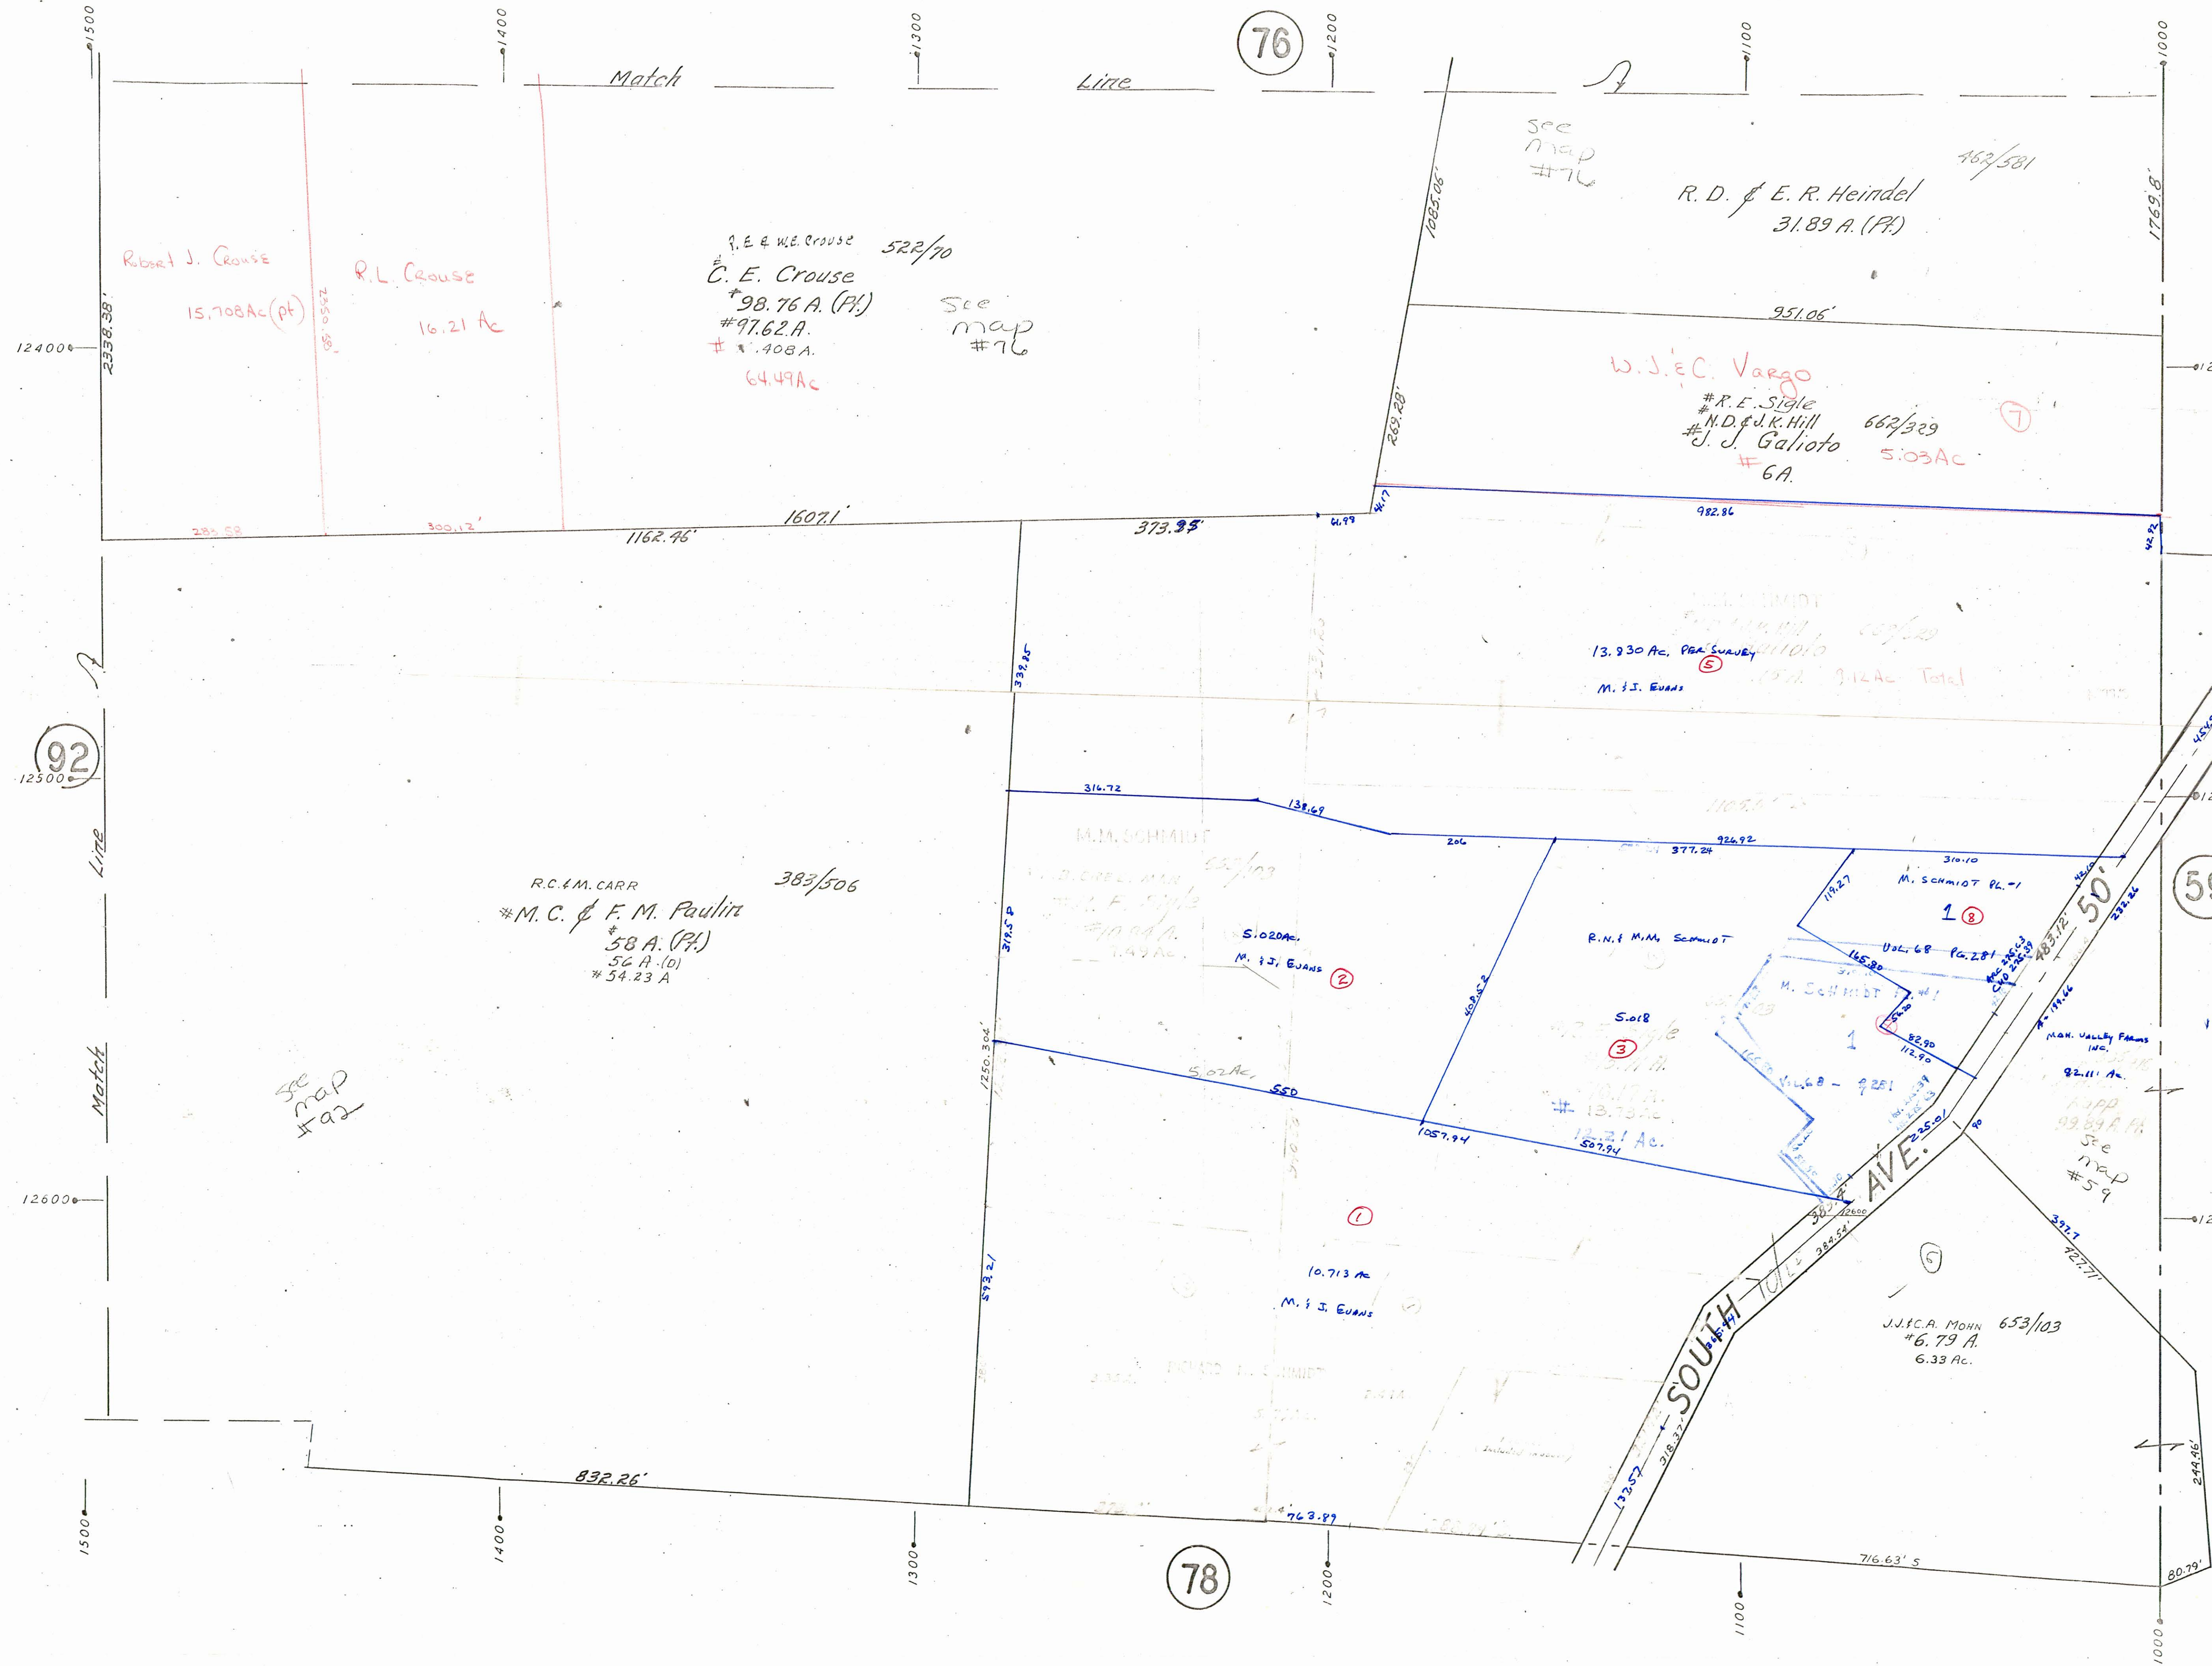

Robert J. Crouse
15.708 Ac (pt)

R.L. Crouse
16.21 Ac

P.E. & W.E. Crouse 522/70
C.E. Crouse
98.76 A. (Pt.)
#97.62 A.
408 A.
64.49 Ac

R.D. & E.R. Heindel
31.89 A. (Pt.)

W.J. & C. Vargo
R.E. Sigle
N.D. & J.K. Hill 662/329
J.J. Galioto 5.03 Ac
6 A.

R.C. & F.M. CARR 383/506
M.C. & F.M. Paulitz
58 A. (Pt.)
56 A. (D)
54.23 A

13.930 Ac. PBA SURVEY
M. & J. Evans

J.J.C.A. MOHN 653/103
6.79 A.
6.33 Ac.

78

92

59

76

