

OFFICE OF COUNTY ENGINEER
MAHONING COUNTY COURT HOUSE
YOUNGSTOWN, OHIO




SCALE
1" = 100'

LEGEND

44 PLATE NUMBER

4300 HOUSE NUMBERING GRID

4202 HOUSE NUMBER

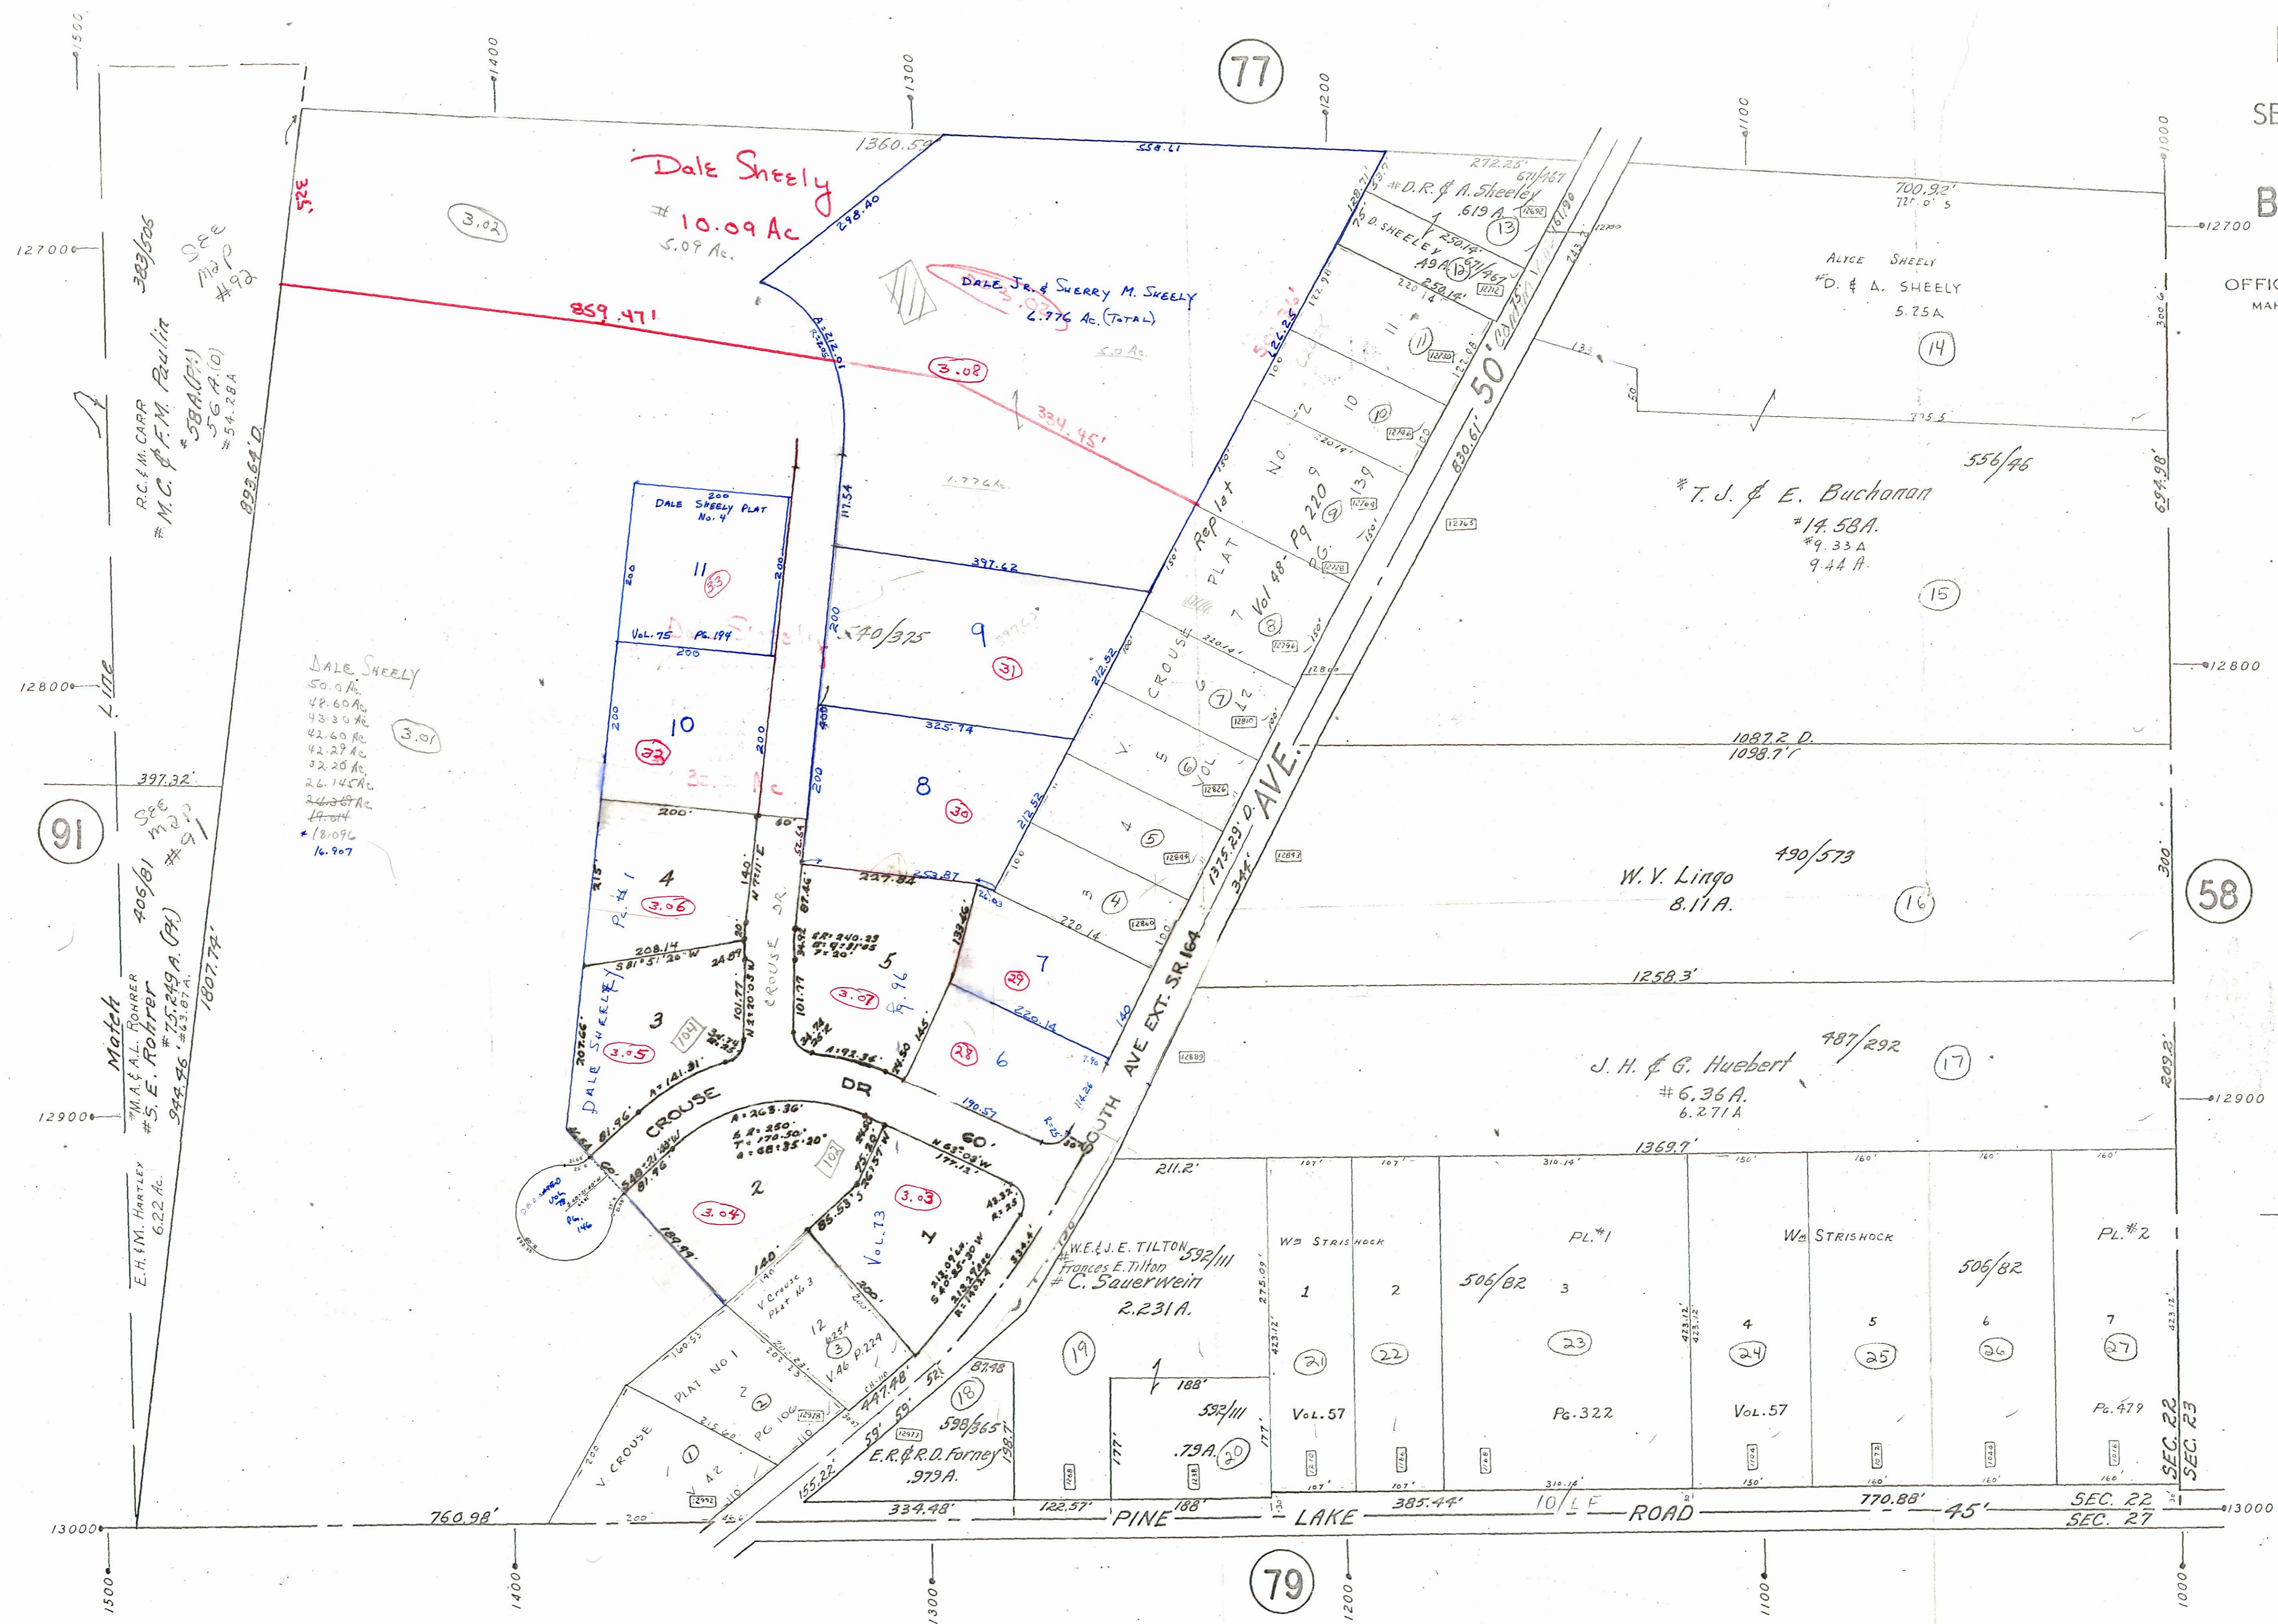

DALE SHEELY
50.0 AC
49.60 AC
43.30 AC
42.60 AC
42.29 AC
32.20 AC
26.14 AC
24.00 AC
18.09 AC
16.907

R.C. H. CARR
M.C. & F.M. Paulin
54.28A
54.28A

Match
M.A. & L. POMER
5. E. Rohrer
75.249 A (PK)
54.96
54.97

E.H. M. HARTLEY
6.22 AC

W.E. & J.E. TILTON
Frances E. Tilton
C. Sauerwein
2.231 A.

E.R. & R.D. Forney
.979 A.

J. H. & G. Huebert
6.36 A.
6.271 A

W.V. Lingo
8.11 A.

T. J. & E. Buchanan
14.58 A.
9.33 A
9.44 A.

ALICE SHEELY
D. & A. SHEELY
5.25 A.

W.B. STRISHOCK
PL.#1
W.B. STRISHOCK
PL.#2

Vol. 57
Pg. 322
Vol. 57
Pg. 479

Dale Sheely
10.09 Ac
5.09 Ac.

DALE, JR. & SHERRY M. SHEELY
2.776 Ac. (TOTAL)

D.R. & A. Sheely
6.19 A

