


SCALE
1" = 100'

LEGEND

- (44) PLATE NUMBER
- #300 HOUSE NUMBERING GRID
- [420] HOUSE NUMBER

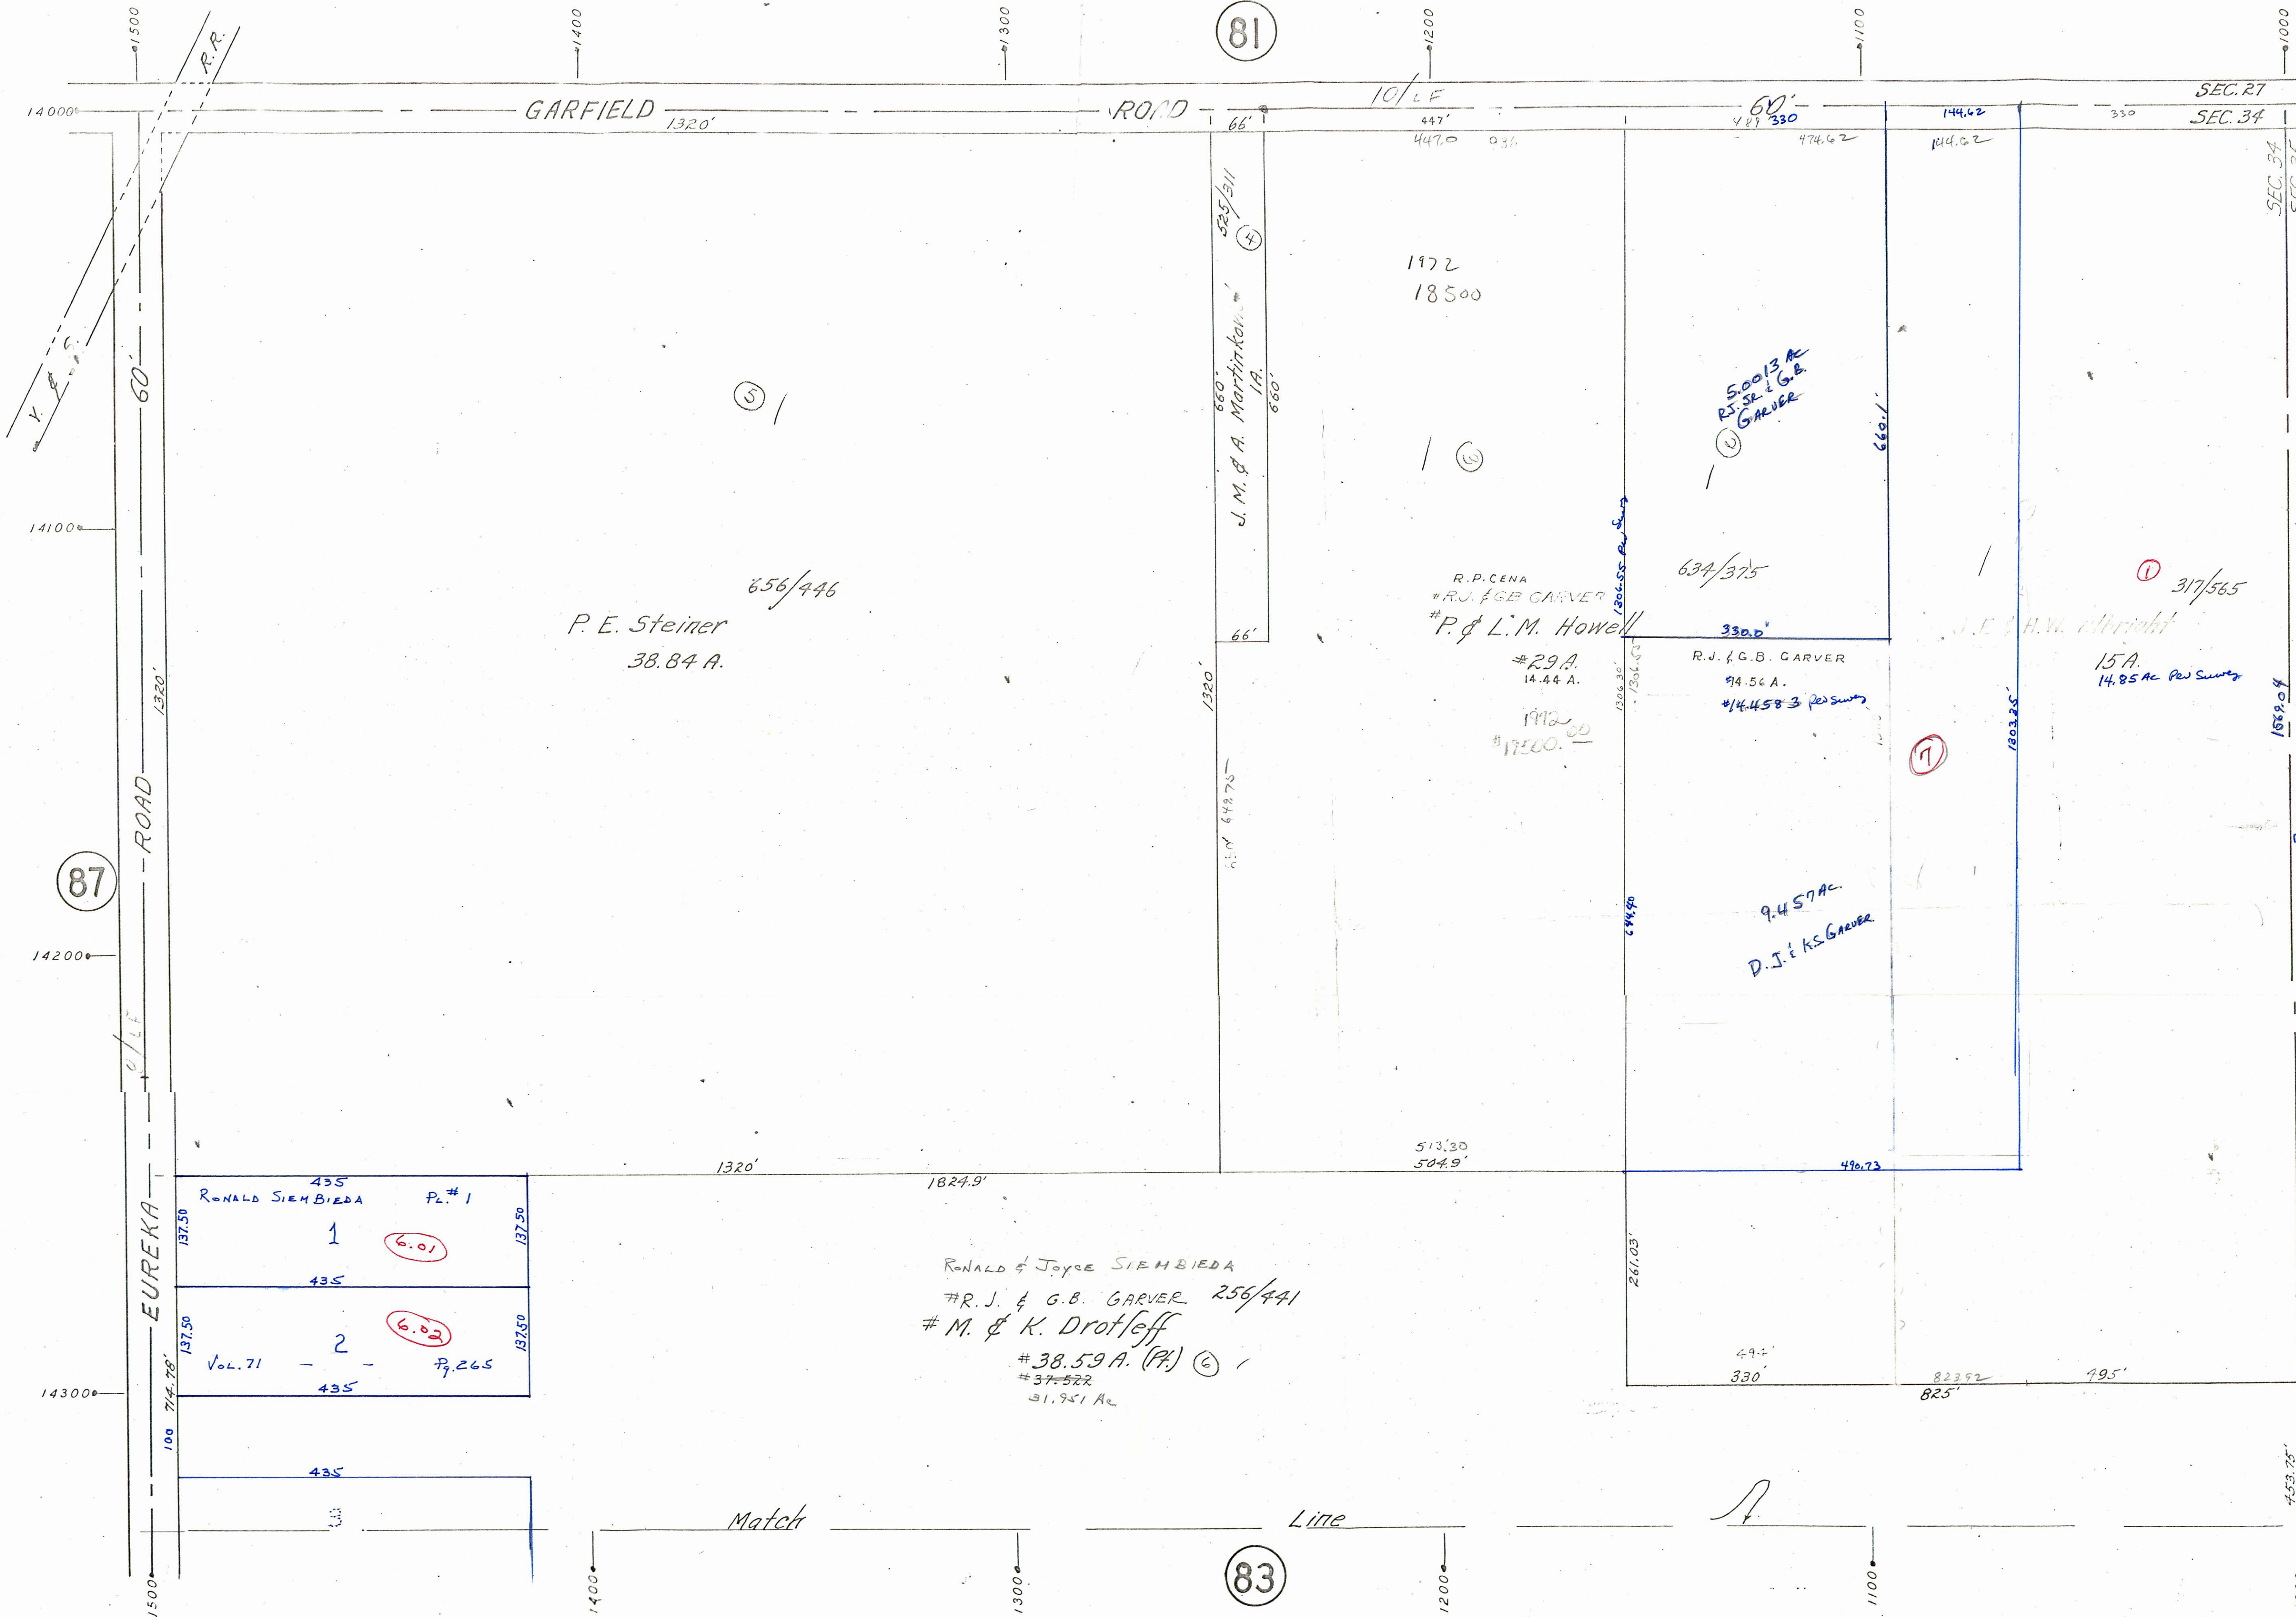

(81)

(87)

(54)

(83)

656/446
P. E. Steiner
38.84 A.

1972
18500

50013 AC
R. J. & G. B.
GARVER

R. P. CENA
* R. J. & G. B. GARVER
P. & L. M. HOWELL

29 A.
14.44 A.
17500.00

634/375

R. J. & G. B. GARVER
94.56 A.
14,458.3 PER SURV

317/565

15 A.
14.85 AC PER SURV

9.457 AC
D. J. & K. S. GARVER

435	RONALD SIEMBIEDA	P.L. # 1
1	6.01	
435		
137.50		137.50
137.50		137.50
2	6.02	
Vol. 71	Pg. 265	
435		
435		

RONALD & JOYCE SIEMBIEDA
R. J. & G. B. GARVER 256/441
M. & K. Drot/eff
38.59 A. (PA) (4)
37-572
31.951 AC

Match

Line

3200
1440
1760