

PLATE 95

SECTION No. 15

BEAVER TWP.

OFFICE OF COUNTY ENGINEER
MAHONING COUNTY COURT HOUSE
YOUNGSTOWN, OHIO

N



SCALE
1" = 100'

Sept. 1952

74

LEGEND

44


PLATE NUMBER

4300

HOUSE NUMBERING GRID

4202

HOUSE NUMBER

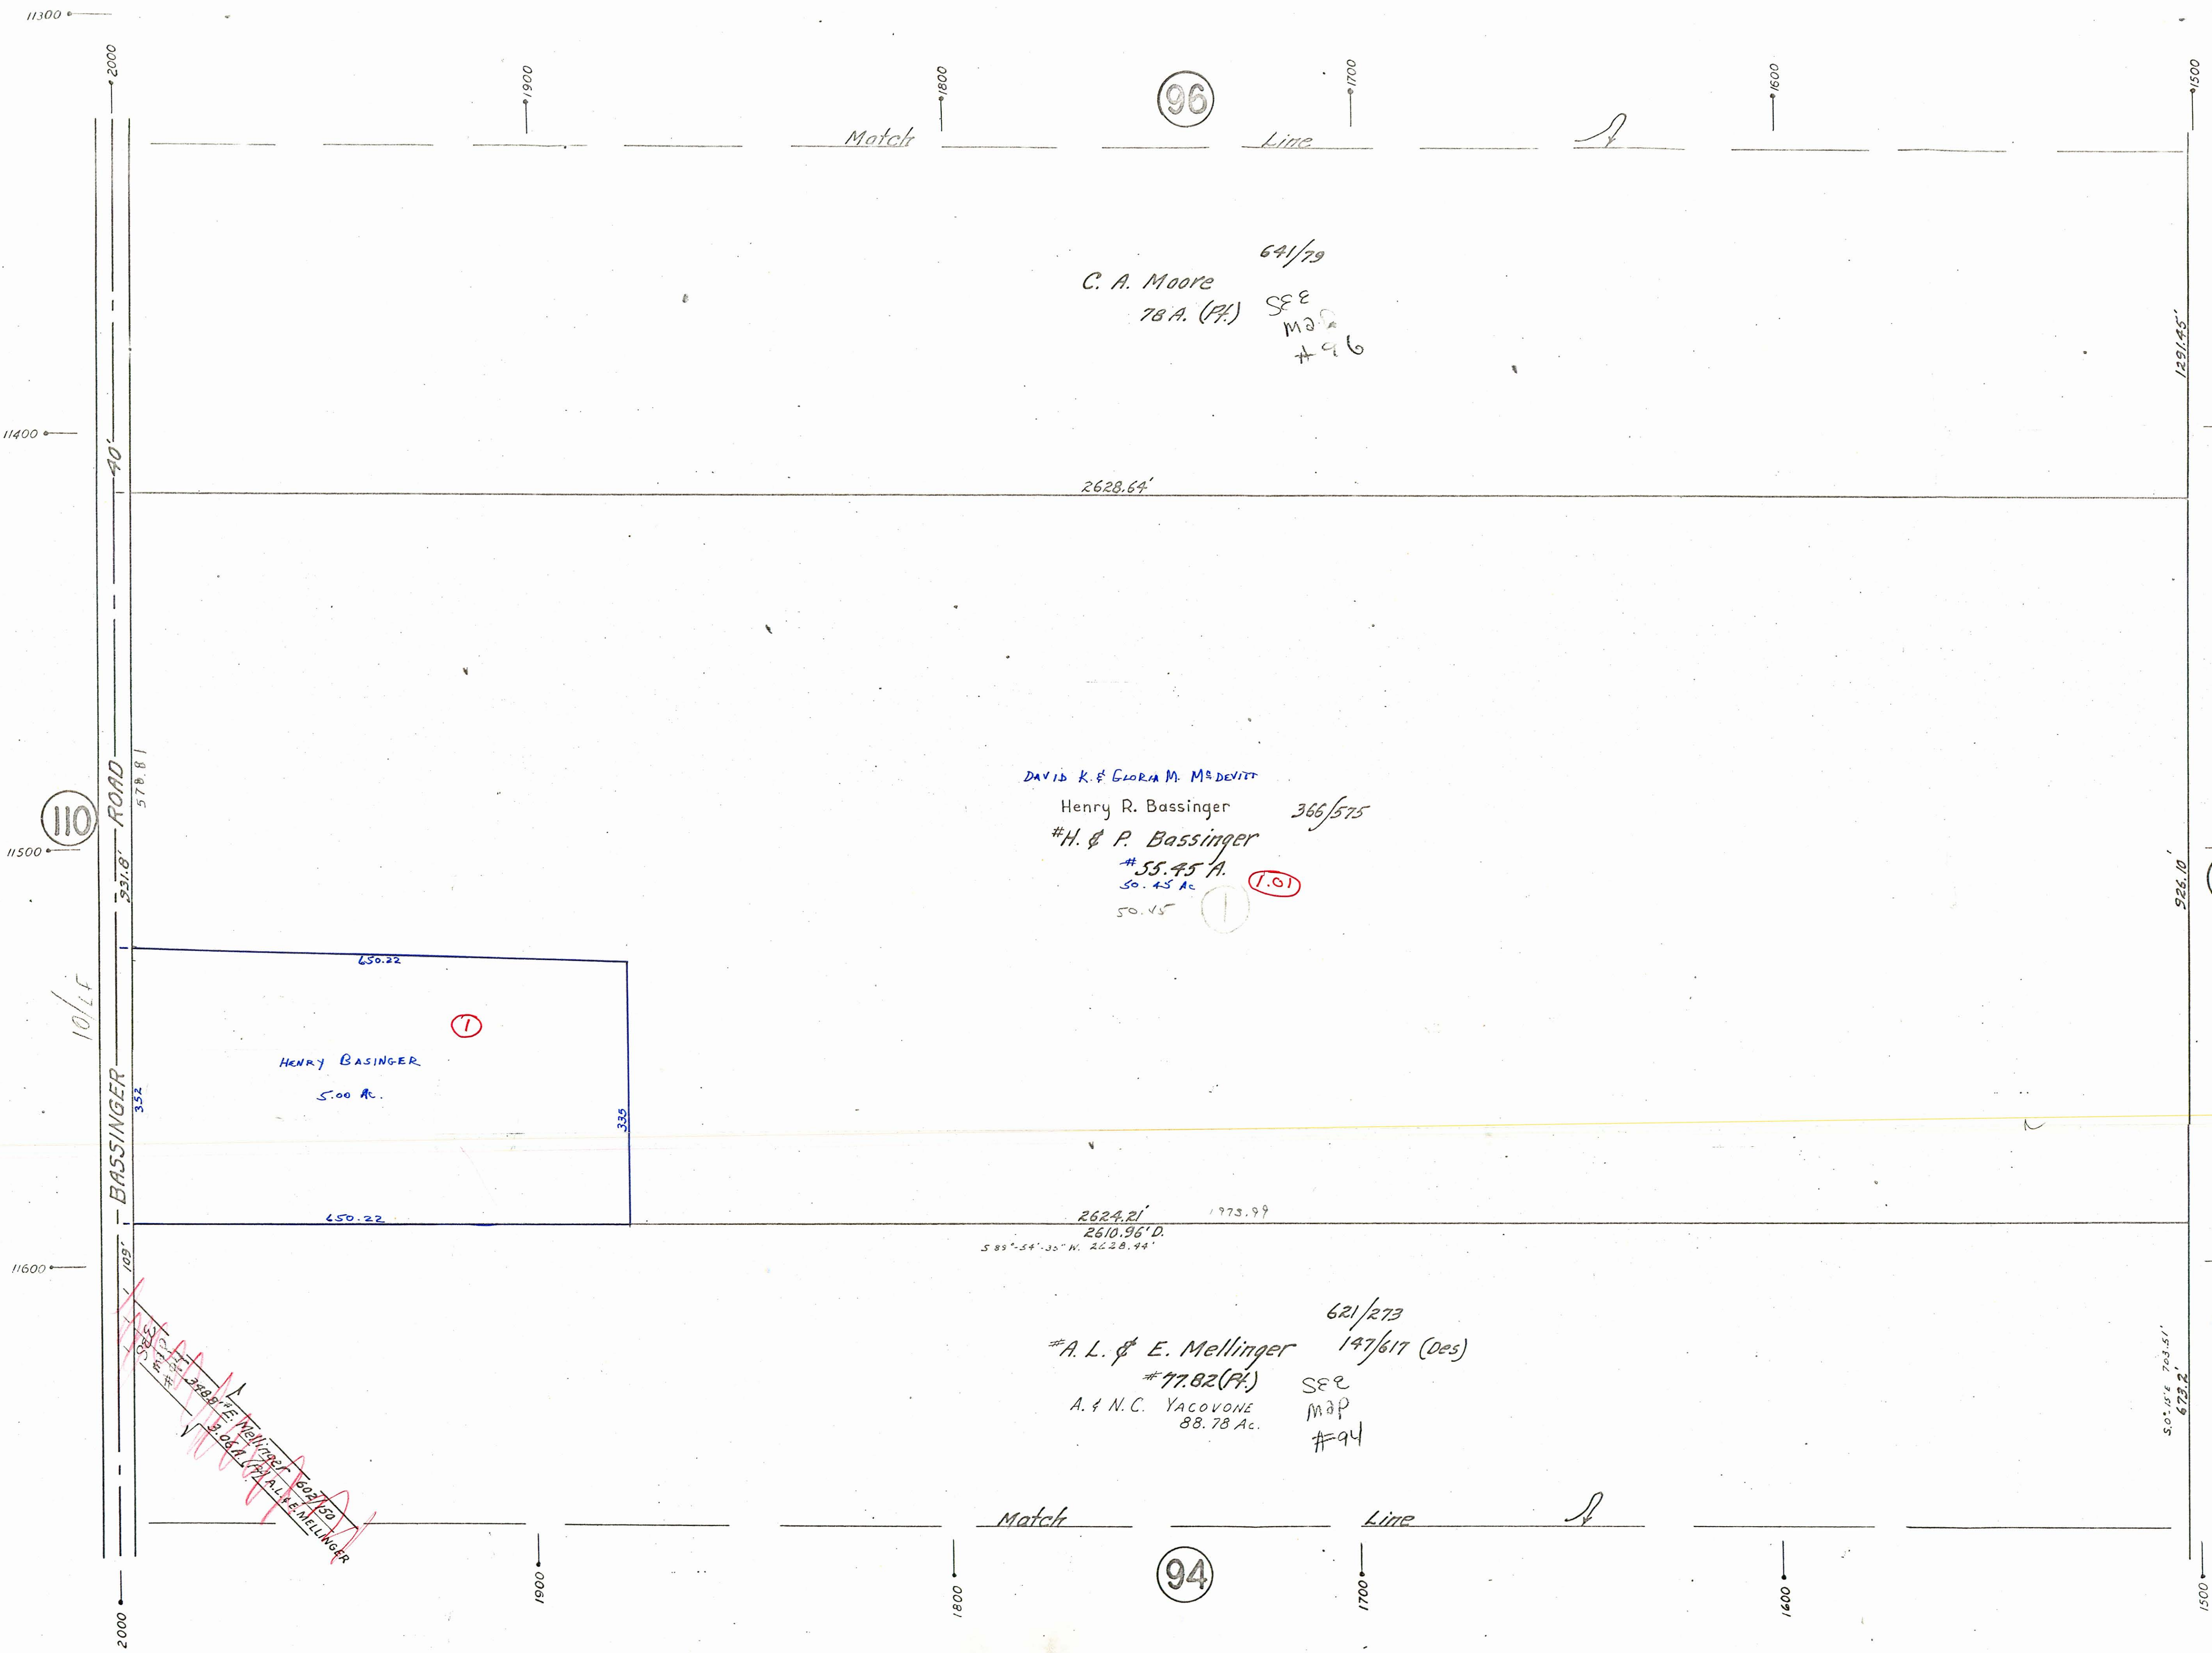

641/79
C. A. Moore
78 A. (Pt.)
SEE MAP #96

DAVID K. & GLORIA M. McDEVITT
Henry R. Bassinger
#H. & P. Bassinger
#55.45 A.
50.45 AC.
50.45
366/575
1.01

621/273
147/617 (Des)
#A. L. & E. Mellinger
#77.82 (Pt.)
A. & N.C. YACOVONE
88.78 AC.
SEE MAP #94

SEE MAP #94
A. L. & E. MELLINGER
3.00 AC. (Pt.)
602/120

50° 15' 4" 743.51'
673.2'