


OFFICE OF COUNTY ENGINEER  
MAHONING COUNTY COURT HOUSE  
YOUNGSTOWN, OHIO

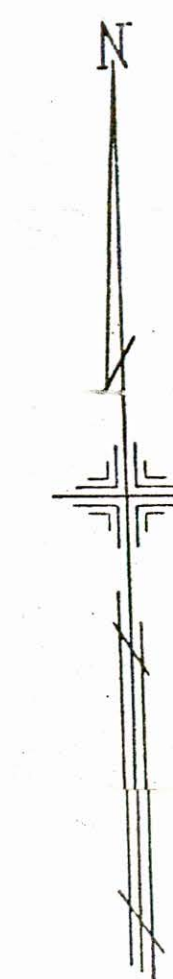


SCALE  
1" = 100'  
Sept. 1952

110

LEGEND

- (44) PLATE NUMBER
- 4700 HOUSE NUMBERING GRID
- 4700 HOUSE NUMBER

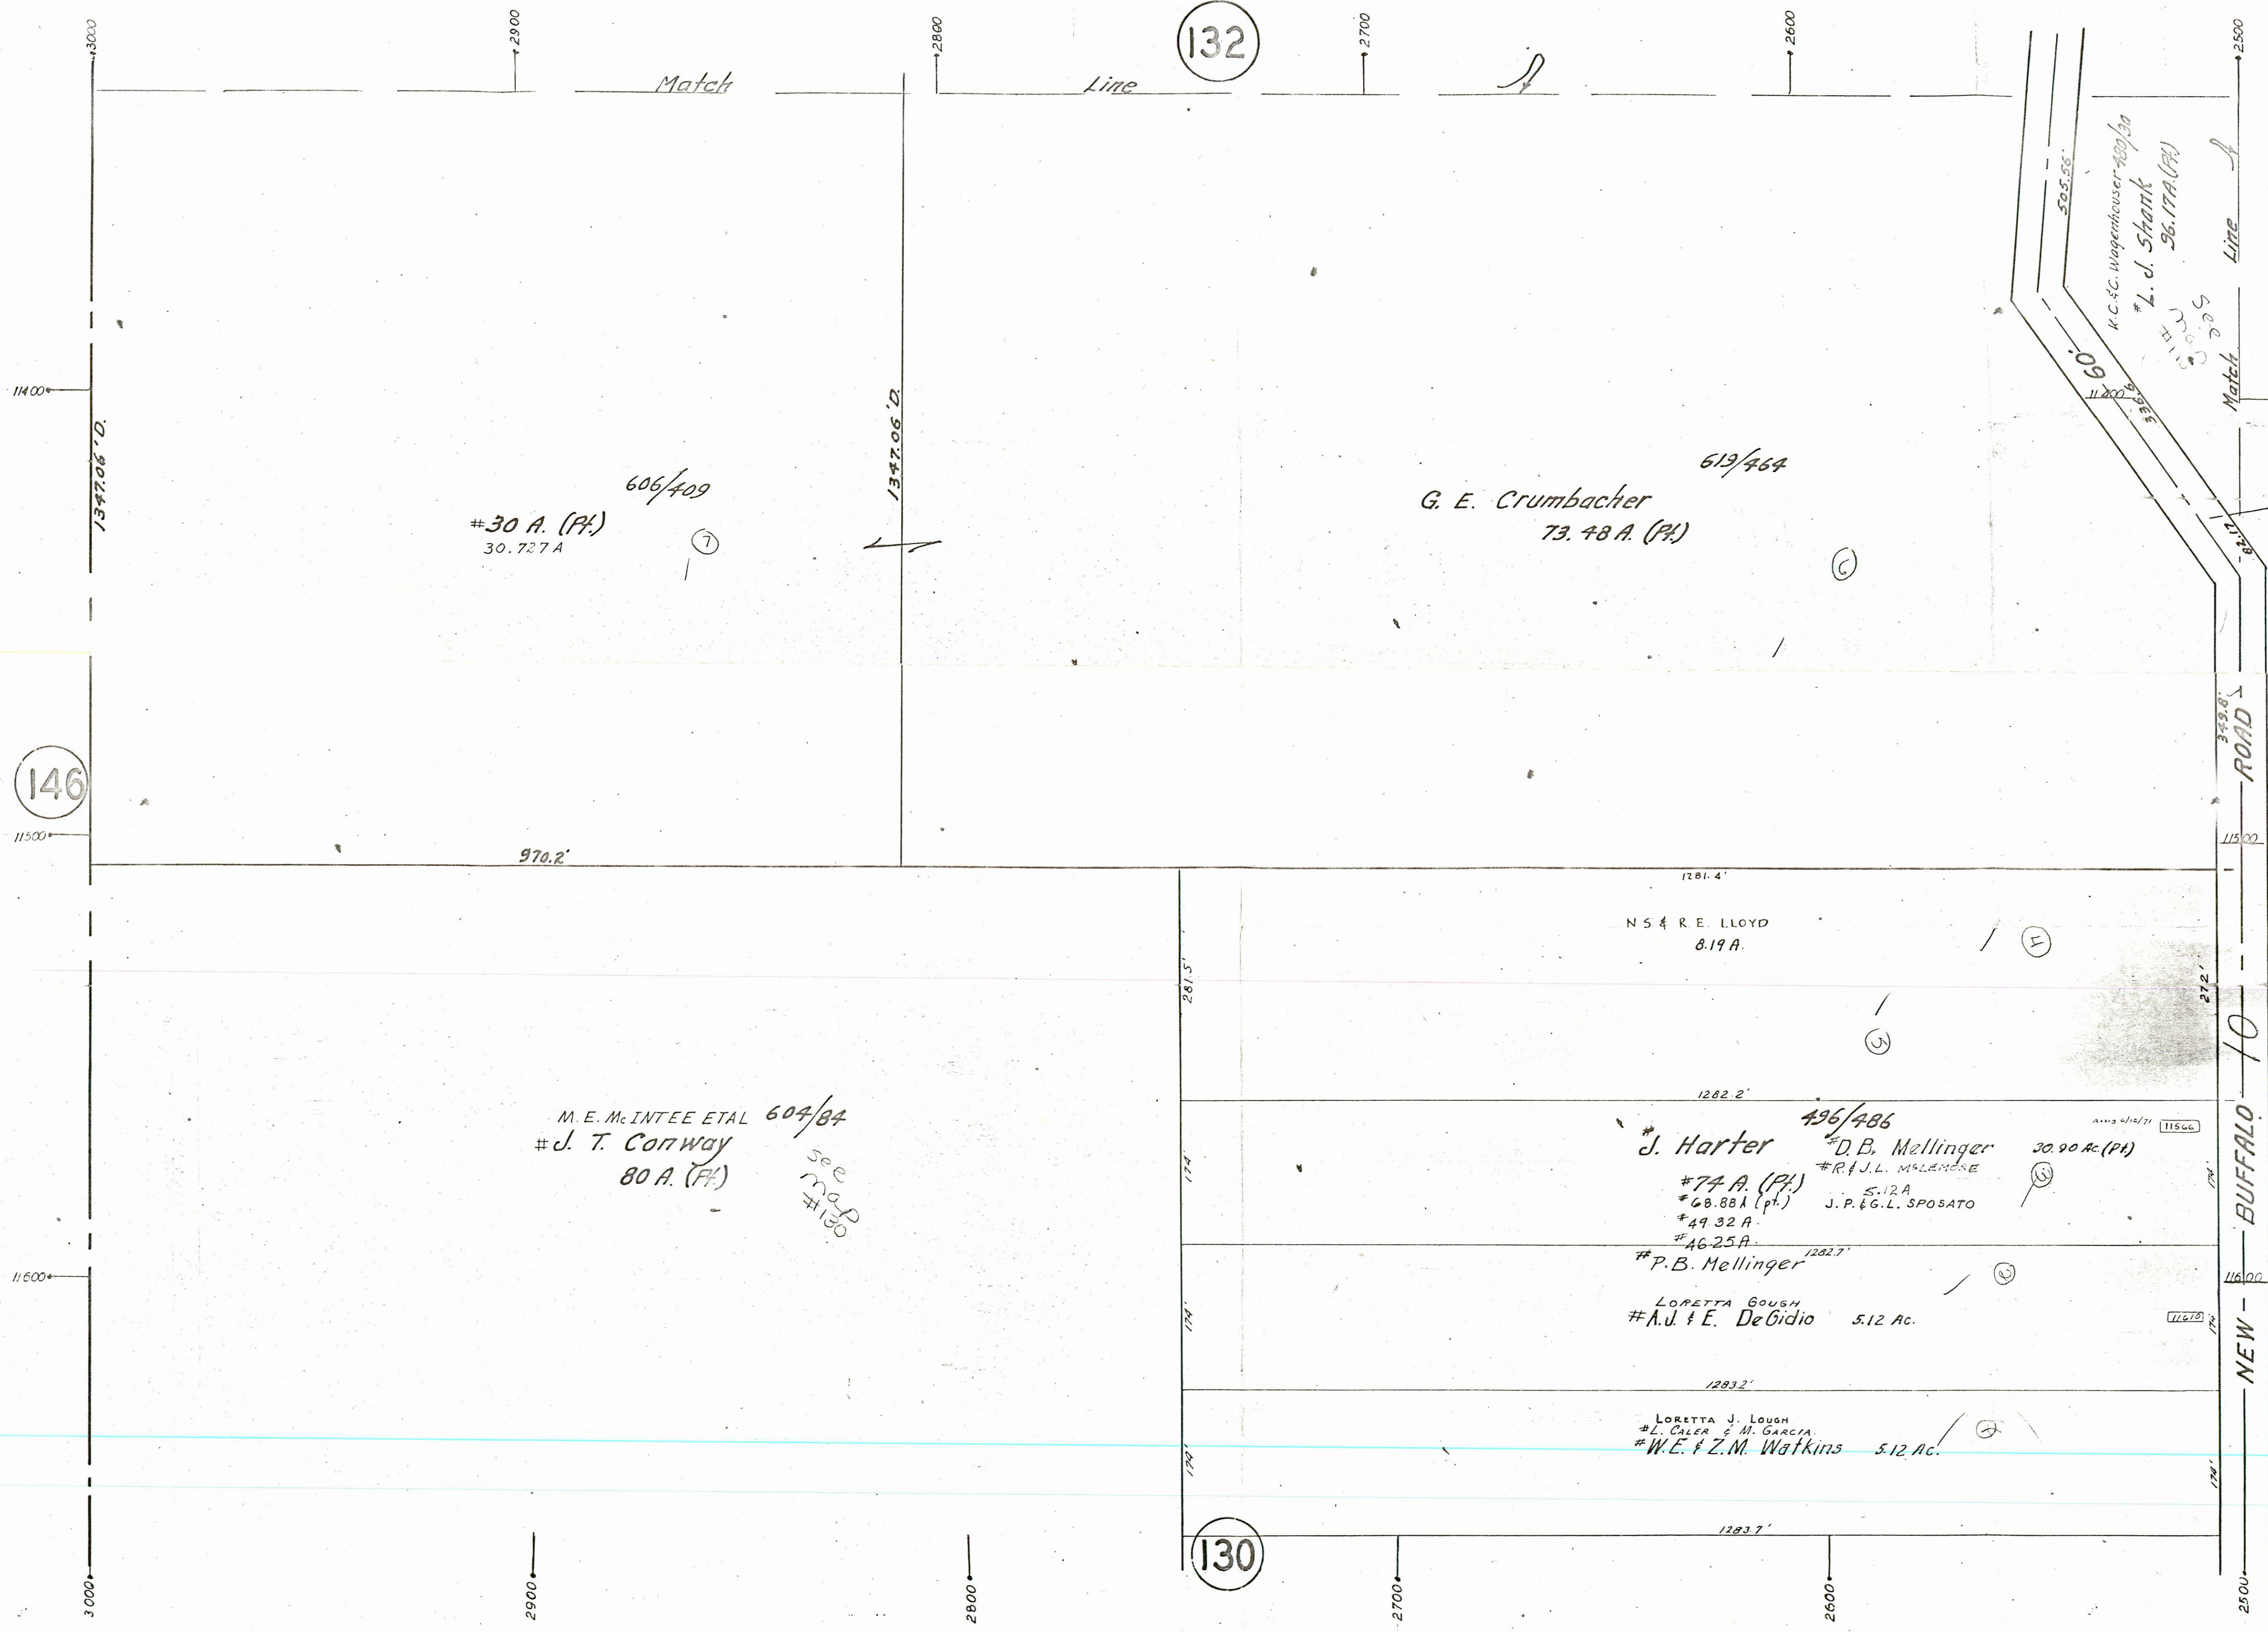

606/409  
#30 A. (P.)  
30.727 A

619/464  
G. E. Crumbacher  
73.48 A. (P.)

604/84  
M. E. McINTEE ETAL  
# J. T. Conway  
80 A. (P.)  
see map  
O.H.

496/486  
# J. Harter  
# D. B. Mellinger  
# R. J. L. Melenore  
# 74 A. (P.)  
# 68.881 (pt.)  
# 49.32 A.  
# 46.25 A.  
# P. B. Mellinger  
# Loretta J. Lough  
# A. J. & E. DeGidio  
5.12 Ac.

Loretta J. Lough  
# L. Caler & M. Garcia  
# W. E. & Z. M. Watkins  
5.12 Ac.

K.C. & C. Wagonhouse 400/30  
# L. d. Shank  
96.177 A. (P.)  
see map  
O.H.

146

132

130

1347.06' D.  
11400

11500

11600

3000

2900

2800

2700

2600

2500

1347.06' D.

970.2'

1781.4'

N.S. & R.E. LLOYD  
8.19 A.

1282.2'

496/486

30.90 Ac. (P.)

5.12 A.

5.12 A.

1282.7'

1283.2'

1283.7'

11400

11500

11600

2500

ROAD

BUFFALO ROAD

NEW

11600

2500

Match

Line

Line

Match