


OFFICE OF COUNTY ENGINEER  
MAHONING COUNTY COURT HOUSE  
YOUNGSTOWN, OHIO



SCALE  
1" = 100'

LEGEND

- ④ PLATE NUMBER
- 4700 HOUSE NUMBERING GRID
- ④70 HOUSE NUMBER

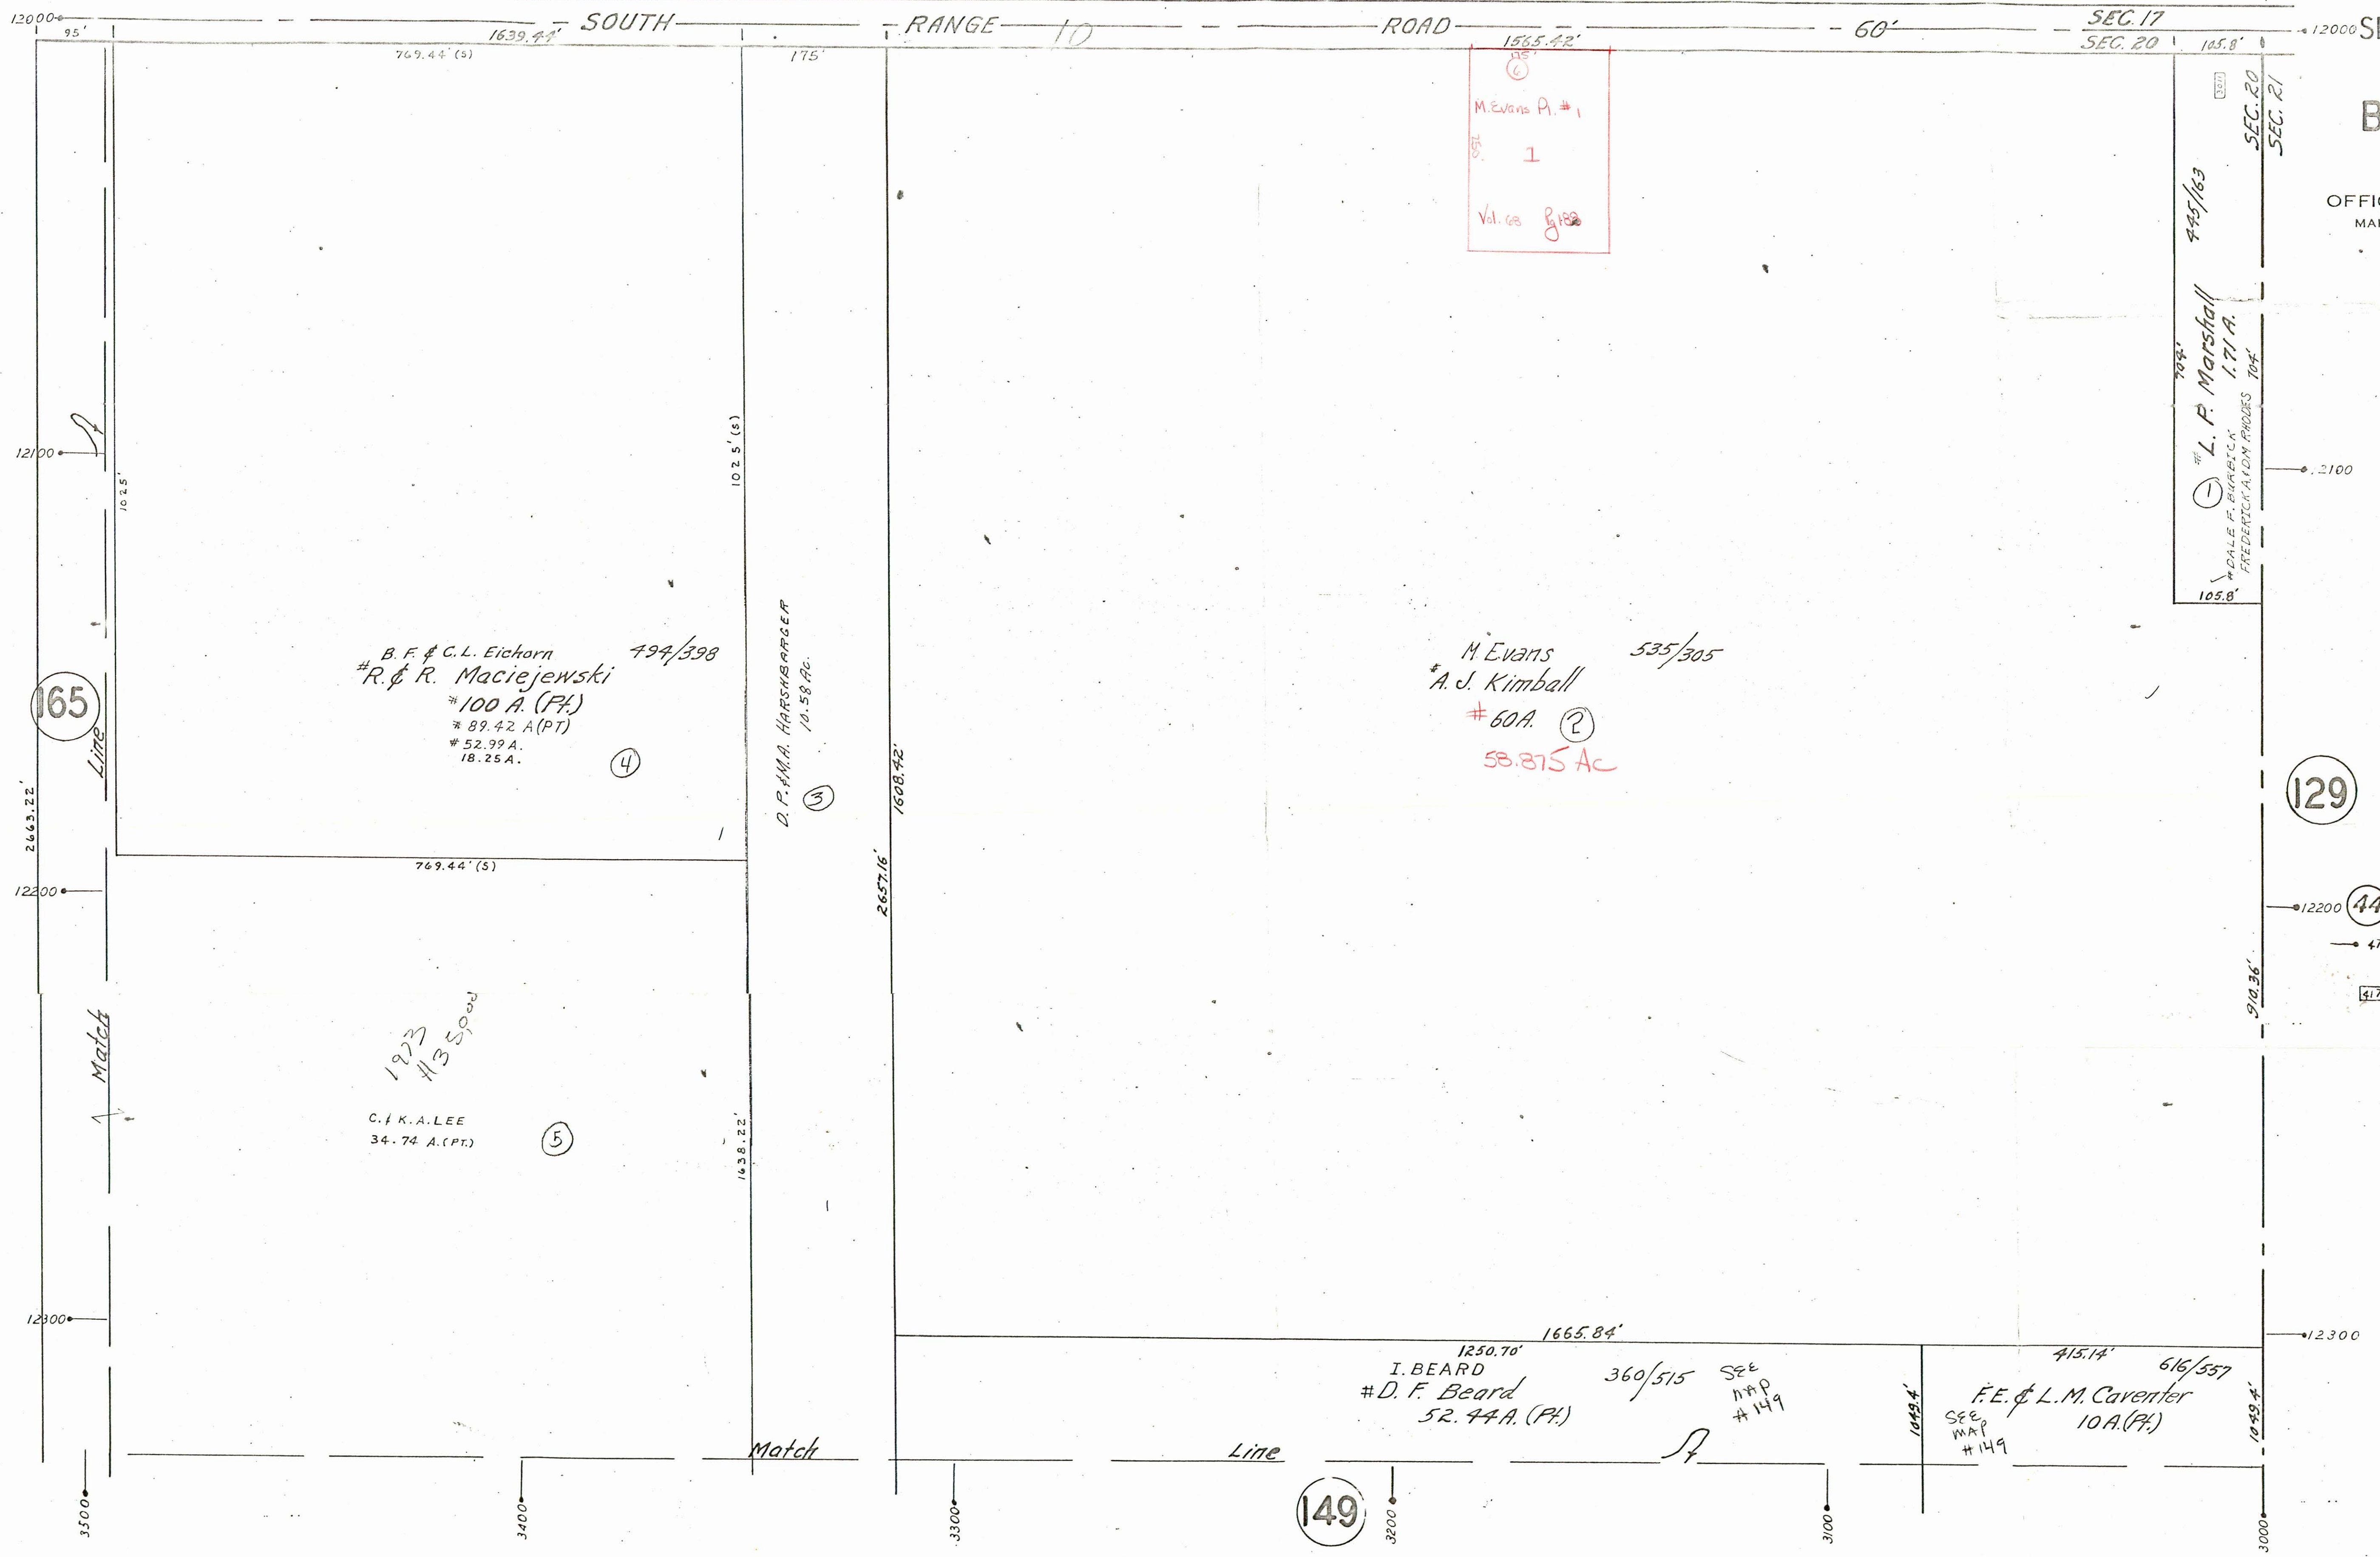

⑥  
M. Evans Pt. #1  
Vol. 68 p. 182

B. F. & C. L. Eichorn 494/398  
# R. & R. Maciejewski  
# 100 A. (Pt.)  
# 89.42 A. (Pt.)  
# 52.99 A.  
18.25 A. ④

M. Evans 535/305  
A. J. Kimball  
# 60 A. ②  
58.875 Ac

1923  
# 135000  
C. & K. A. LEE  
34.74 A. (Pt.) ⑤

I. BEARD  
# D. F. Beard  
52.44 A. (Pt.)  
360/515 SEE MAP # 149

F. E. & L. M. Caverter  
10 A. (Pt.)  
616/557 SEE MAP # 149

D. P. & M. A. HARSBARGER  
10.58 AC. ③

L. P. Marshall 445/163  
DALE F. BARBICK 1.71 A.  
FREDERICA A. D. M. RHODES 104'

165

149

129

44

470

470