


OFFICE OF COUNTY ENGINEER
MAHONING COUNTY COURT HOUSE
YOUNGSTOWN, OHIO



SCALE
1" = 100'

LEGEND

- 44 PLATE NUMBER
- 4700 HOUSE NUMBERING GRID
- 470 HOUSE NUMBER

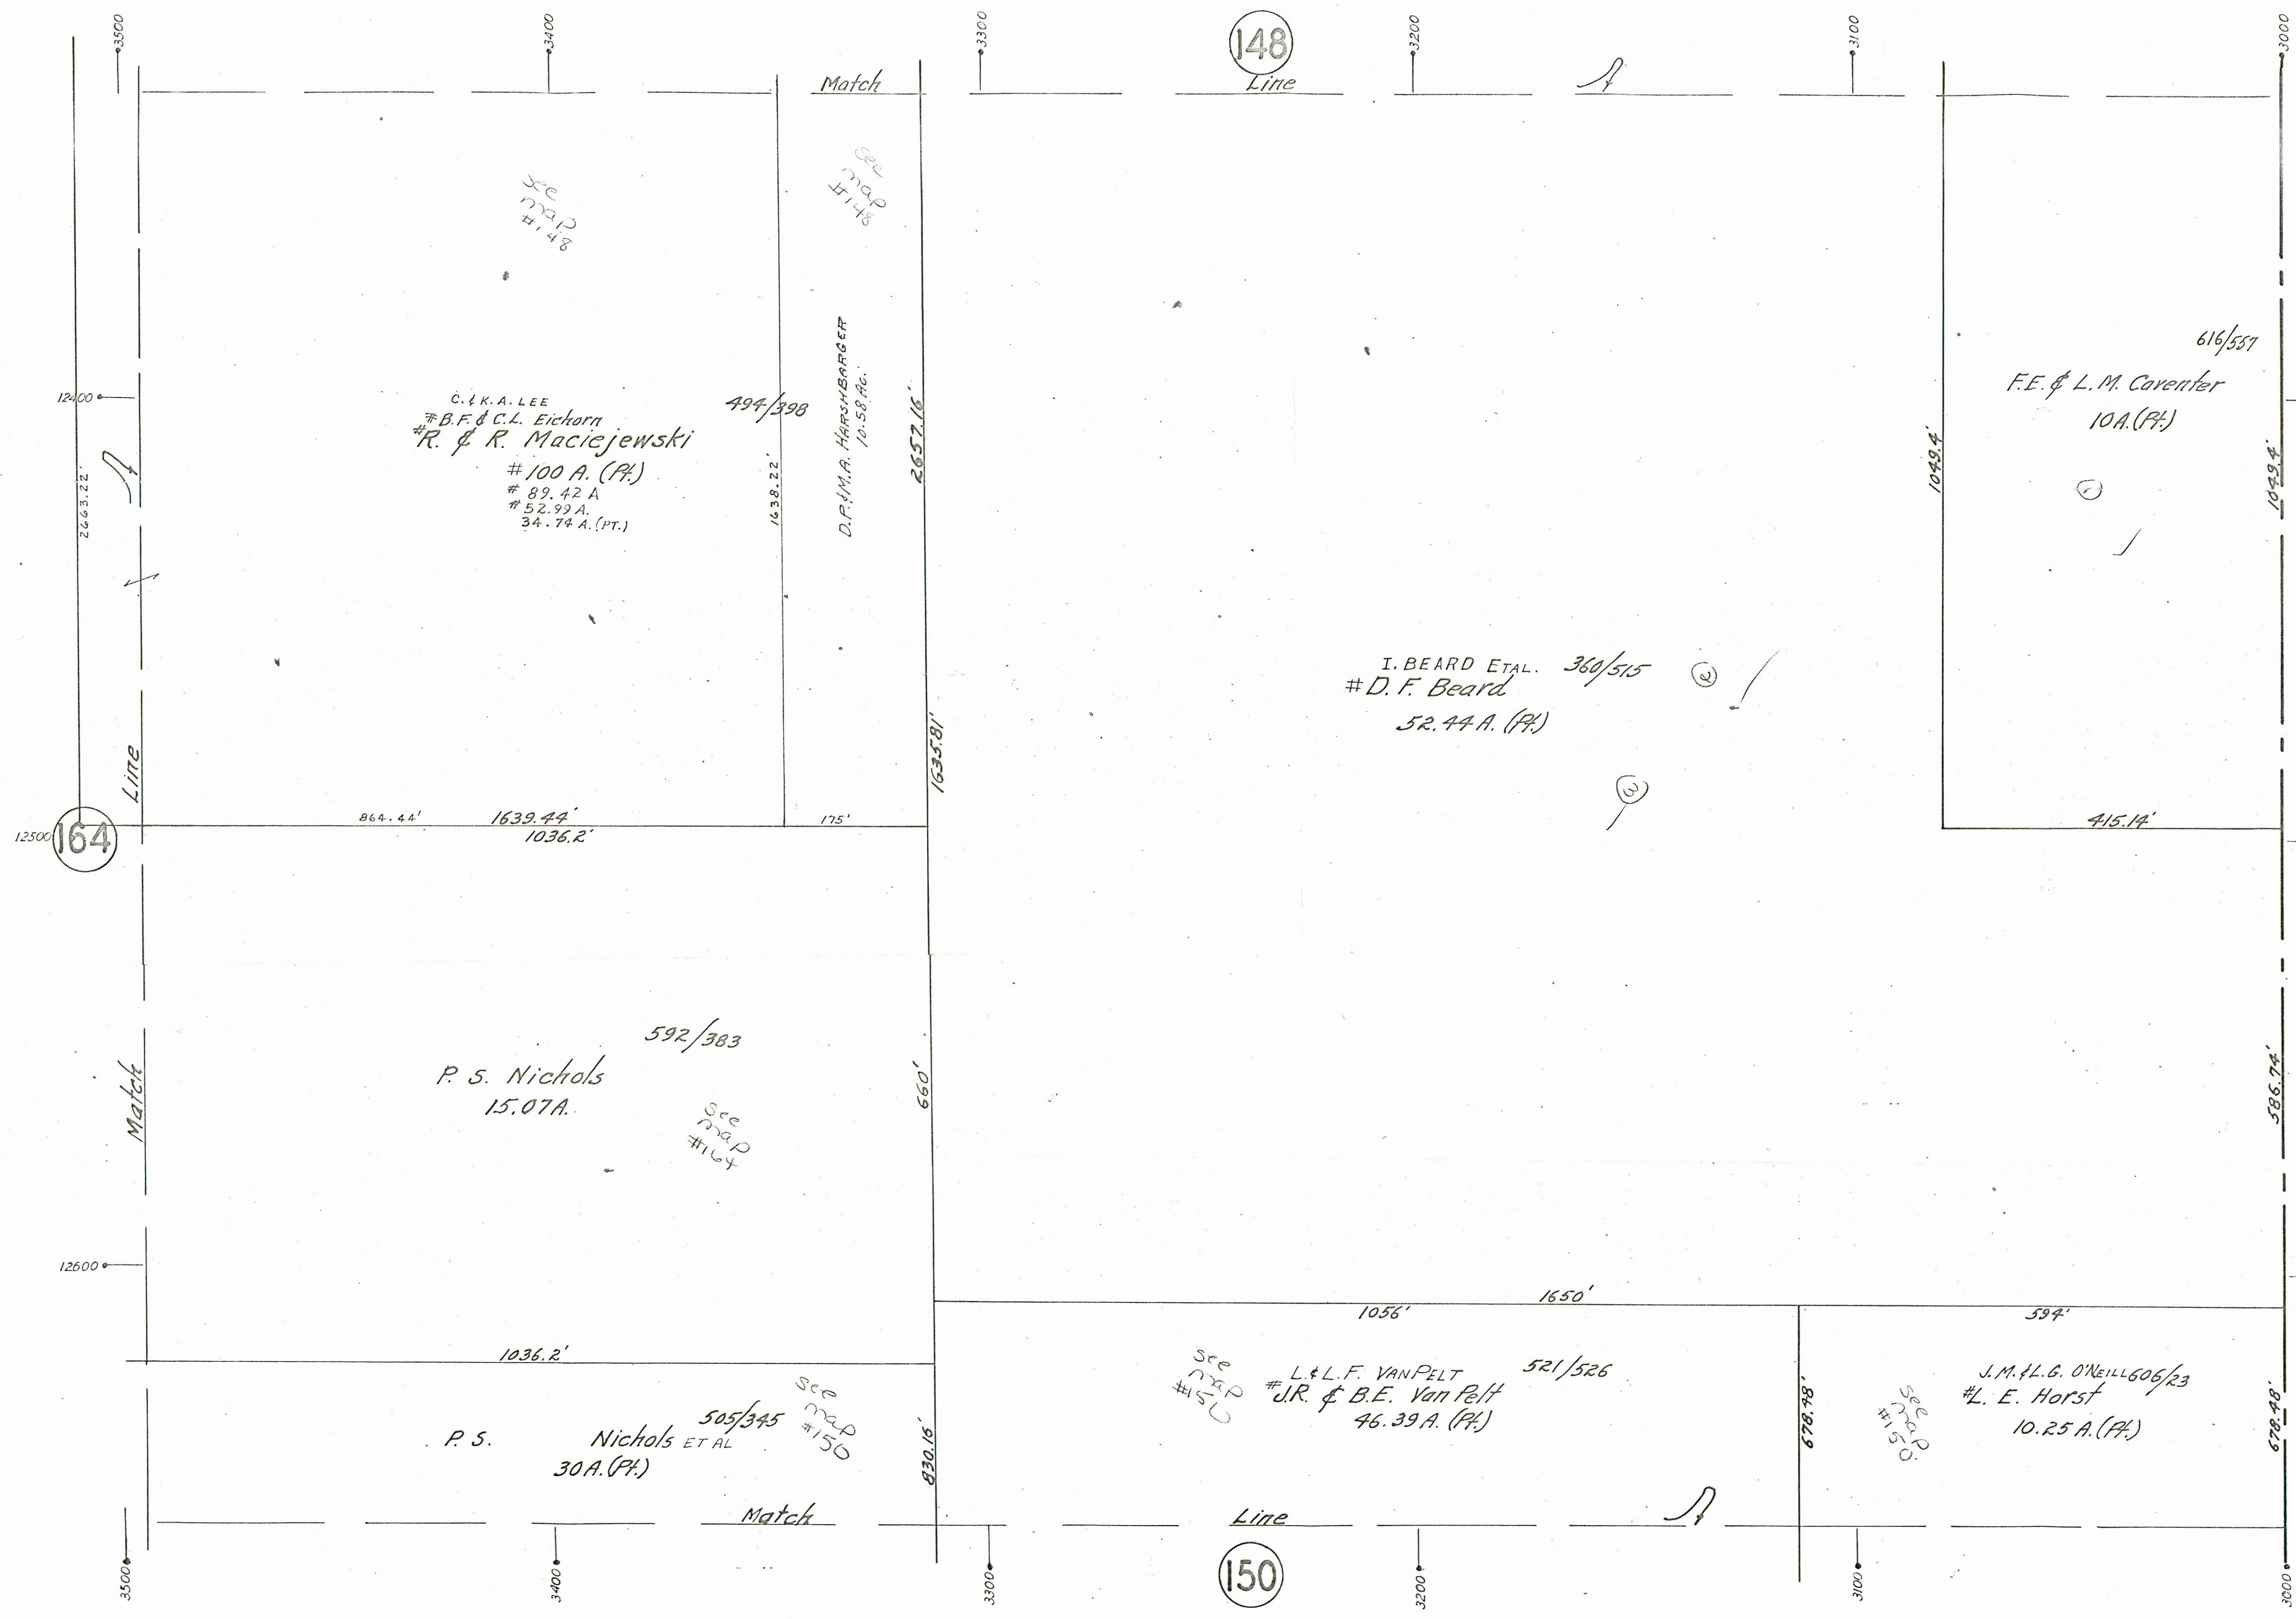

C. & K. A. LEE
B. F. & C. L. Eichorn
R. & R. Maciejewski
100 A. (PA.)
89.42 A.
52.99 A.
34.74 A. (PT.)

494/398

D. F. M. A. MARSHBARGER
10.58 AC.

I. BEARD ETAL. 360/515
D. F. Beard
52.44 A. (PA.)

616/557
F. E. & L. M. Coventer
10 A. (PA.)

P. S. Nichols
15.07 A.

592/383

P. S.

Nichols ETAL
30 A. (PA.)

505/345

L. & L. F. VAN PELT
J. R. & B. E. Van Pelt
46.39 A. (PA.)

521/526

J. M. & L. G. O'NEILL 606/23
L. E. Horst
10.25 A. (PA.)

See map #150