



OFFICE OF COUNTY ENGINEER  
MAHONING COUNTY COURT HOUSE  
YOUNGSTOWN, OHIO

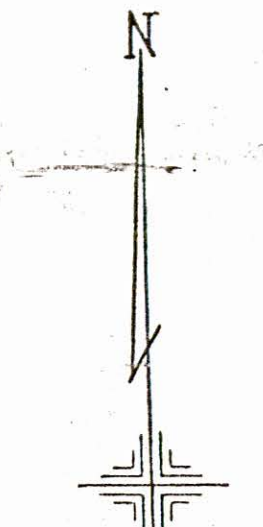

SCALE  
1" = 100'

LEGEND

- ④④ PLATE NUMBER
- 4700 HOUSE NUMBERING GRID
- ④④④ HOUSE NUMBER

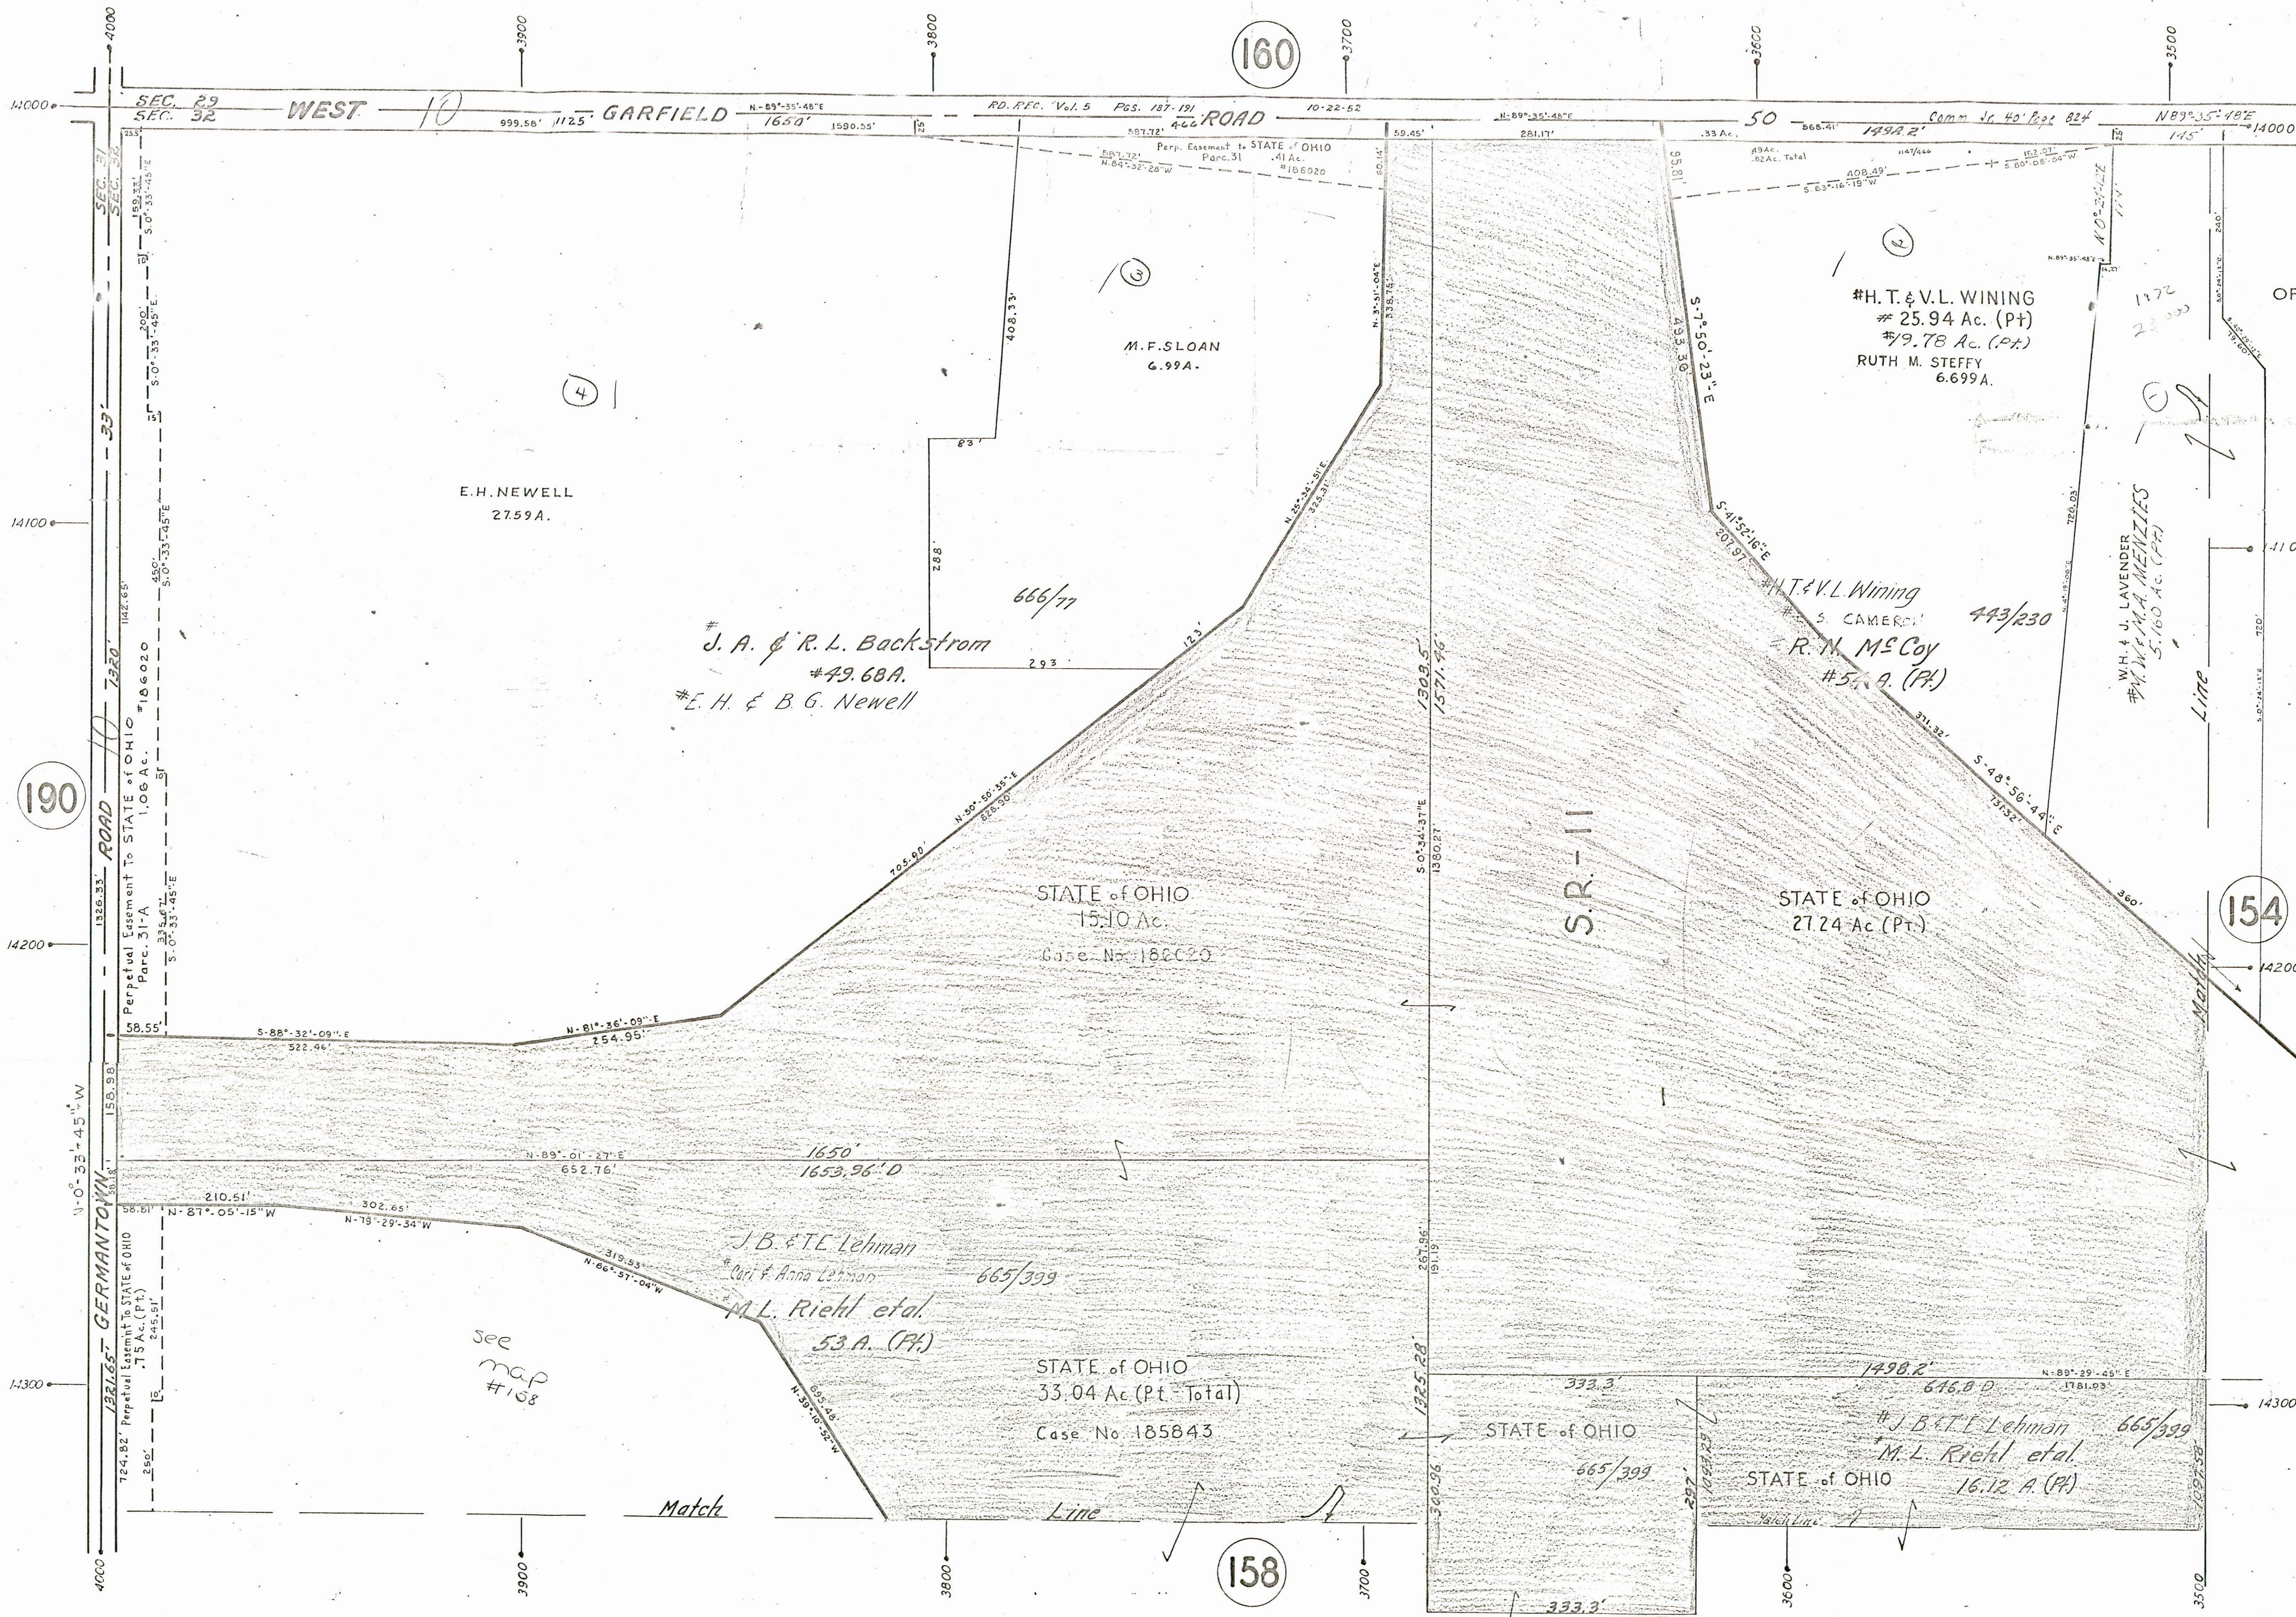

160

190

154

158

SEC. 29  
SEC. 32

WEST 10

④

②

①

E.H. NEWELL  
27.59 A.

M.F. SLOAN  
6.99 A.

#H.T. & V.L. WINING  
#25.94 Ac. (Pt.)  
#9.78 Ac. (Pt.)  
RUTH M. STEFFY  
6.699 A.

#J.A. & R.L. BACKSTROM  
#49.68 A.  
#E.H. & B.G. NEWELL

#H.T. & V.L. WINING  
#S. CAMERON  
R.M. MCCOY  
#5.1 A. (Pt.)

STATE of OHIO  
15.10 Ac.  
Case No. 186020

STATE of OHIO  
27.24 Ac. (Pt.)

J.B. & T.L. Lehman  
#Carl & Anna Lehman  
M.L. Riehl et al.  
53 A. (Pt.)

STATE of OHIO  
33.04 Ac. (Pt. Total)  
Case No. 185843

J.B. & T.L. Lehman  
M.L. Riehl et al.  
STATE of OHIO  
16.12 A. (Pt.)

see  
map  
#158

Match

Line

Match

Line

1326.33' ROAD 10-22-52




14000

14100

