



OFFICE OF COUNTY ENGINEER  
MAHONING COUNTY COURT HOUSE  
YOUNGSTOWN, OHIO

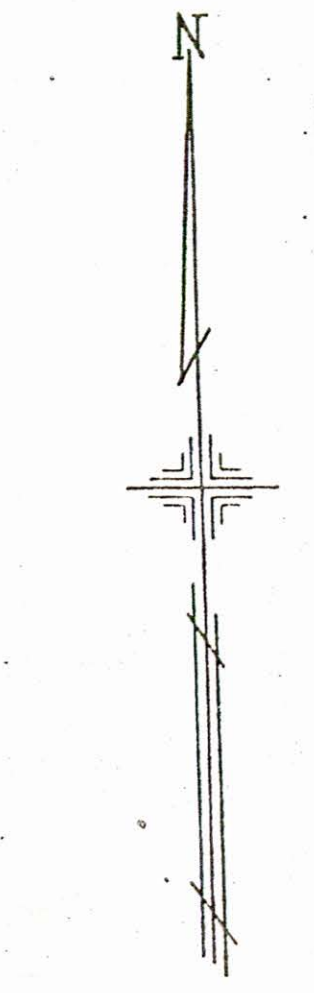

SCALE  
1" = 100'  
Sept. 1952

LEGEND

- (44) PLATE NUMBER
- 4700 HOUSE NUMBERING GRID
- 470 HOUSE NUMBER

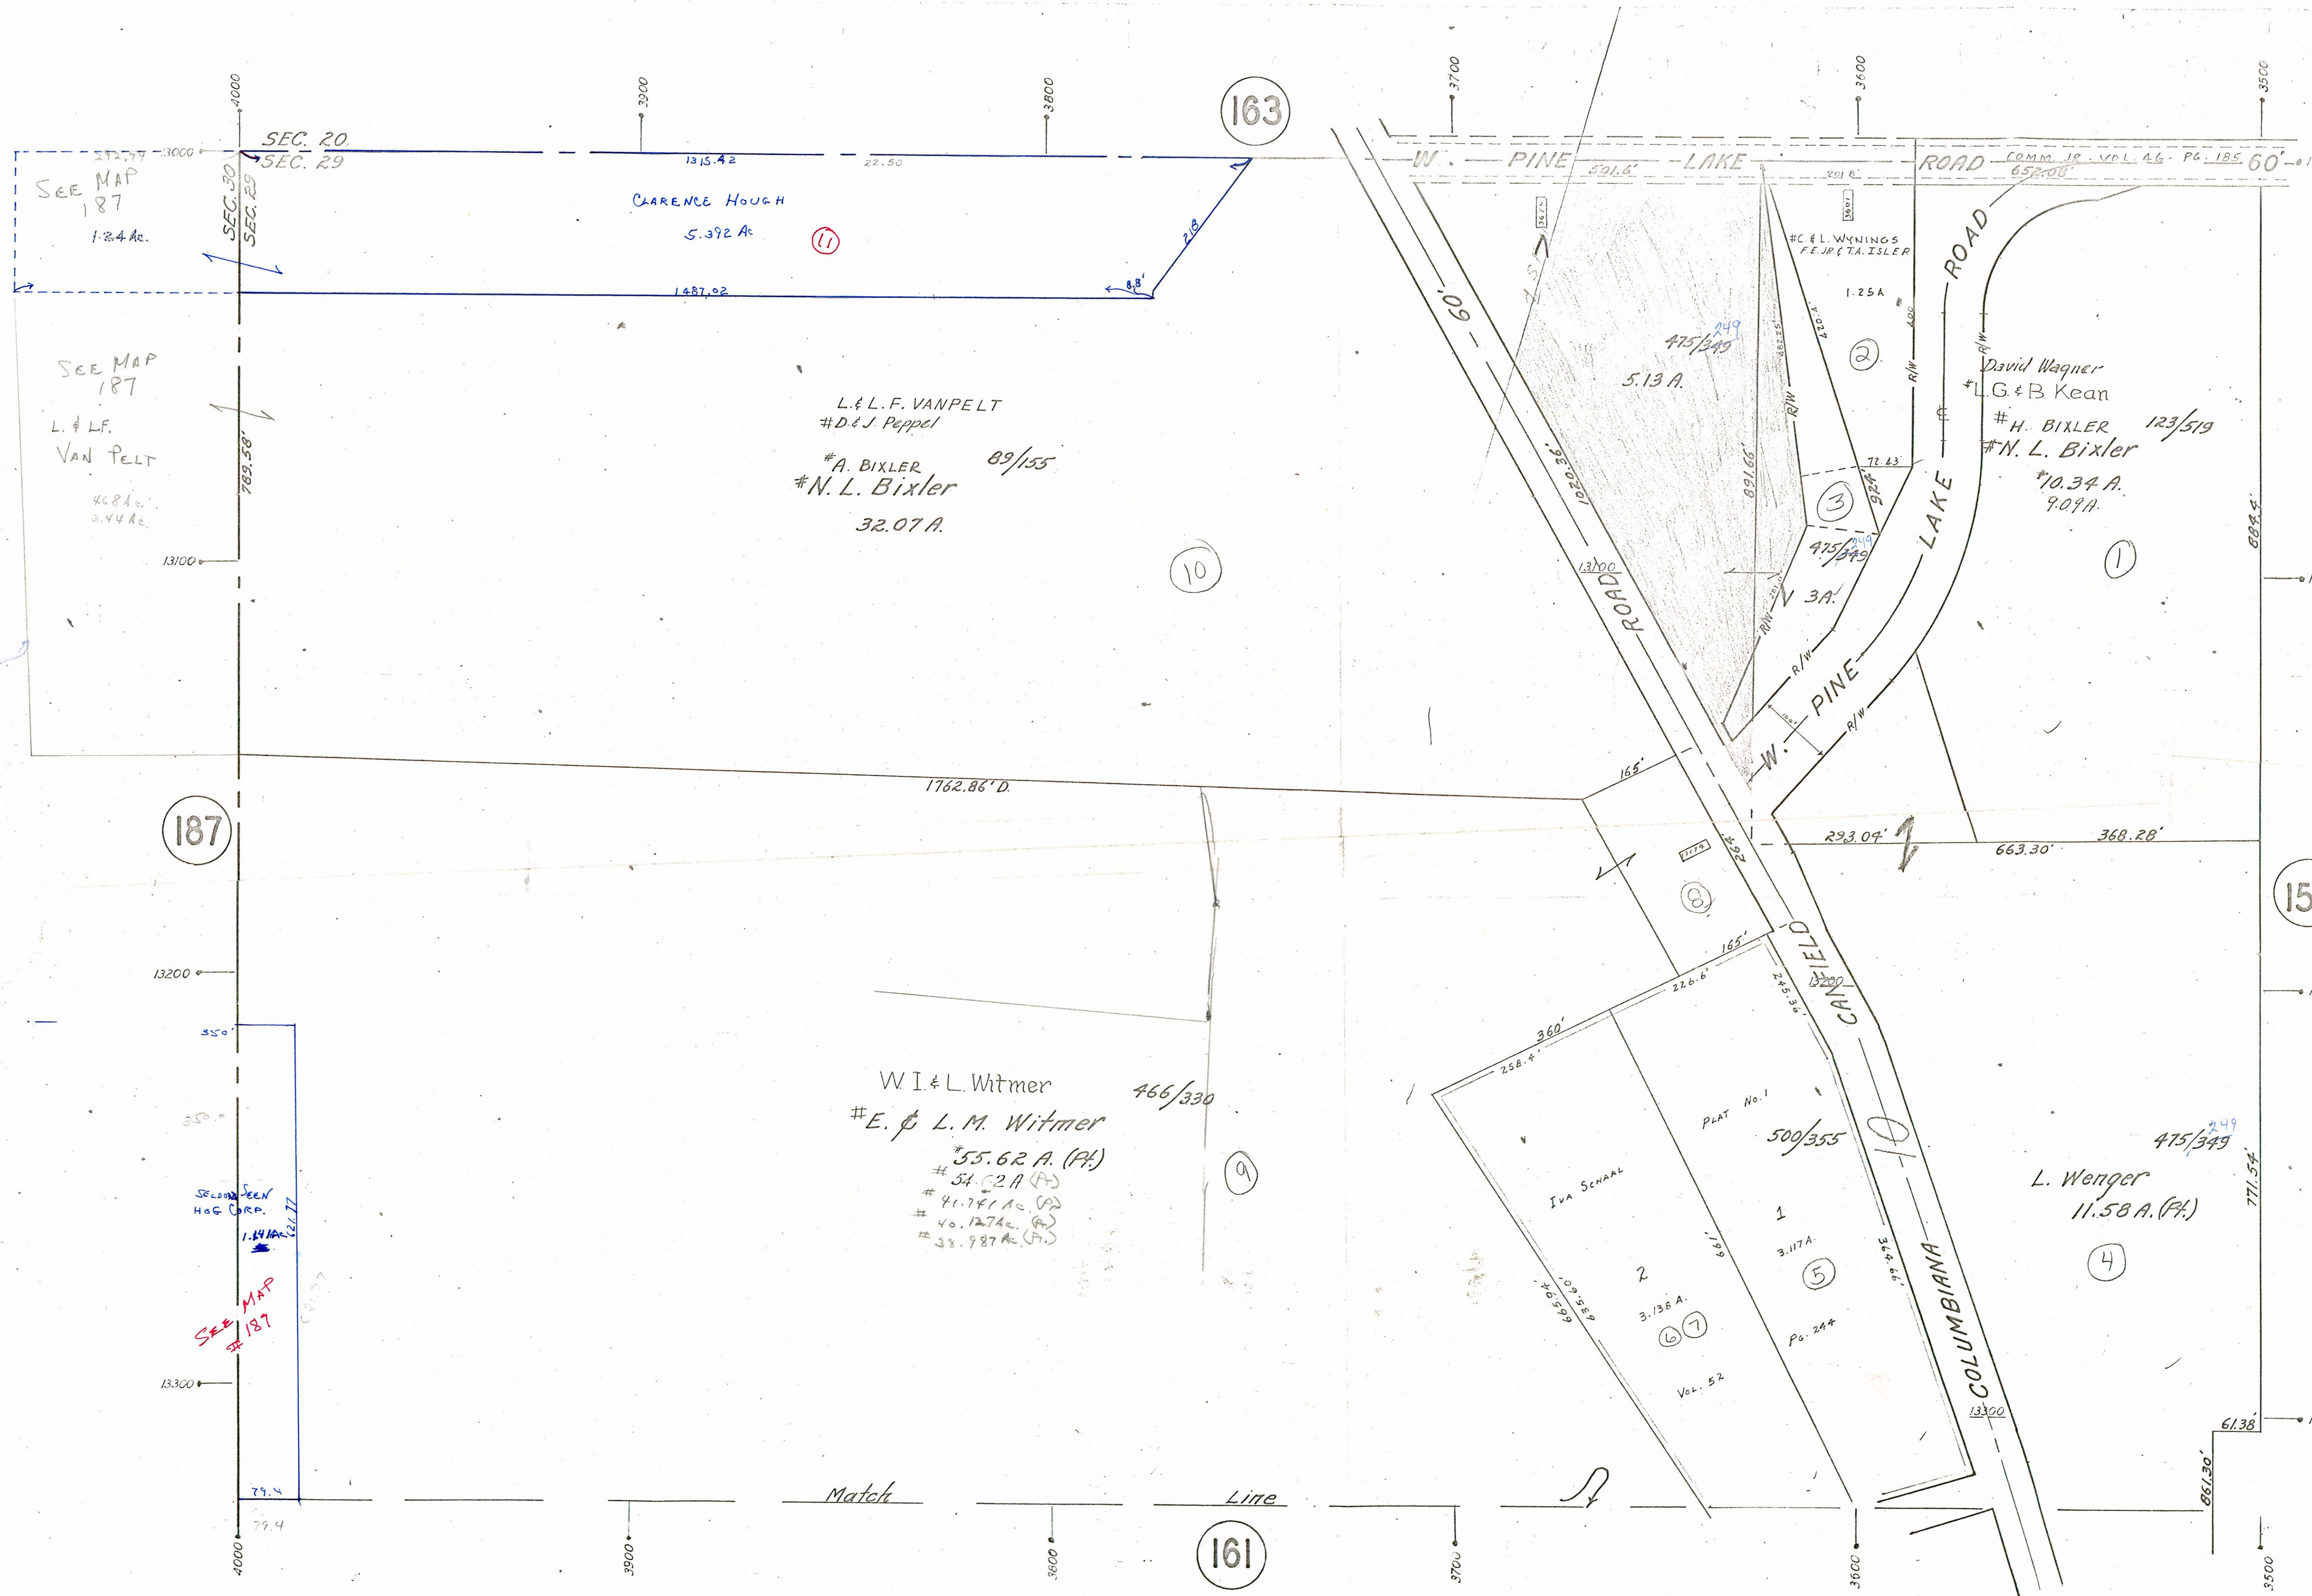

SEE MAP 187  
1.24 Ac.

SEE MAP 187  
L. & L.F. VAN PELT  
40.8 Ac.  
3.44 Ac.

CLARENCE HOUGH  
5.392 A.

L. & L.F. VAN PELT  
#D. & J. Peppel  
#A. BIXLER 89/155  
#N. L. Bixler  
32.07 A.

W.I. & L. Witmer  
#E. & L.M. Witmer  
55.62 A. (PA)  
#34.02 A. (PA)  
#41.741 A. (PA)  
#40.1274 A. (PA)  
#38.987 A. (PA)

Iva SCHAAL

L. Wenger  
11.58 A. (PA)

163

187

151

161

Match

Line

4000  
3900  
3800  
3700  
3600  
3500

13000  
13100  
13200  
13300  
13400  
13500

3700  
3600  
3500