


PLATE 186

SECTION No. 19


BEAVER TWP.

OFFICE OF COUNTY ENGINEER
12700 MAHONING COUNTY COURT HOUSE
YOUNGSTOWN, OHIO

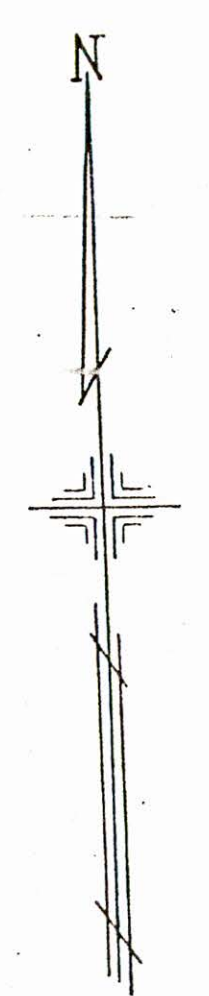

SCALE
1" = 100'
Sept. 1952

- LEGEND
- (44) PLATE NUMBER
 - 4700 HOUSE NUMBERING GRID
 - 4170 HOUSE NUMBER

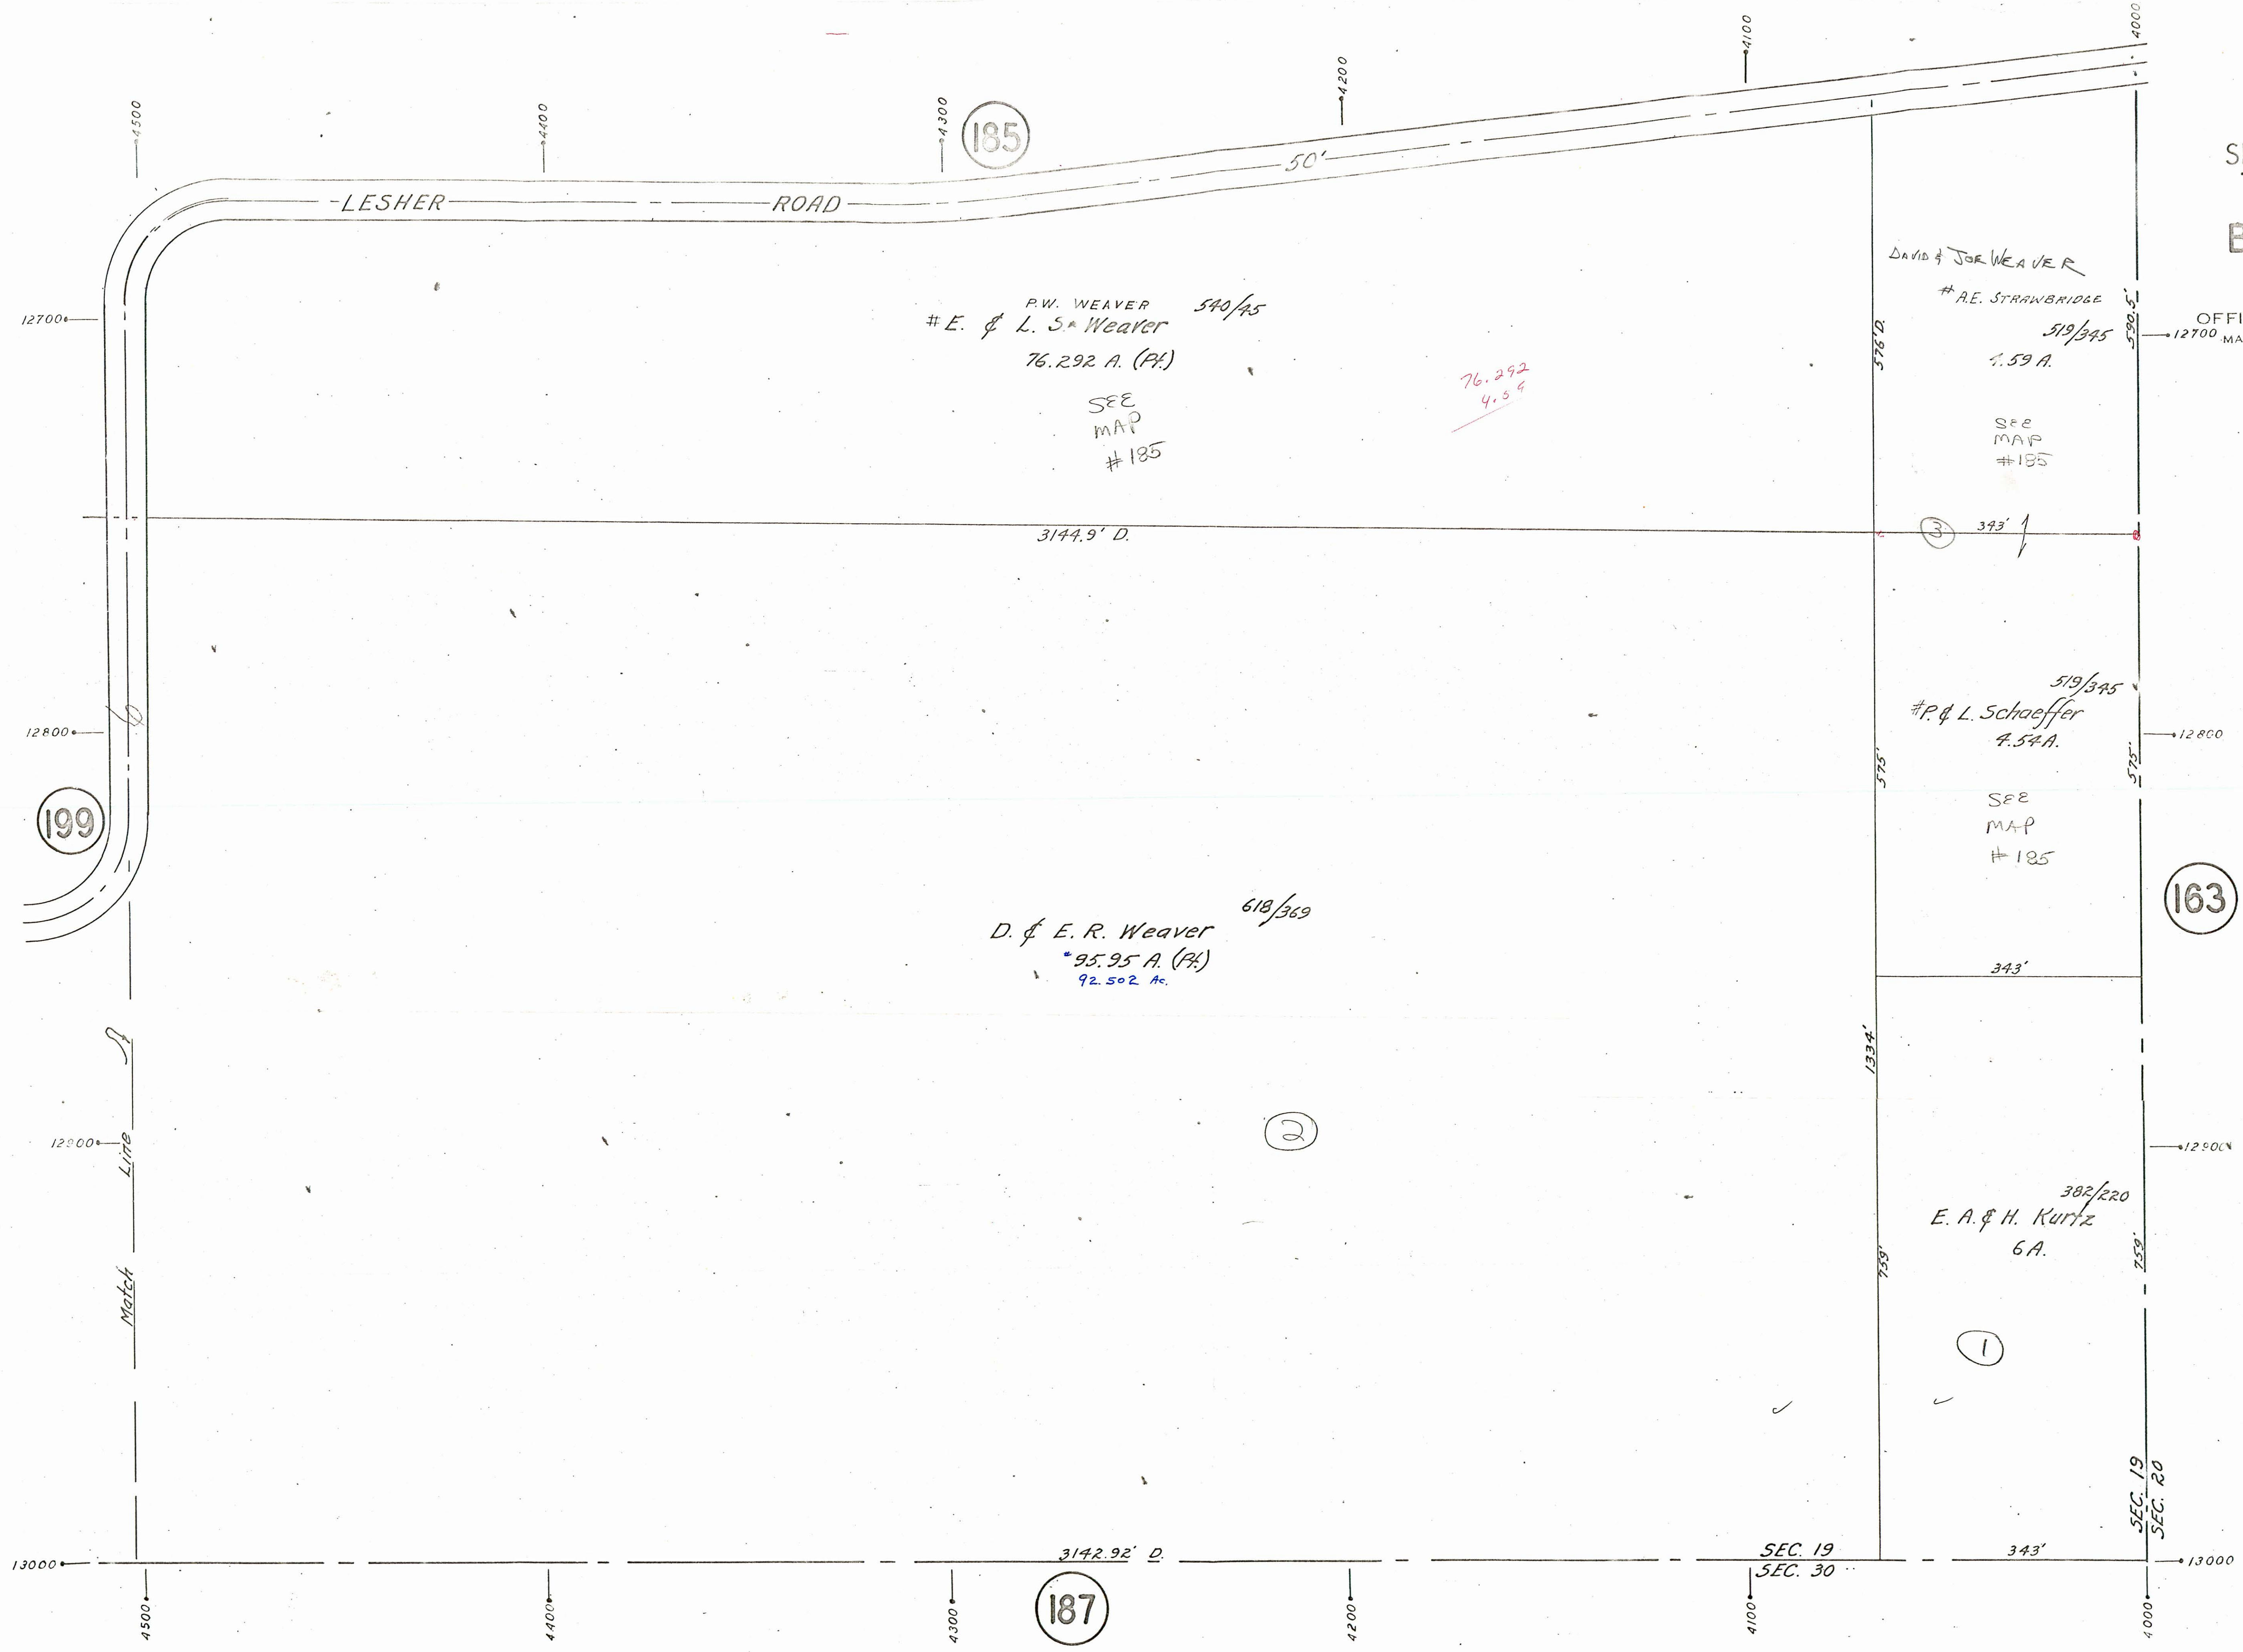

P.W. WEAVER 540/45
E. & L.S. Weaver
76.292 A. (Pt.)
SEE
MAP
185

DAVID & JOE WEAVER
A.E. STRAWBRIDGE
519/345
1.59 A.
SEE
MAP
185

519/345
P. & L. Schaeffer
4.54 A.
SEE
MAP
185

D. & E.R. Weaver 618/369
95.95 A. (Pt.)
92.502 A.

382/220
E.A. & H. Kurtz
6 A.

76.292
4.59

185

199

163

187

(2)

(1)

(3)

SEC. 19
SEC. 30

SEC. 19
SEC. 20

LESHER ROAD

Line Match

3144.9' D.

3142.92' D.

343'

343'

1334'

376.12

375'

529.5'

575'

259'

4000

4100

4200

4300

4400

4500

12700

12800

12900

13000

12700

12800

12900

13000

50'

4100

4200

4300

4400

4500

4000

4000