


OFFICE OF COUNTY ENGINEER
MAHONING COUNTY COURT HOUSE
YOUNGSTOWN, OHIO

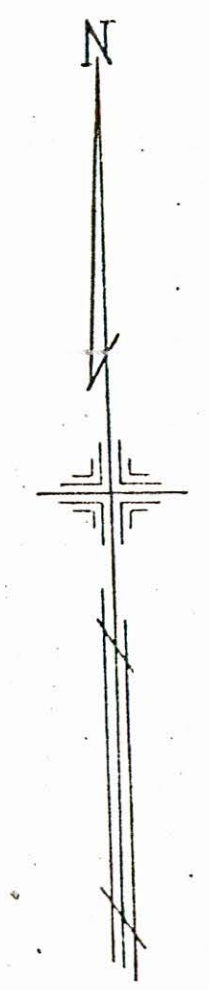


SCALE
1" = 100'

Sept. 1952

186

LEGEND

- (44) PLATE NUMBER
- 4700 HOUSE NUMBERING GRID
- 470 HOUSE NUMBER

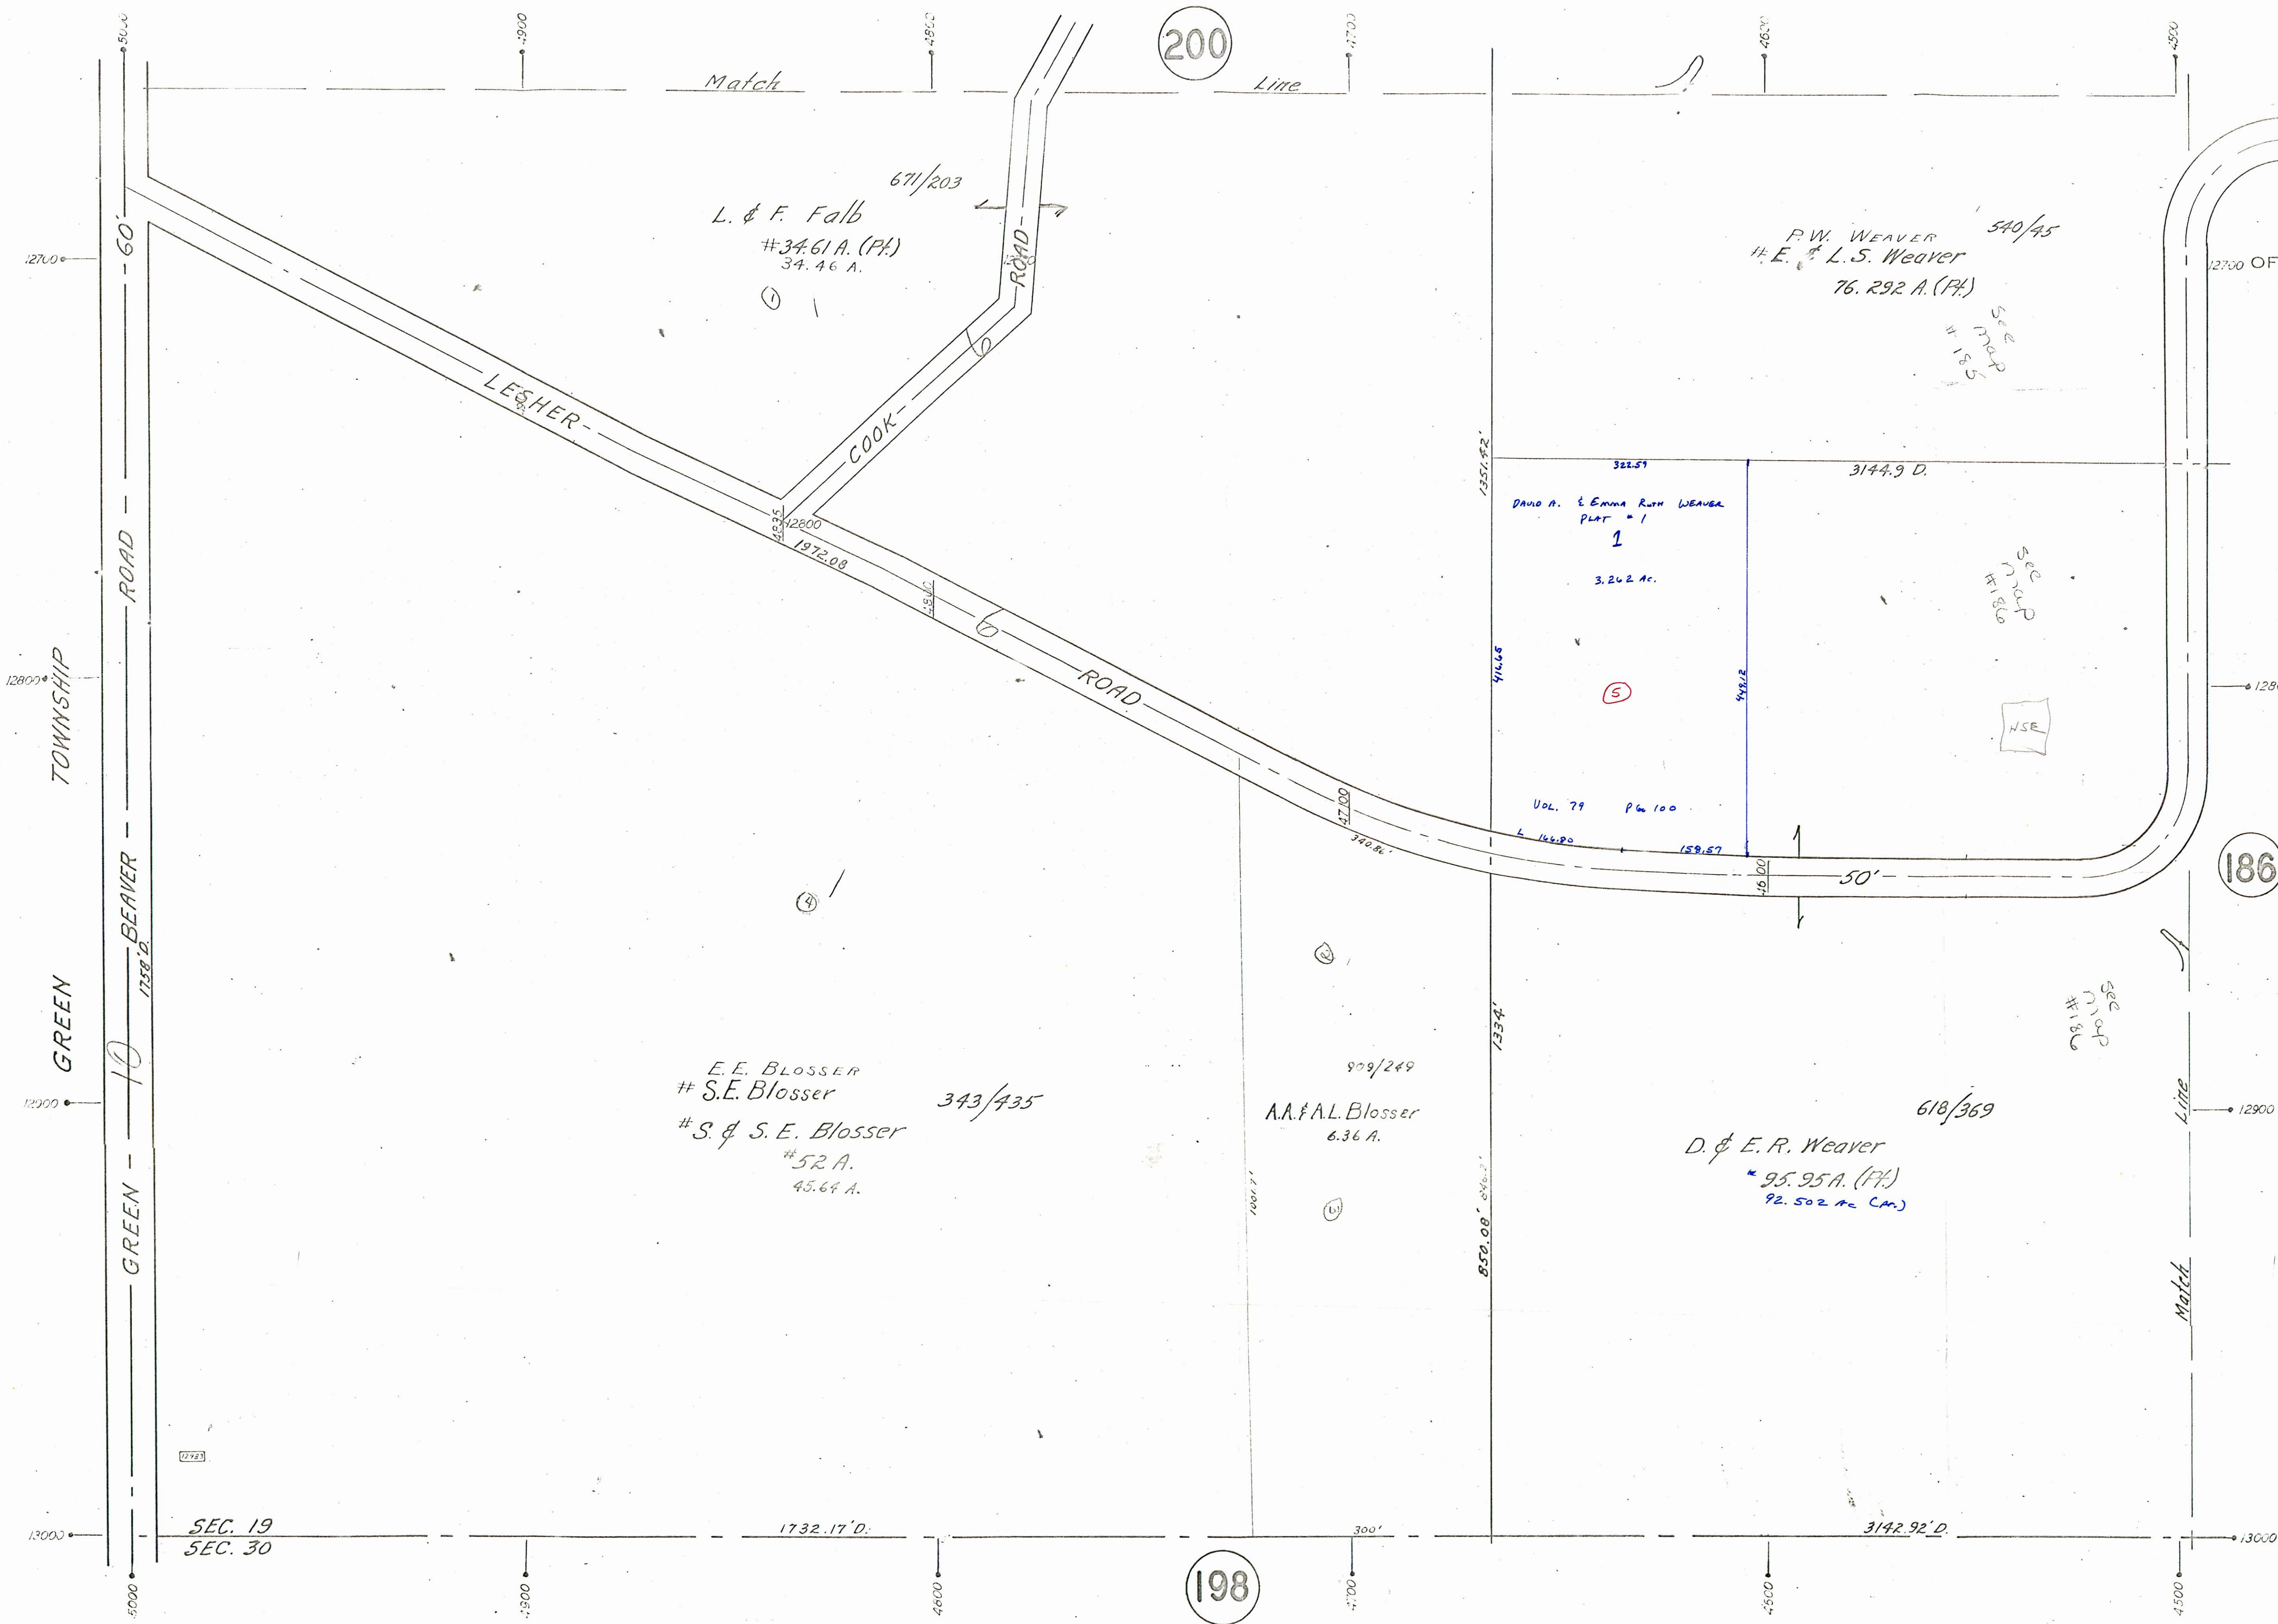

E.E. Blosser
S.E. Blosser
S. & S.E. Blosser
52 A.
45.64 A.

343/735

909/249

A.A. & A.L. Blosser
6.36 A.

618/369

D. & E. R. Weaver
95.95 A. (Pt.)
92.502 A. (Ac.)

322.57

3144.9 D.

DAVID A. & EMMA RUTH WEAVER
PLAT - 1
1
3.262 Ac.

5

UOL. 79 P. 100

L. 146.20

159.57

46.00

50'

P.W. WEAVER
E. & L.S. Weaver
76.292 A. (Pt.)

540/45

See plat # 185

Sec 30
UOL. 79 P. 100
185

HSE

Sec 30
UOL. 79 P. 100
185