

OFFICE OF COUNTY ENGINEER
MAHONING COUNTY COURT HOUSE
YOUNGSTOWN, OHIO




SCALE
1" = 100'

LEGEND

44 PLATE NUMBER

4700 HOUSE NUMBERING GRID

4170 HOUSE NUMBER

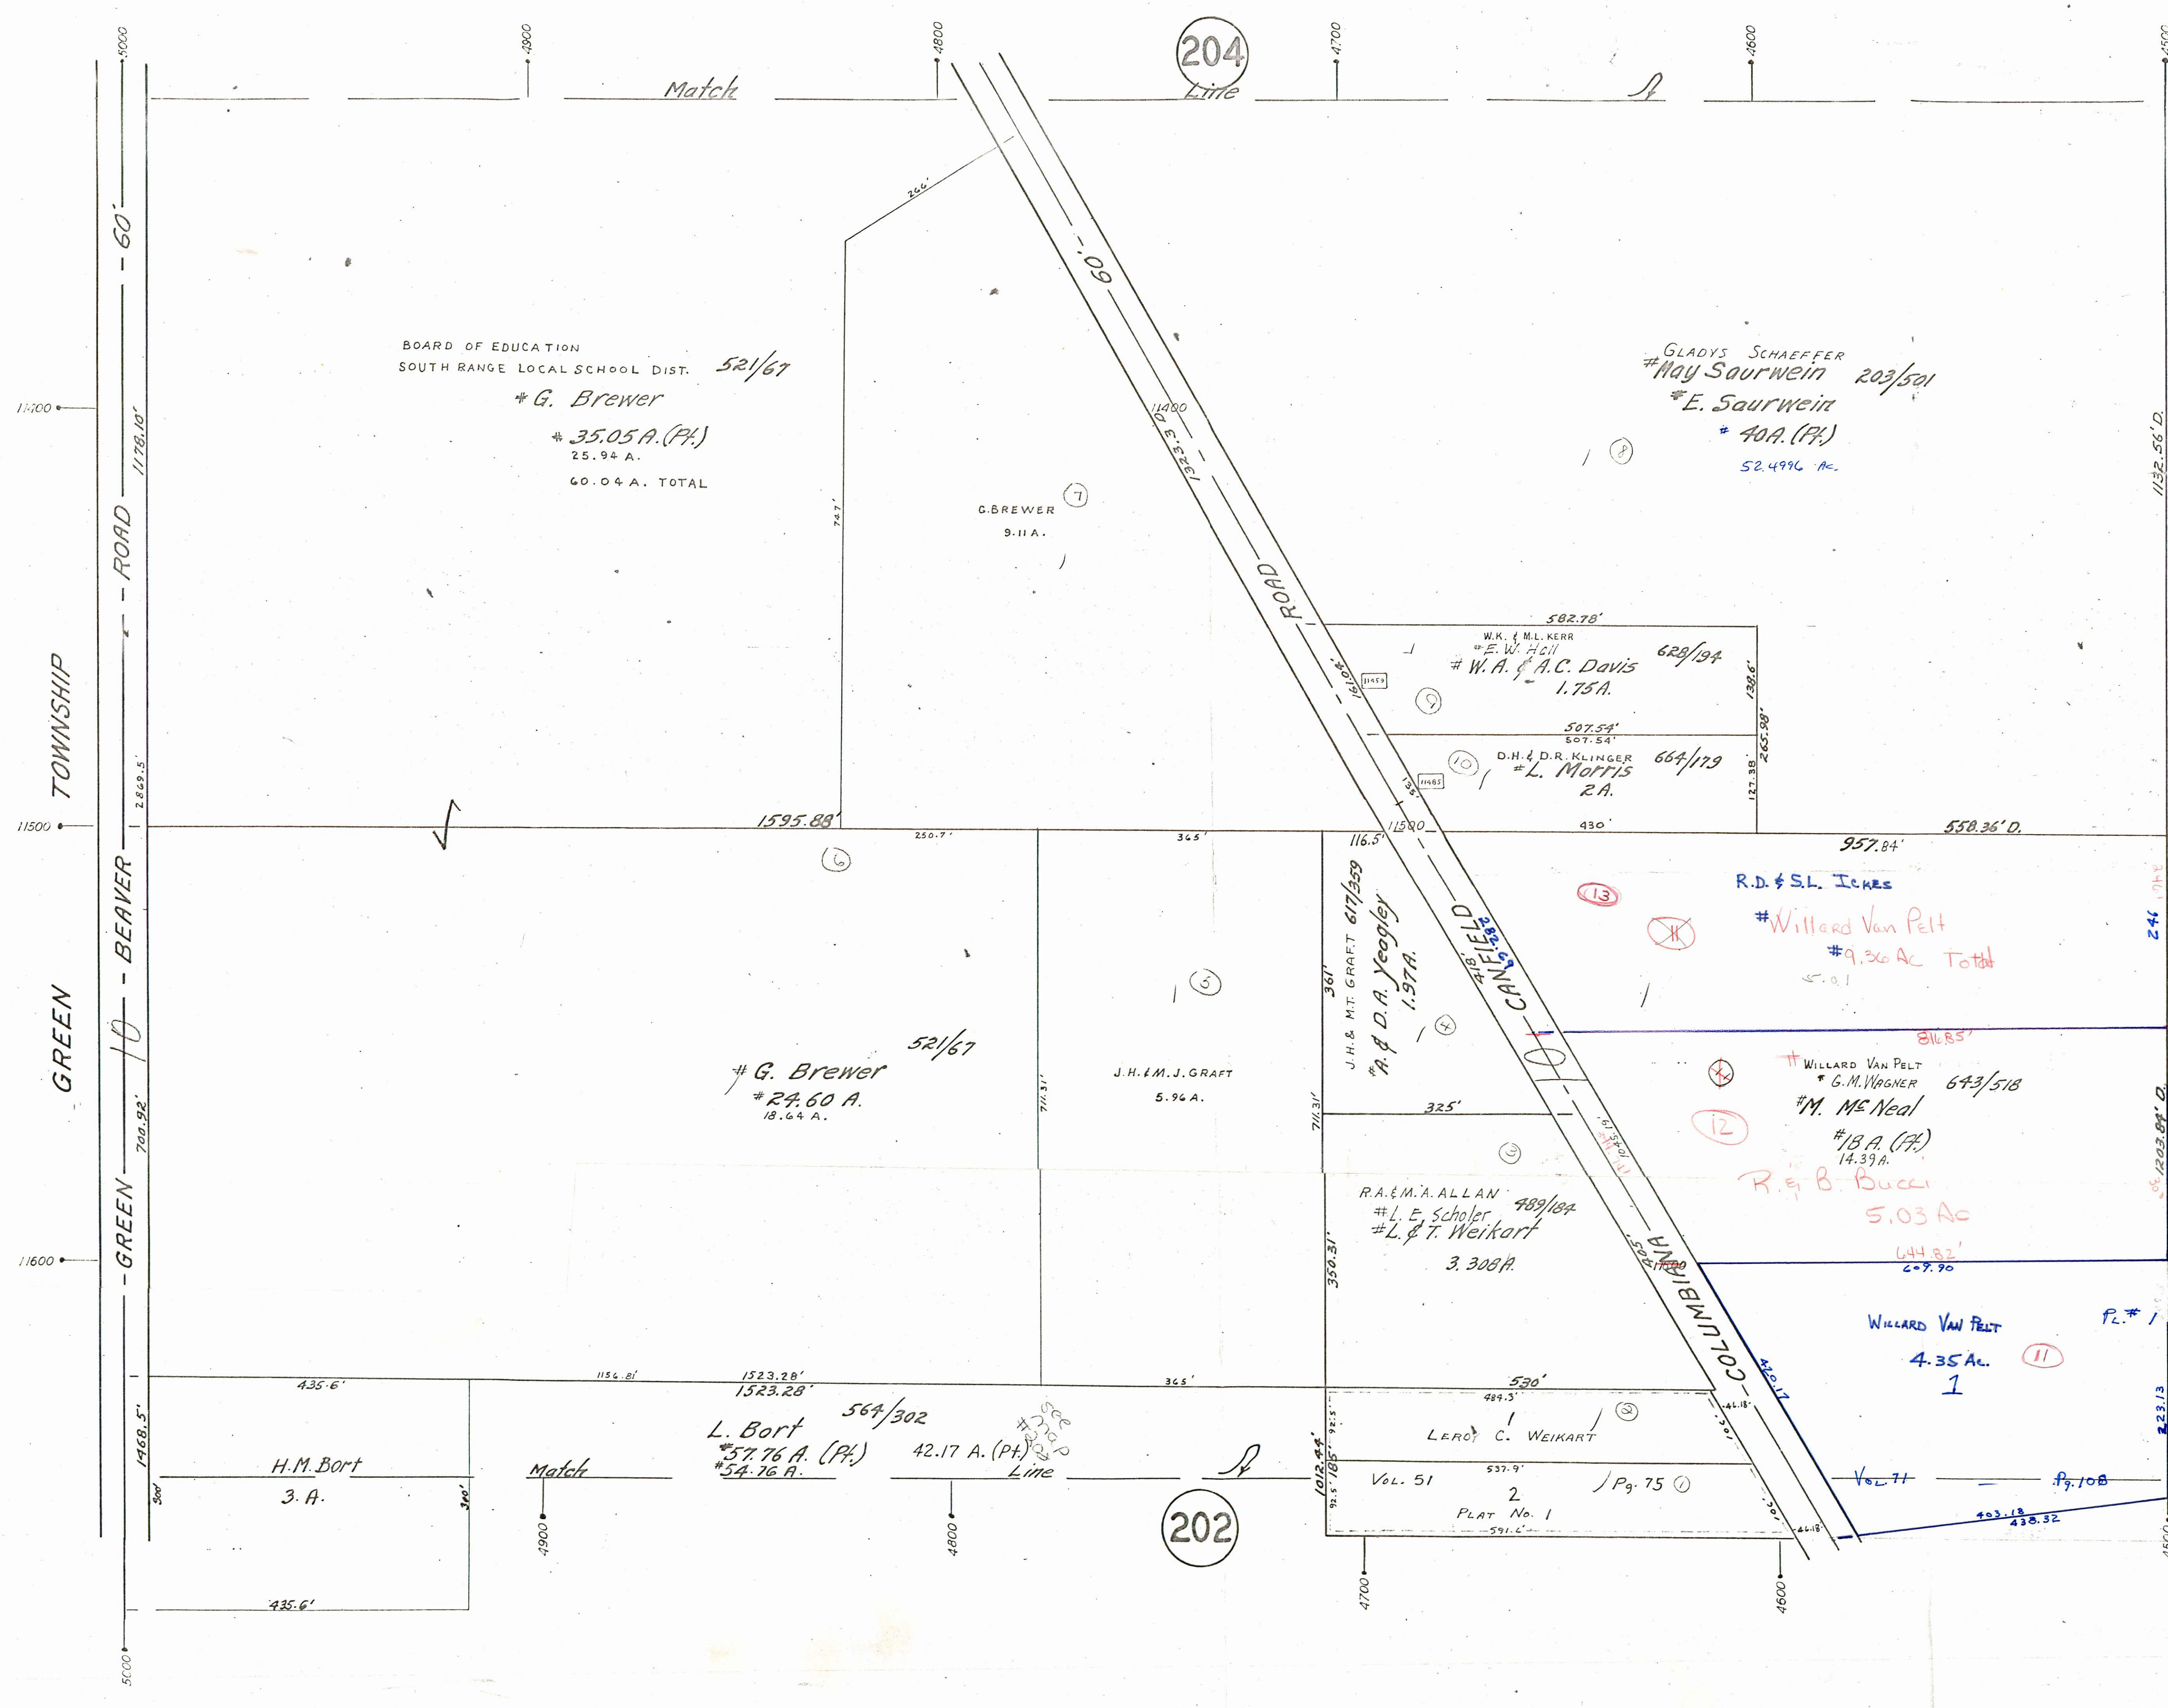

BOARD OF EDUCATION
SOUTH RANGE LOCAL SCHOOL DIST. 52/67
* G. Brewer
35.05 A. (Pt.)
25.94 A.
60.04 A. TOTAL

GLADYS SCHAEFFER
May Saurwein 203/501
* E. Saurwein
40A. (Pt.)
52.4996 A.

582.78'
W.K. & M.L. KERR
* E. W. Hill
W.A. & A.C. Davis 628/194
1.75 A.

507.54'
507.54'
D.H. & D.R. KLINGER 664/179
* L. Morris
2 A.

* G. Brewer 52/67
24.60 A.
18.64 A.

J.H. & M.J. GRAFT
5.96 A.

R.D. & S.L. JONES
Willard Van Pelt
9.36 Ac Total

Willard Van Pelt
* G.M. Wagner 643/518
* M. Mc Neal
18 A. (Pt.)
14.39 A.

R.A. & M.A. ALLAN 489/184
* L. E. Scholer
* L. & T. Weikart
3.308 A.

R. & B. Bucki
5.03 Ac
644.82'
607.90'

Willard Van Pelt
4.35 Ac. 11
Pl. # 1

L. Bort 564/302
57.76 A. (Pt.)
54.76 A.

LEROY C. WEIKART
Vol. 51
2
PLAT No. 1
Pg. 75

Vol. 77
Pg. 108

202

182

44

4170

250

250

250