


625
622-06 NORTH HALF

OFFICE OF COUNTY ENGINEER
MAHONING COUNTY COURT HOUSE
YOUNGSTOWN, OHIO
SEPT. 1946

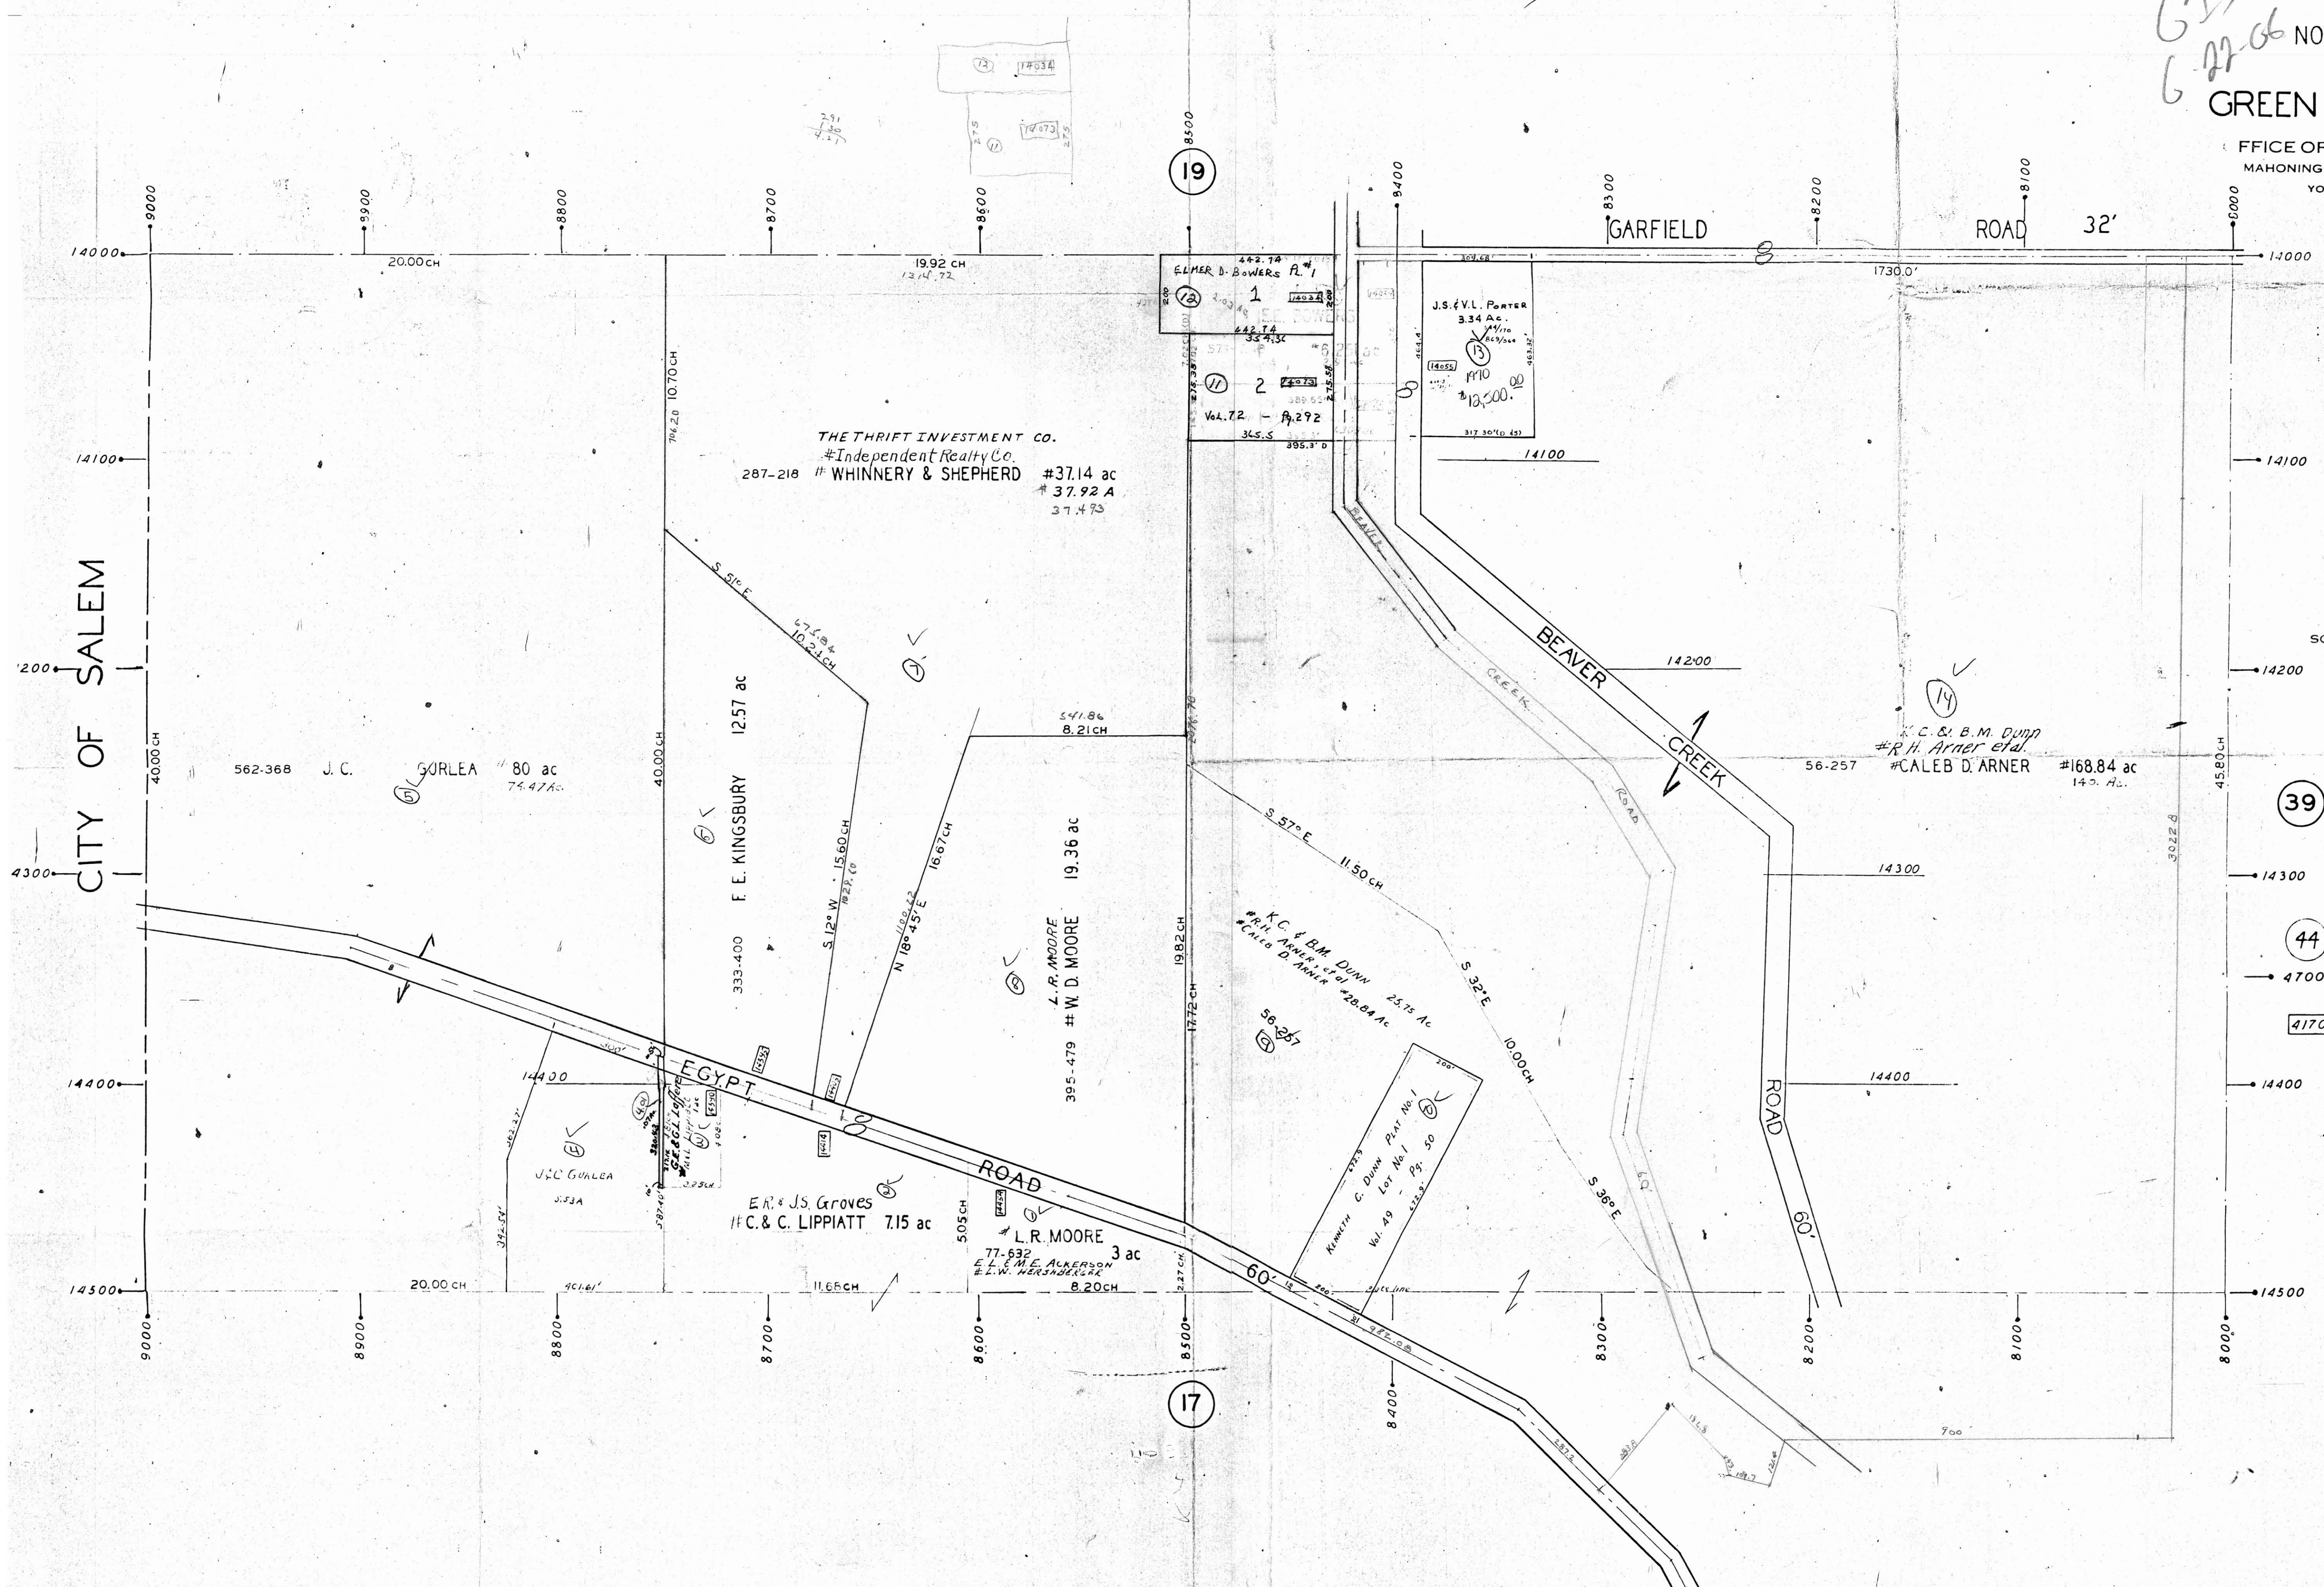

SCALE 1" = 200'
10-10-51
4-66

39

LEGEND

- 44 PLATE NUMBER
- 4700 HOUSE NUMBERING
- 4170 HOUSE NUMBER

19

17

CITY OF SALEM

GARFIELD ROAD

ROAD 32'

BEAVER CREEK

EGYPT ROAD

ROAD

THE THRIFT INVESTMENT CO.
#Independent Realty Co.
287-218 # WHINNERY & SHEPHERD #37.14 ac
37.92 A
37.4.93

562-368 J. C. GORLEA # 80 ac
74.47 A.

F. E. KINGSBURY 12.57 ac

L. R. MOORE # W. D. MOORE 19.36 ac

ER. & JS. GROVES # C. & C. LIPPIATT 7.15 ac

L. R. MOORE 3 ac
77-632 E. L. M. E. ALMERSON
E. L. W. HORSBARGER 8.20 CH

ELMER D. BOWERS PL. # 1
1
2
Vol. 72 - Pg. 292

J. S. & V. L. PORTER
334 ac.
110
12,500.

K. C. & B. M. DUNN
R. H. ARNER et al.
56-257 # CALEB D'ARNER # 168.84 ac
142. AL.

K. C. & B. M. DUNN 25.15 ac
R. H. ARNER et al. # 28.84 ac
CALEB D'ARNER

KENNETH C. DUNN PLAT No. 1
Lot No. 1
Vol. 49 - Pg. 50