


OFFICE OF COUNTY ENGINEER  
MAHONING COUNTY COURT HOUSE  
YOUNG-TOWN, OHIO

22

20

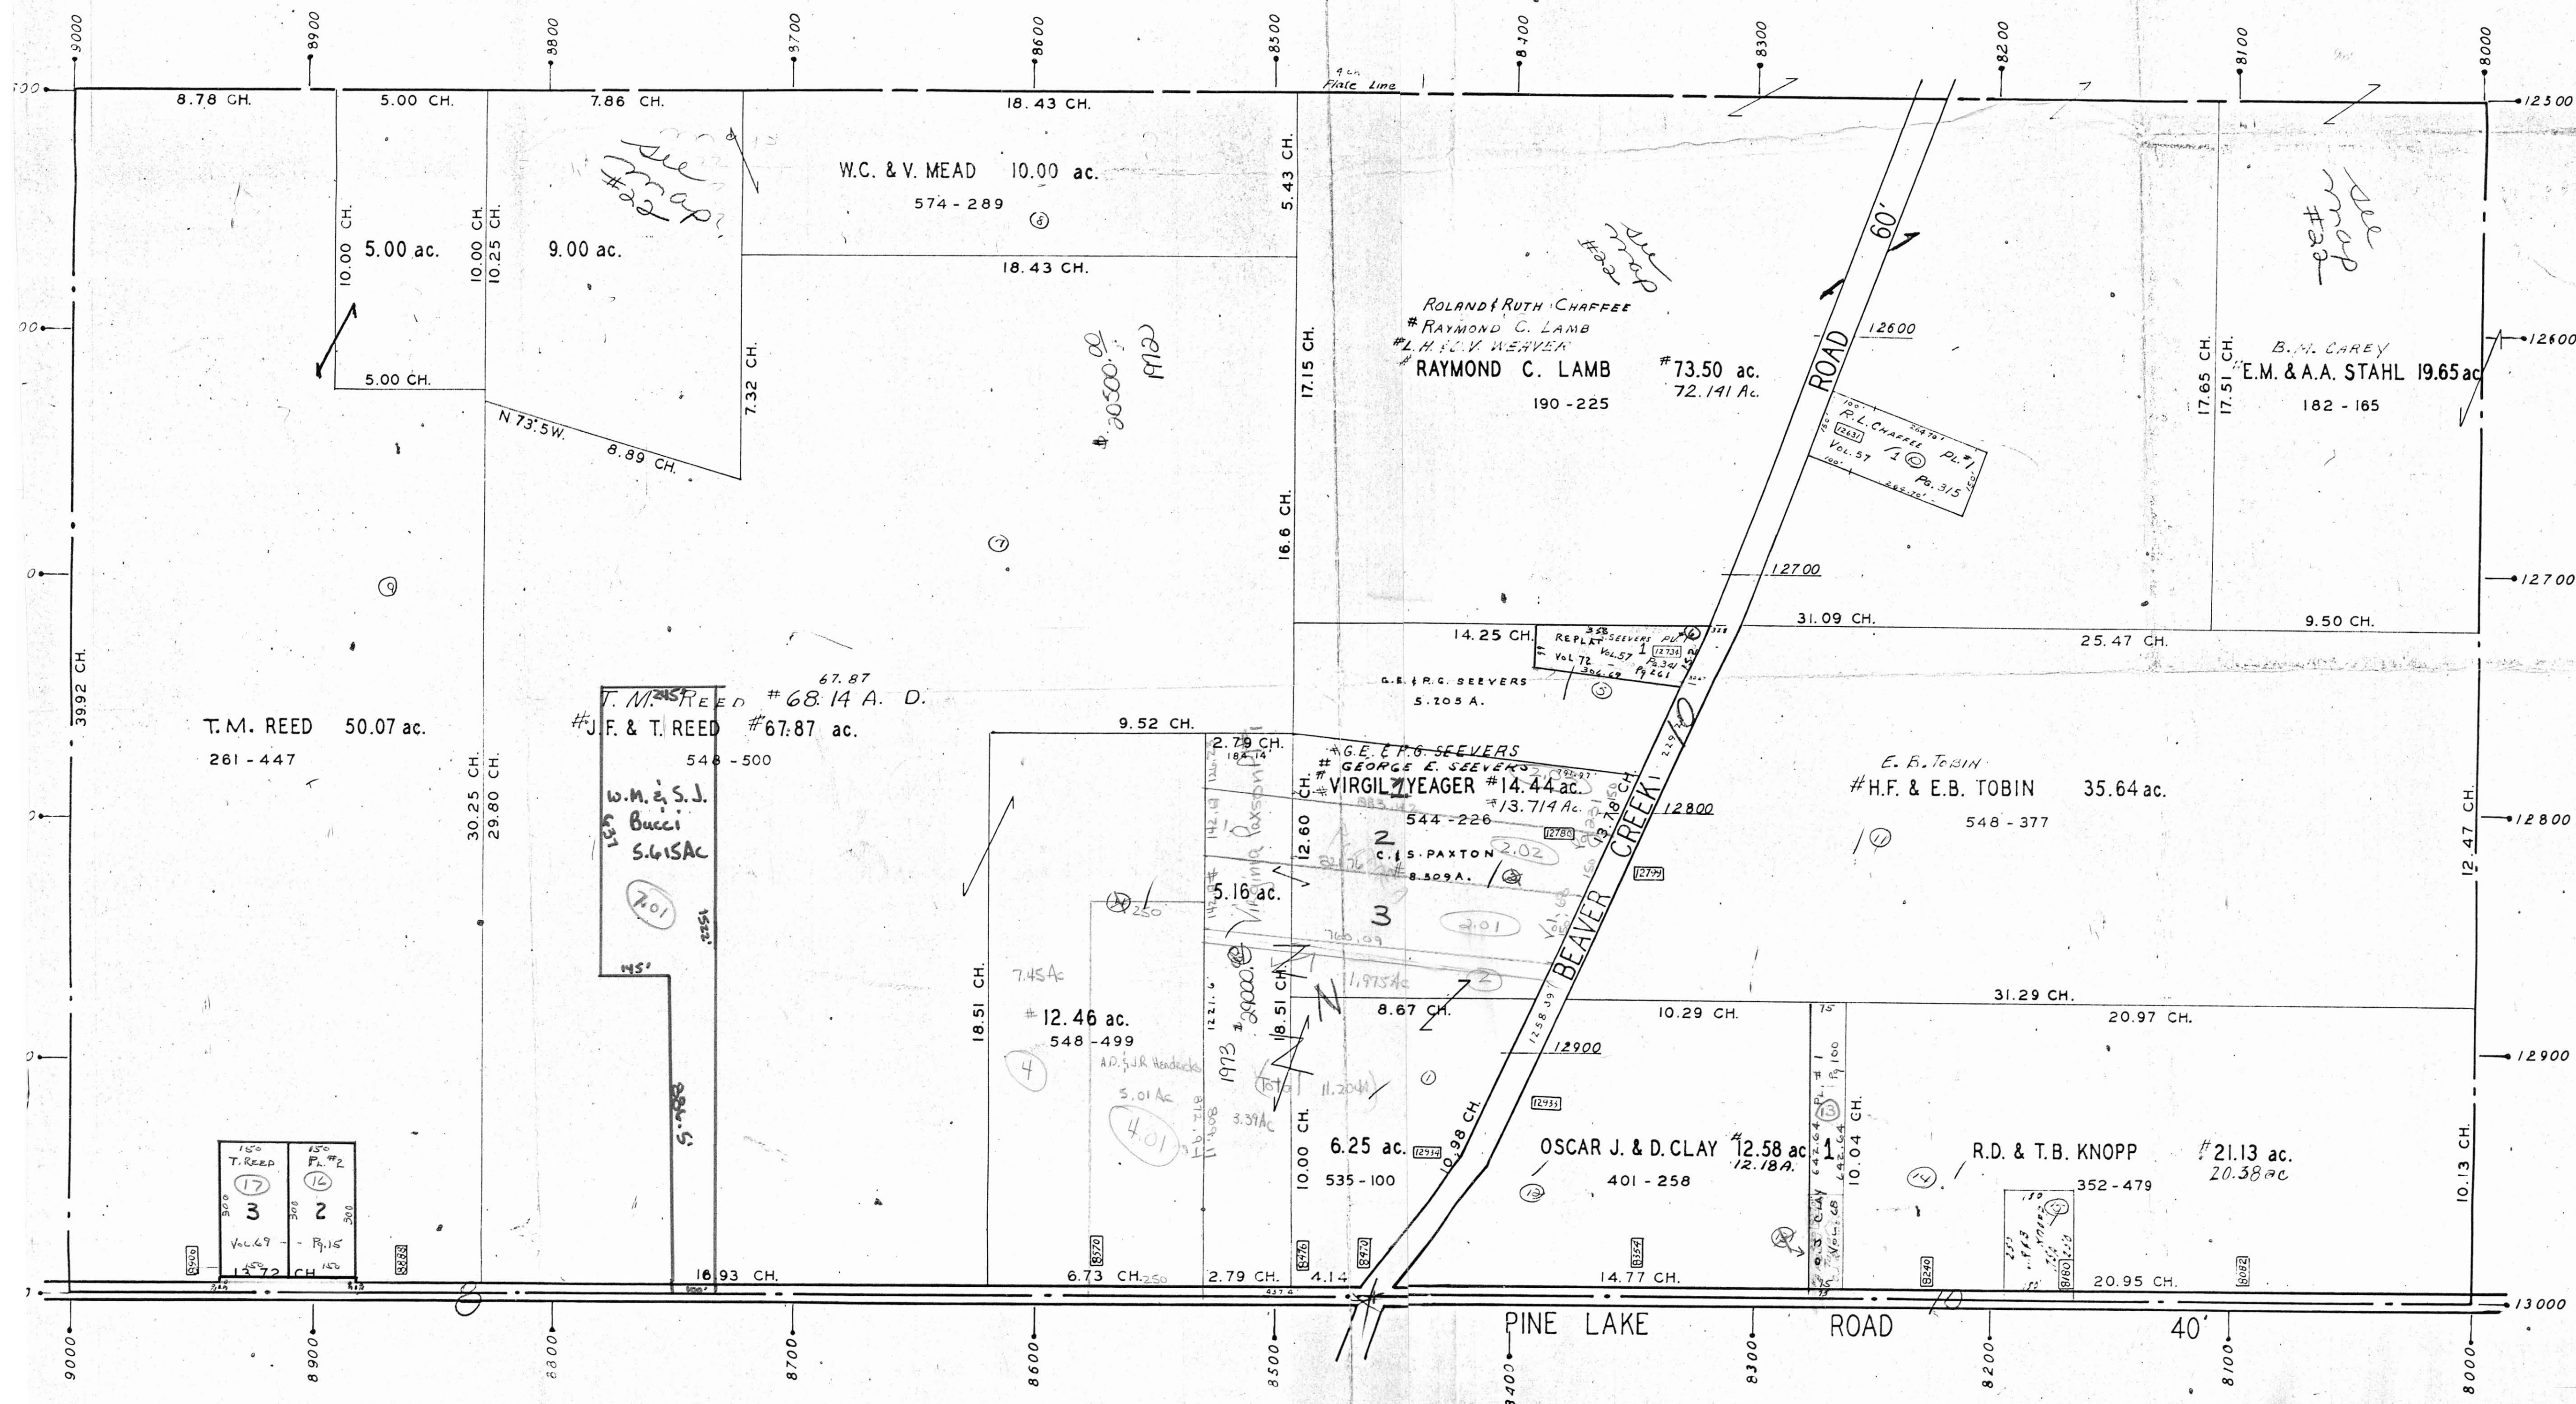

- 36
- LEGEND
- 44 PLATE NUMBER
  - 4700 HOUSE NUMBER
  - 4170 HOUSE NUMBER

150 T. REED PL. #2	150 FL. #2
300 3	300 2
Vol. 49 Pg. 115	Vol. 49 Pg. 115

W.M. & S.J. Bucci  
S. 61/2 AC  
701

T.M. REED #67.87  
F. & T. REED #67.87 ac.  
548-500

G.E. & R.C. SEEVERS  
5.703 A.

A.G.E. & G.E. SEEVERS  
#GEORGE E. SEEVERS  
#VIRGIL YEAGER #14.44 ac.  
544-226  
#13.714 Ac.  
C.S. PAXTON  
#8.309 A.

E.B. TOBIN  
#H.F. & E.B. TOBIN 35.64 ac.  
548-377

OSCAR J. & D. CLAY 12.58 ac.  
401-258  
12.78 A.

R.D. & T.B. KNOPP  
352-479  
21.13 ac.  
20.38 ac.