


SECTION No. 1  
NORTH HALF

GREEN TOWNSHIP

OFFICE OF COUNTY ENGINEER  
MAHONING COUNTY COURT HOUSE  
YOUNGSTOWN, OHIO

CANFIELD TOWNSHIP  
WESTERN RESERVE ROAD 60'

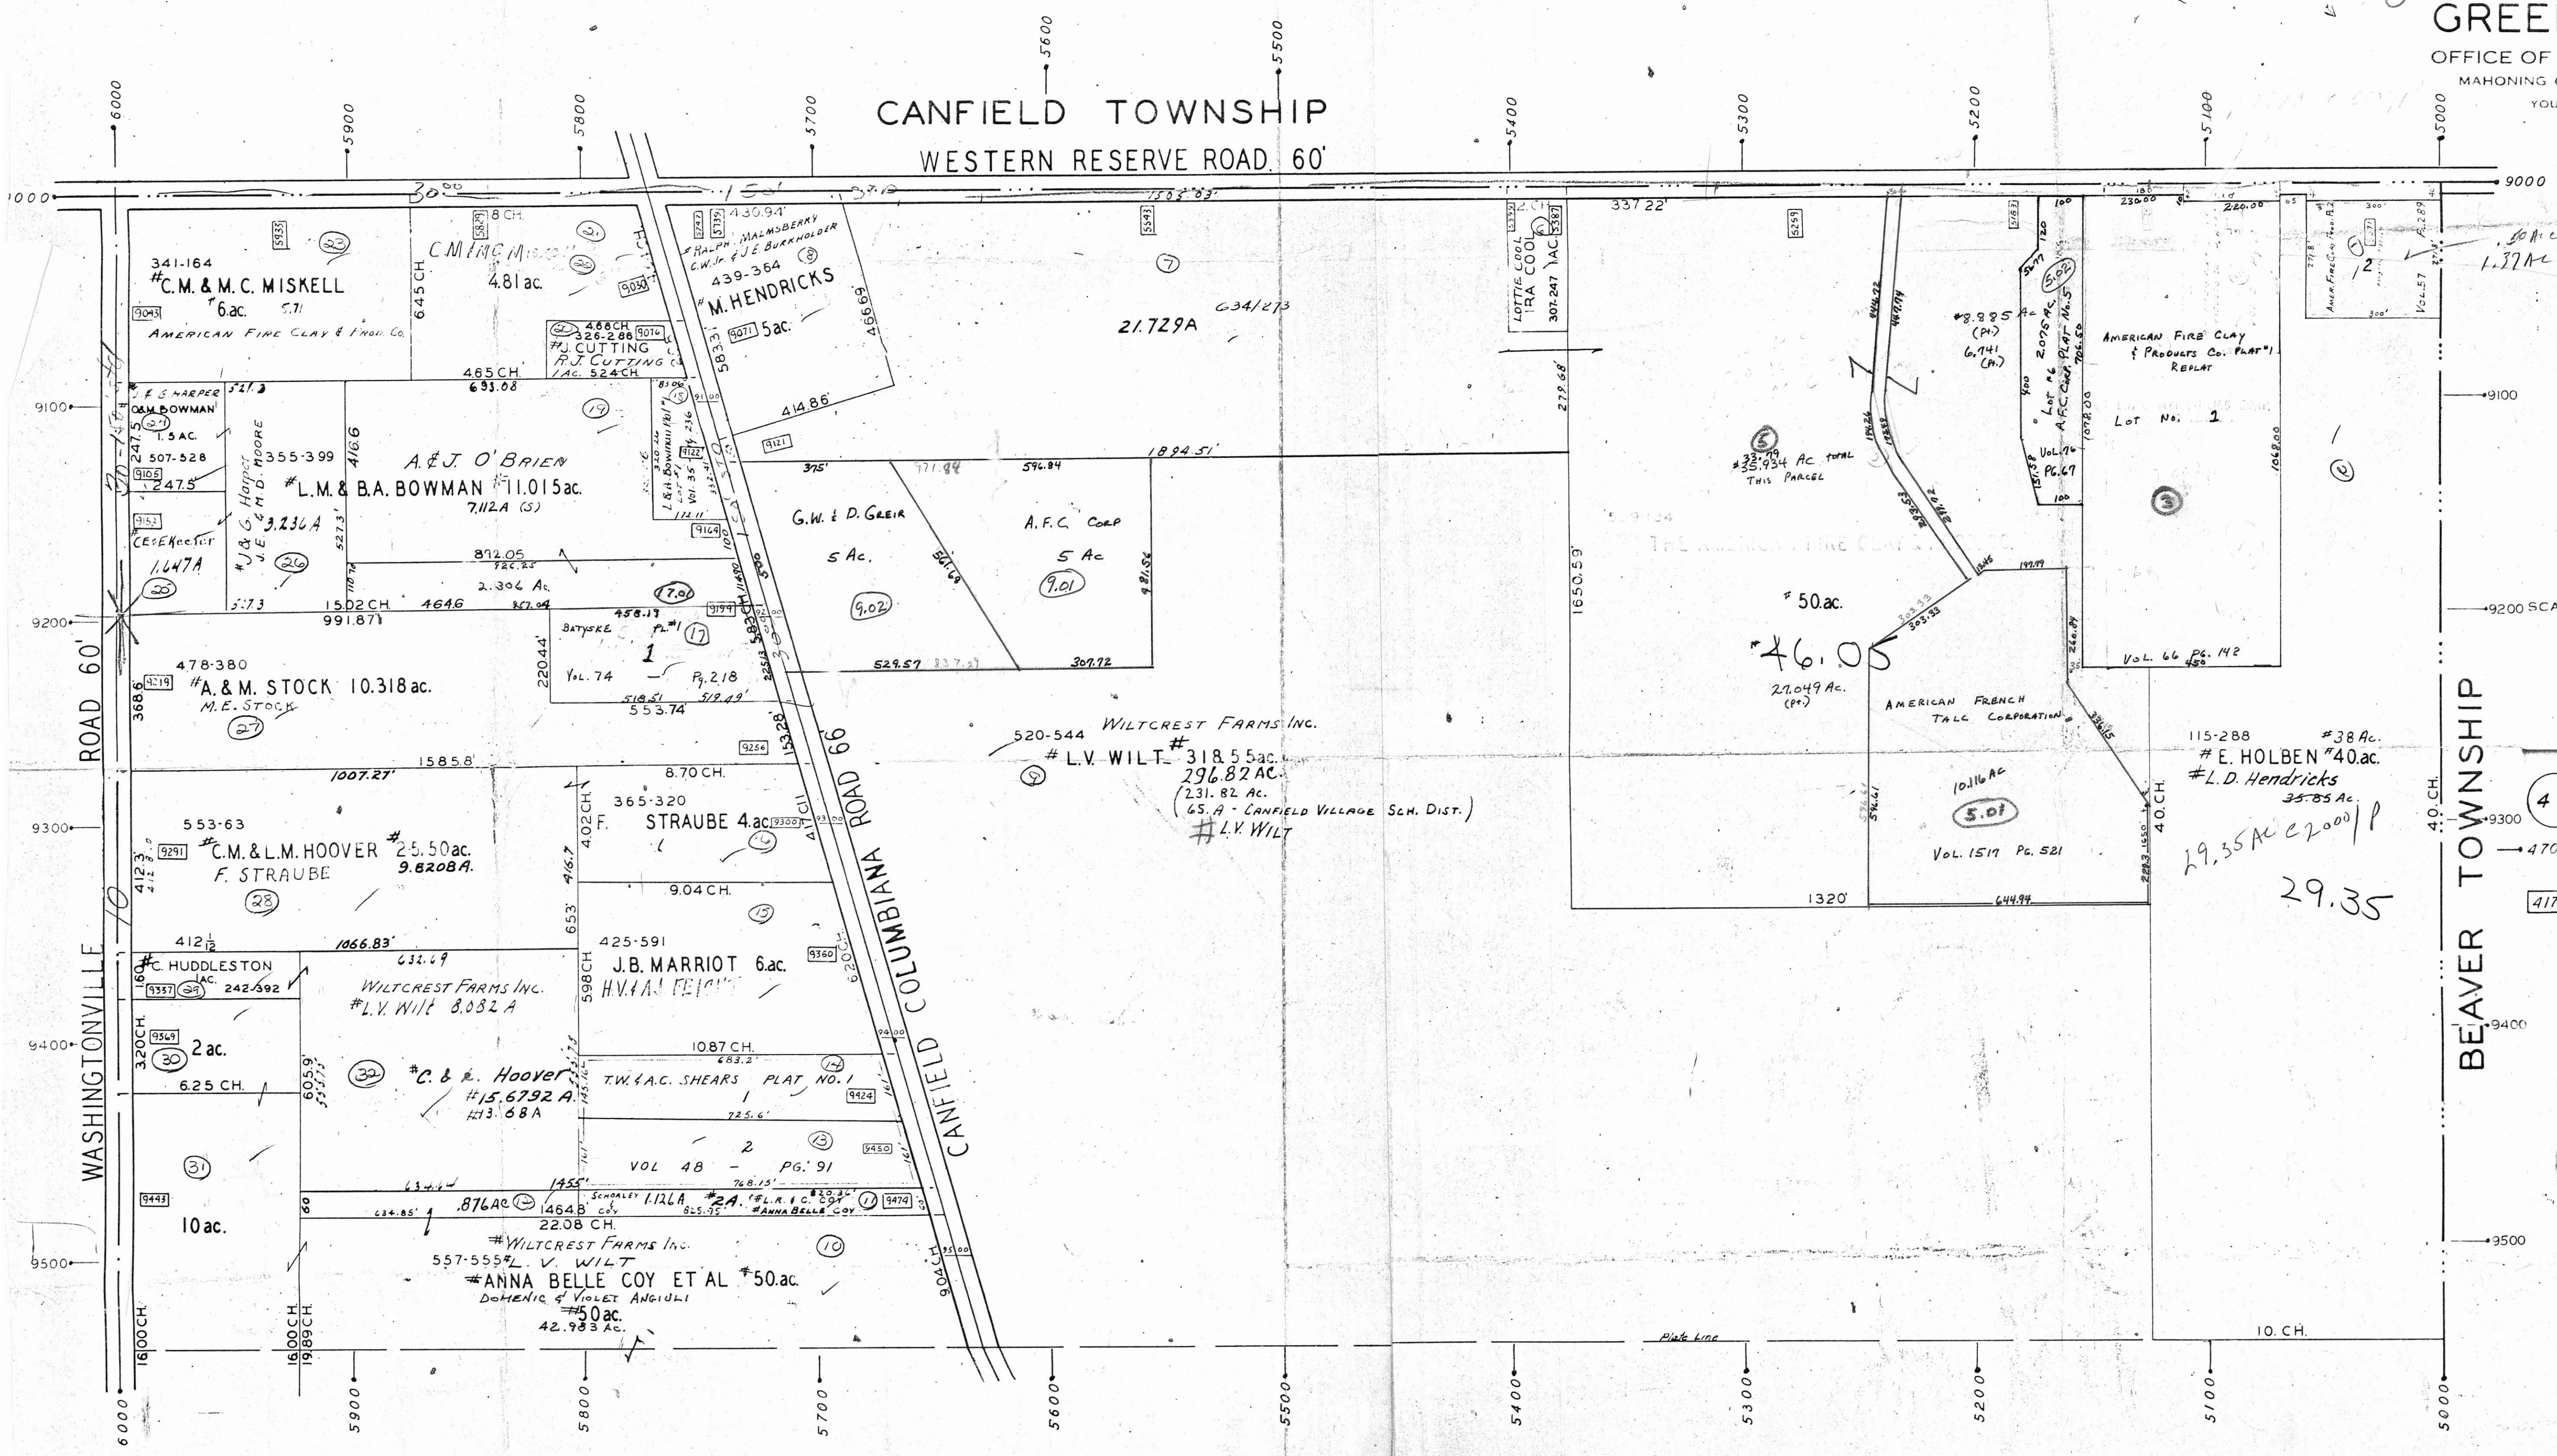

SCALE 1"=200'

BEAVER TOWNSHIP

LEGEND

- (44) PLATE NUMBER
- 4700 HOUSE NUMBERING GRID
- [4176] HOUSE NUMBER

1971 L. 111-10-2,000  
1973 OFFICE BLK 166  
\$185,000

1972  
L. 8.16. 15.90

65  
6-10-06

50 ac 6500  
1.77 ac 2000

115-288 #38 ac  
# E. HOLBEN #40 ac  
# L. D. Hendricks 35.85 ac  
29.35 ac 2000  
29.35